

PART OF THE NW. 1/4, OF SECTION 22, AND THE SW. 1/4 OF SECTION 15 T.7N., R.1E., S.L.B. & M.


347

PARKSIDE PRUD PHASE 1

IN WEBER COUNTY

TAXING UNIT: 203

SCALE 1" = 80'

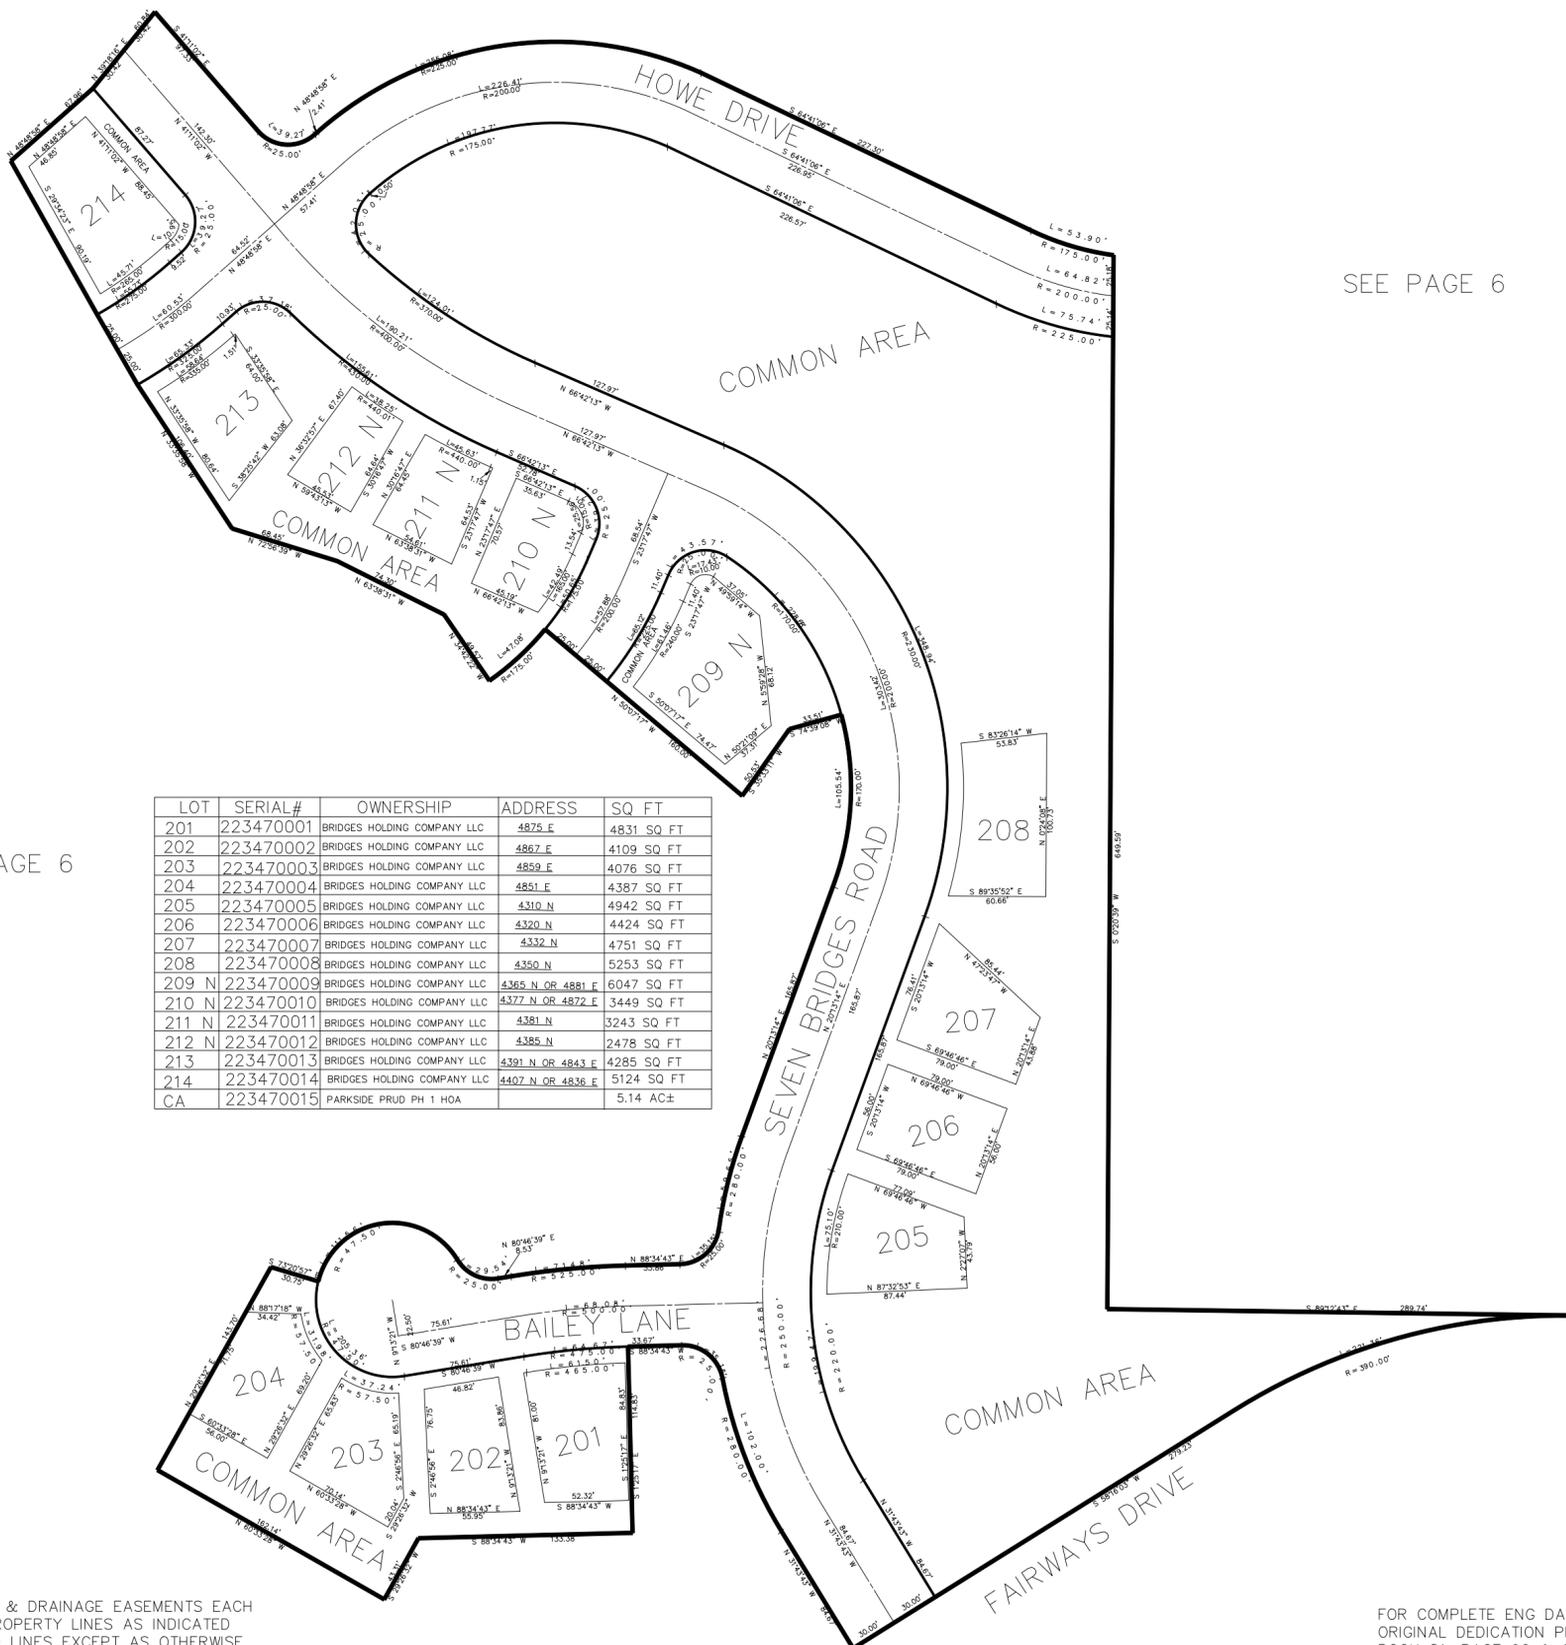

SEE PAGE 6

SEE PAGE 6

LOT	SERIAL#	OWNERSHIP	ADDRESS	SQ FT
201	223470001	BRIDGES HOLDING COMPANY LLC	4875 E	4831 SQ FT
202	223470002	BRIDGES HOLDING COMPANY LLC	4867 E	4109 SQ FT
203	223470003	BRIDGES HOLDING COMPANY LLC	4859 E	4076 SQ FT
204	223470004	BRIDGES HOLDING COMPANY LLC	4851 E	4387 SQ FT
205	223470005	BRIDGES HOLDING COMPANY LLC	4310 N	4942 SQ FT
206	223470006	BRIDGES HOLDING COMPANY LLC	4320 N	4424 SQ FT
207	223470007	BRIDGES HOLDING COMPANY LLC	4332 N	4751 SQ FT
208	223470008	BRIDGES HOLDING COMPANY LLC	4350 N	5253 SQ FT
209 N	223470009	BRIDGES HOLDING COMPANY LLC	4365 N OR 4881 E	6047 SQ FT
210 N	223470010	BRIDGES HOLDING COMPANY LLC	4377 N OR 4872 E	3449 SQ FT
211 N	223470011	BRIDGES HOLDING COMPANY LLC	4381 N	3243 SQ FT
212 N	223470012	BRIDGES HOLDING COMPANY LLC	4385 N	2478 SQ FT
213	223470013	BRIDGES HOLDING COMPANY LLC	4391 N OR 4843 E	4285 SQ FT
214	223470014	BRIDGES HOLDING COMPANY LLC	4407 N OR 4836 E	5124 SQ FT
CA	223470015	PARKSIDE PRUD PH 1 HOA		5.14 AC±

10' UTILITY & DRAINAGE EASEMENTS EACH SIDE OF PROPERTY LINES AS INDICATED BY DASHED LINES EXCEPT AS OTHERWISE SHOWN.

FOR COMPLETE ENG DATA SEE ORIGINAL DEDICATION PLAT IN BOOK 81, PAGE 96 & 97 OF RECORDS.