

PART OF THE SW 1/4, OF SECTION 17, T.7N., R.1E., S.L.B. & M.
UNDER THE SUN RANCH SUBDIVISION

367


TAXING UNIT: 36

IN WEBER COUNTY
SCALE 1" = 200'

SEE PAGE 7-2

SEE PAGE 7-2

3300 EAST STREET

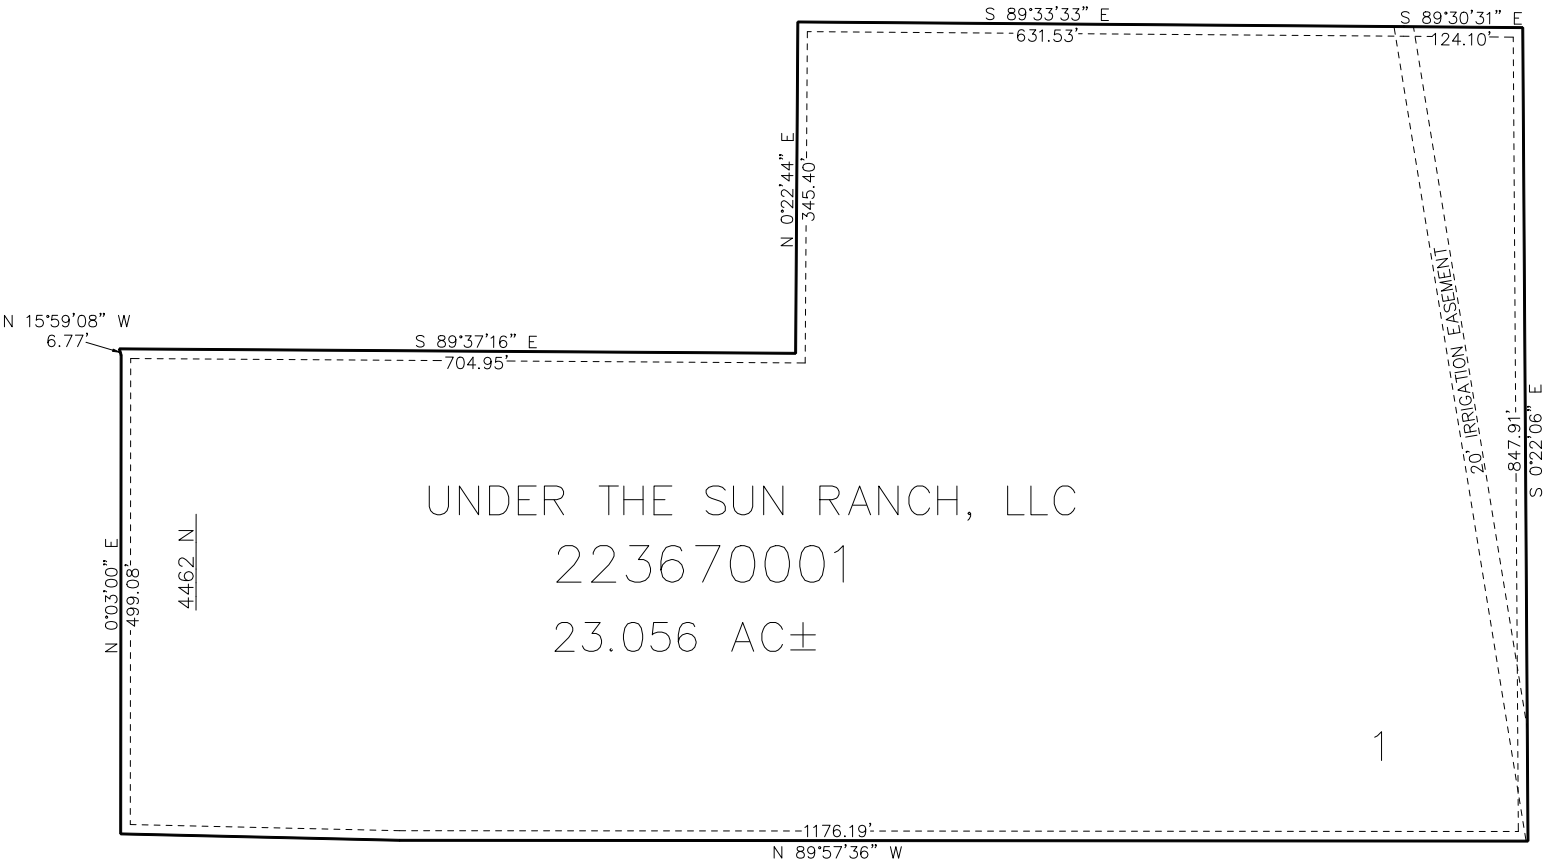

SEE PAGE 7

SEE PAGE 7-2

10' UTILITY & DRAINAGE EASEMENTS EACH
SIDE OF PROPERTY LINES AS INDICATED
BY DASHED LINES EXCEPT AS OTHERWISE
SHOWN.

FOR COMPLETE ENG DATA SEE
ORIGINAL DEDICATION PLAT IN
BOOK 85, PAGE 62 OF RECORDS.