

T.5N., R.1E., S.L.B. & M.

IN WEBER COUNTY

TAXING UNIT: 58

SCALE 1" = 2400'


SEE BOOK 20, PAGE 43

SEE BOOK 20, PAGE 44

SEE BOOK 5 PAGE 1

SEE BOOK 6 PAGE 120

SEE BOOK 7 PAGE 98

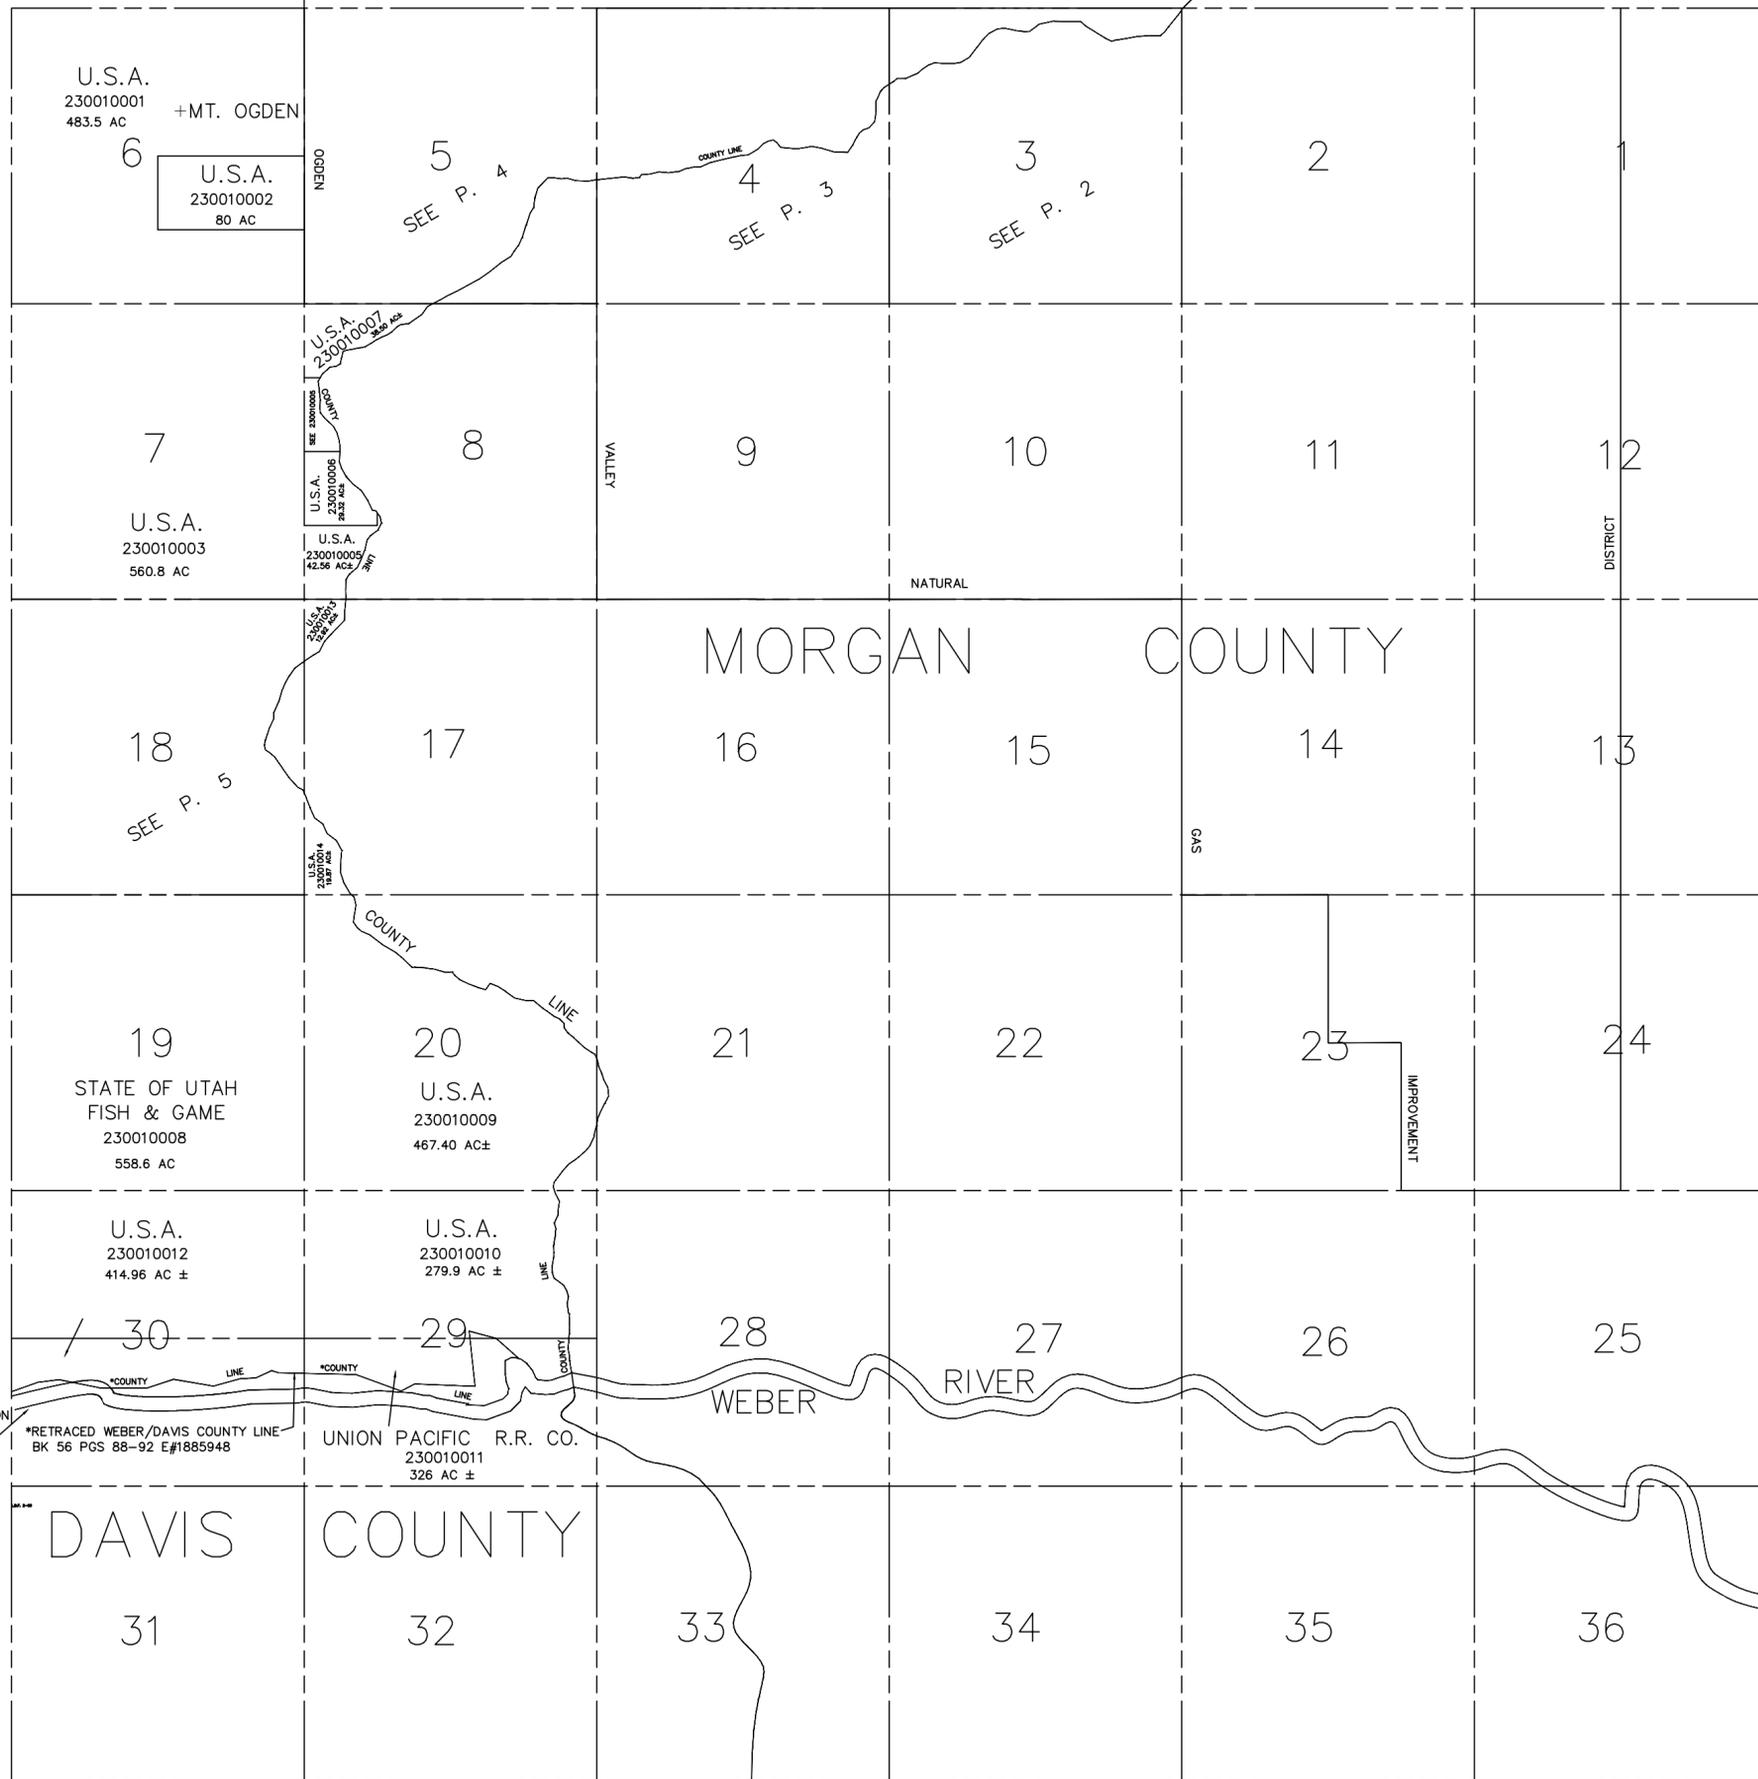

SEE PAGE 6

HIGHWAY R.O.W. SEE BK 754, P.306 STATE ROAD COMMISSION HAS PERPETUAL EASEMENT (836-264)

*RETRACED WEBER/DAVIS COUNTY LINE BK 56 PGS 88-92 E#1885948

UNION PACIFIC R.R. CO. 230010011 326 AC ±

NOTE: WEBER/MORGAN ASSESSMENT LINE CHANGED TO COUNTY LINE - 1998