

TAXING UNIT: 58

T.5N., R.2E., S.L.B. & M.
IN WEBER COUNTY


SCALE 1" = 2000'

SEE BK 21, PG 43

MILLENNIAL PARTNERS NORTH LLC 230060017 12.149 AC± (A)	MILLENNIAL PARTNERS NORTH LLC 230060019 12.062 AC± (B)	MILLENNIAL PARTNERS NORTH LLC 230060020 6.854 AC± (C)	MILLENNIAL PARTNERS NORTH LLC 230060021 9.707 AC± (D)	JARL R ALLEN ETAL 230060023 29,015 SQ FT (E)	MILLENNIAL PARTNERS NORTH LLC 230060028 3.879 AC± (J)
-----------------------------------------------------------------	-----------------------------------------------------------------	----------------------------------------------------------------	----------------------------------------------------------------	-------------------------------------------------------	----------------------------------------------------------------

SEE BK 21, PG 40 SEE BK 21, PG 41 SEE BK 21, PG 42

SEE BK 21, PG 44

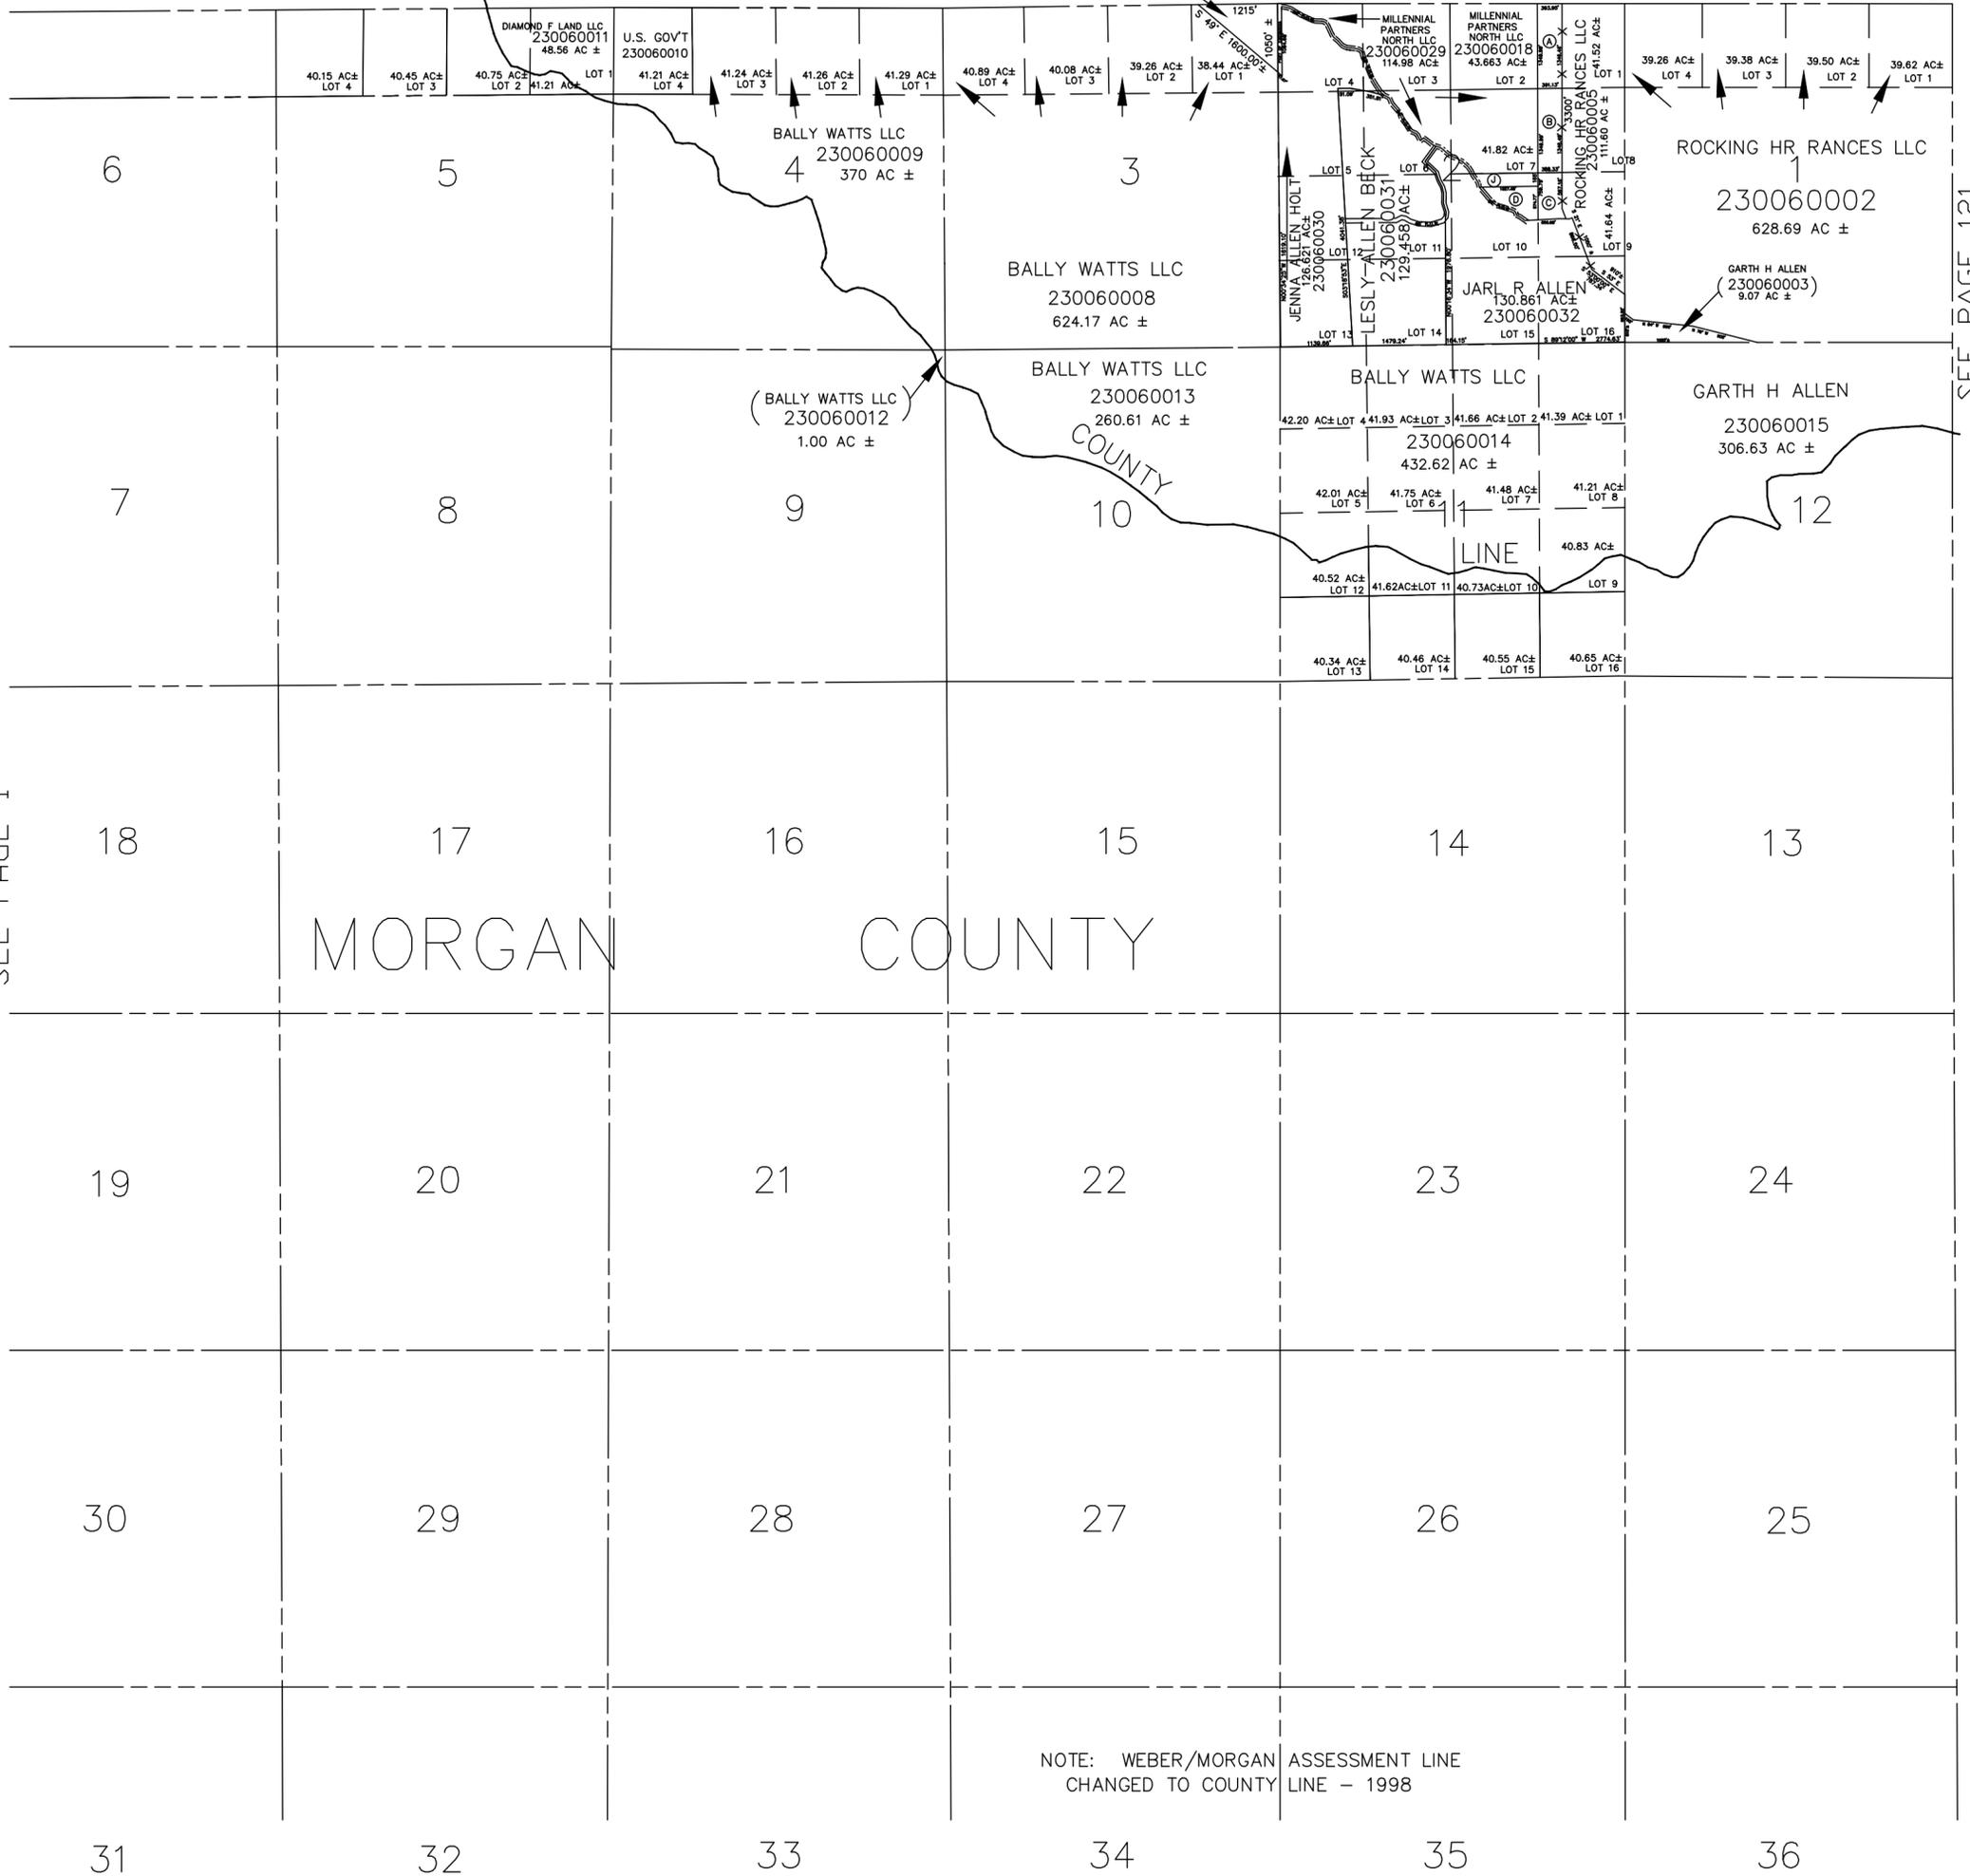

SEE PAGE 1

SEE PAGE 121