

TAXING UNIT: 520

T.5N., R.2E., S.L.B. & M.
IN WEBER COUNTY

SCALE 1" = 2000'


SEE BK 21, PG 43

THREE BRANCHES PROPERTIES LLC 230060017 12.149 AC ± (A)	THREE BRANCHES PROPERTIES LLC 230060019 12.063 AC ± (B)	THREE BRANCHES PROPERTIES LLC 230060020 9.884 AC ± (C)	THREE BRANCHES PROPERTIES LLC 230060021 9.107 AC ± (D)	JARL R ALLEN ETAL 230060023 28.010 SD FT (E)	THREE BRANCHES PROPERTIES LLC 230060028 5.879 AC ± (J)
--	--	---	---	---	---

6

SEE BK 21, PG 40 SEE BK 21, PG 41 SEE BK 21, PG 42

SEE BK 21, PG 44

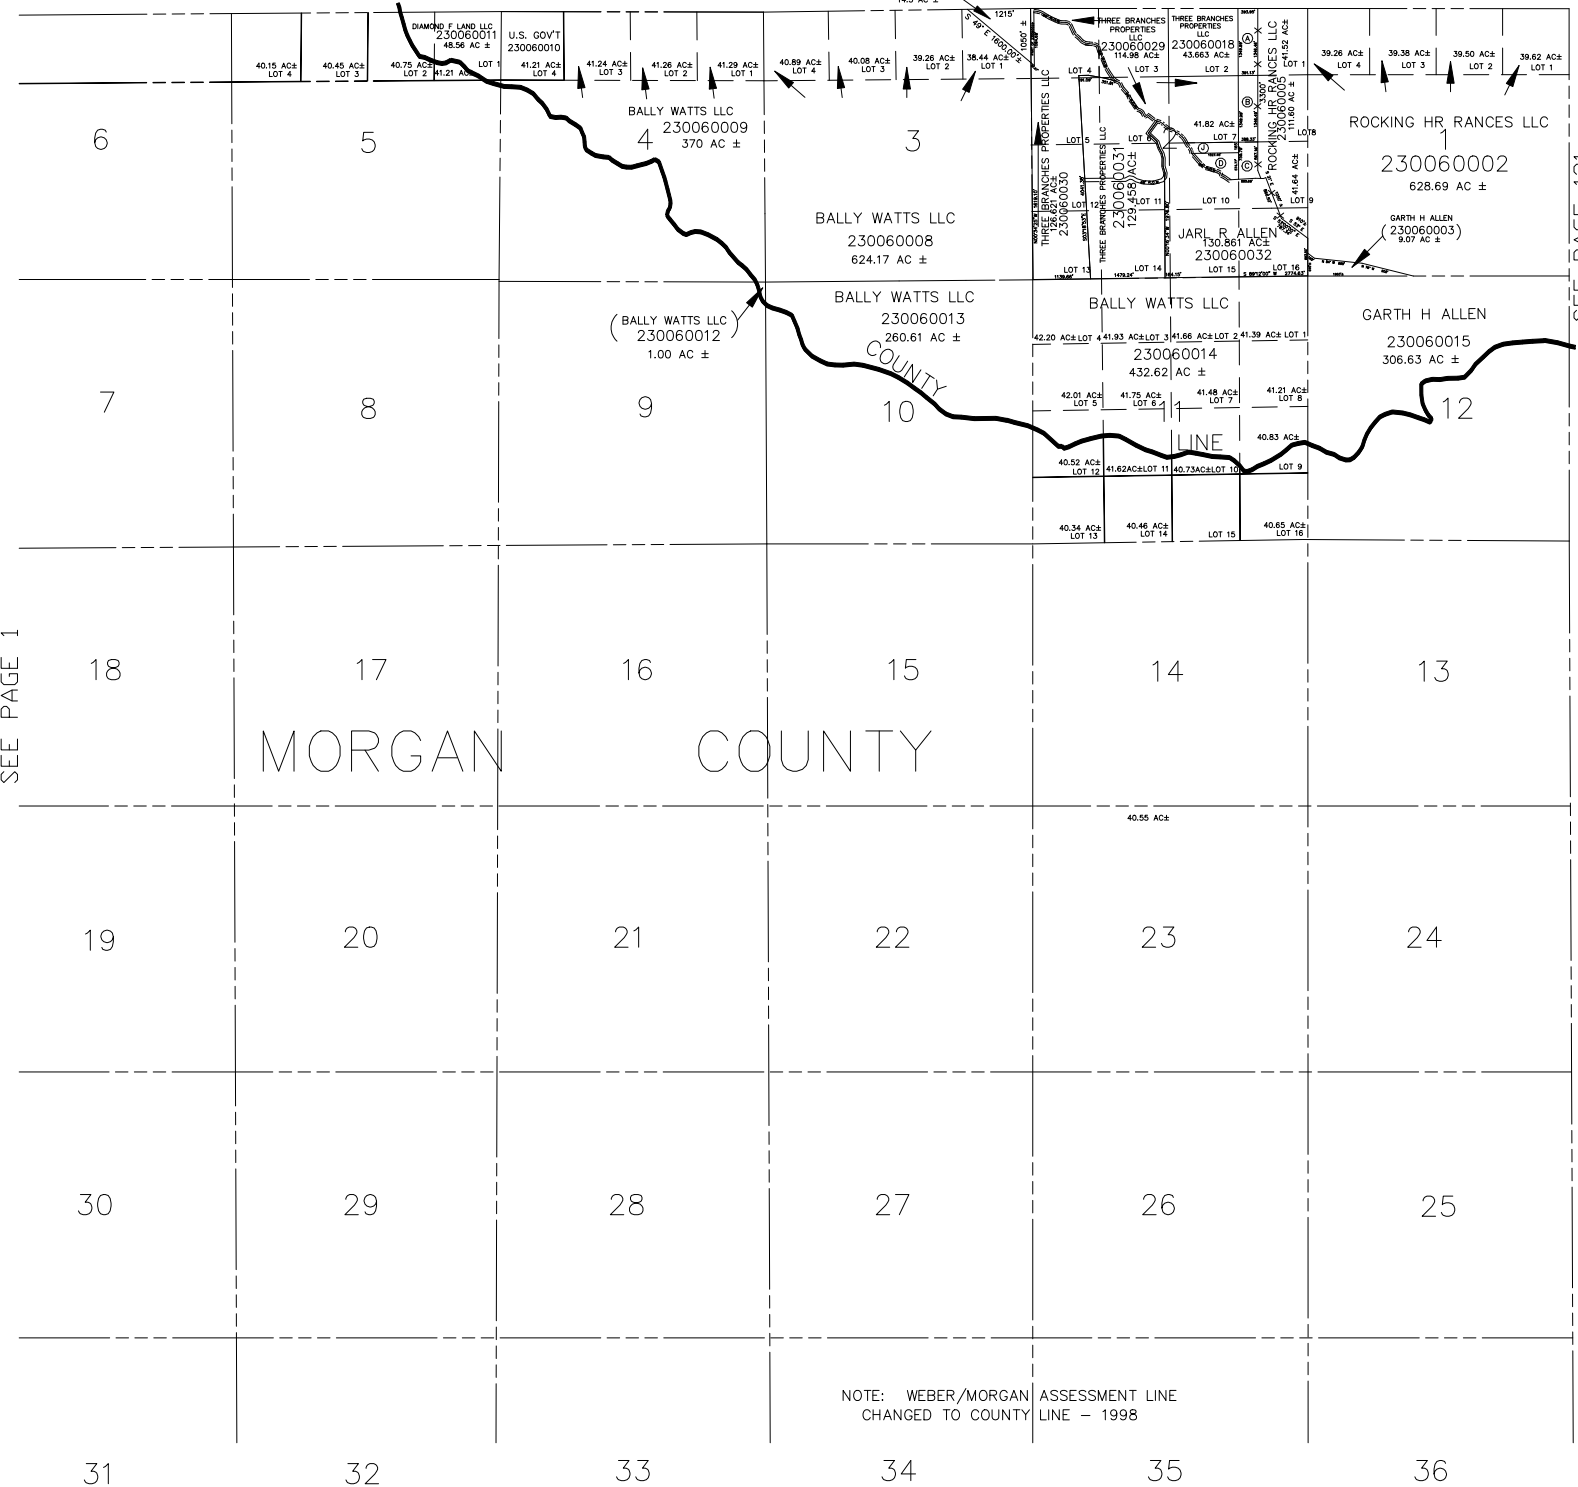

SEE PAGE 121

NOTE: WEBER/MORGAN ASSESSMENT LINE
CHANGED TO COUNTY LINE - 1998

FOR TAX PURPOSES ONLY

MTT 01-96