

PART OF N.E. 1/4
SECTION 5, T.6N., R.3E., S.L.B. & M.
HUNTSVILLE DISTRICT

8

TAXING UNIT: 58

SCALE 1" = 50'


PREFIX: 23-008

N.W. Cor. of
NE 1/4 of
Sec 5

SEE P. 21

20' R.O.W.

SEE P. 7

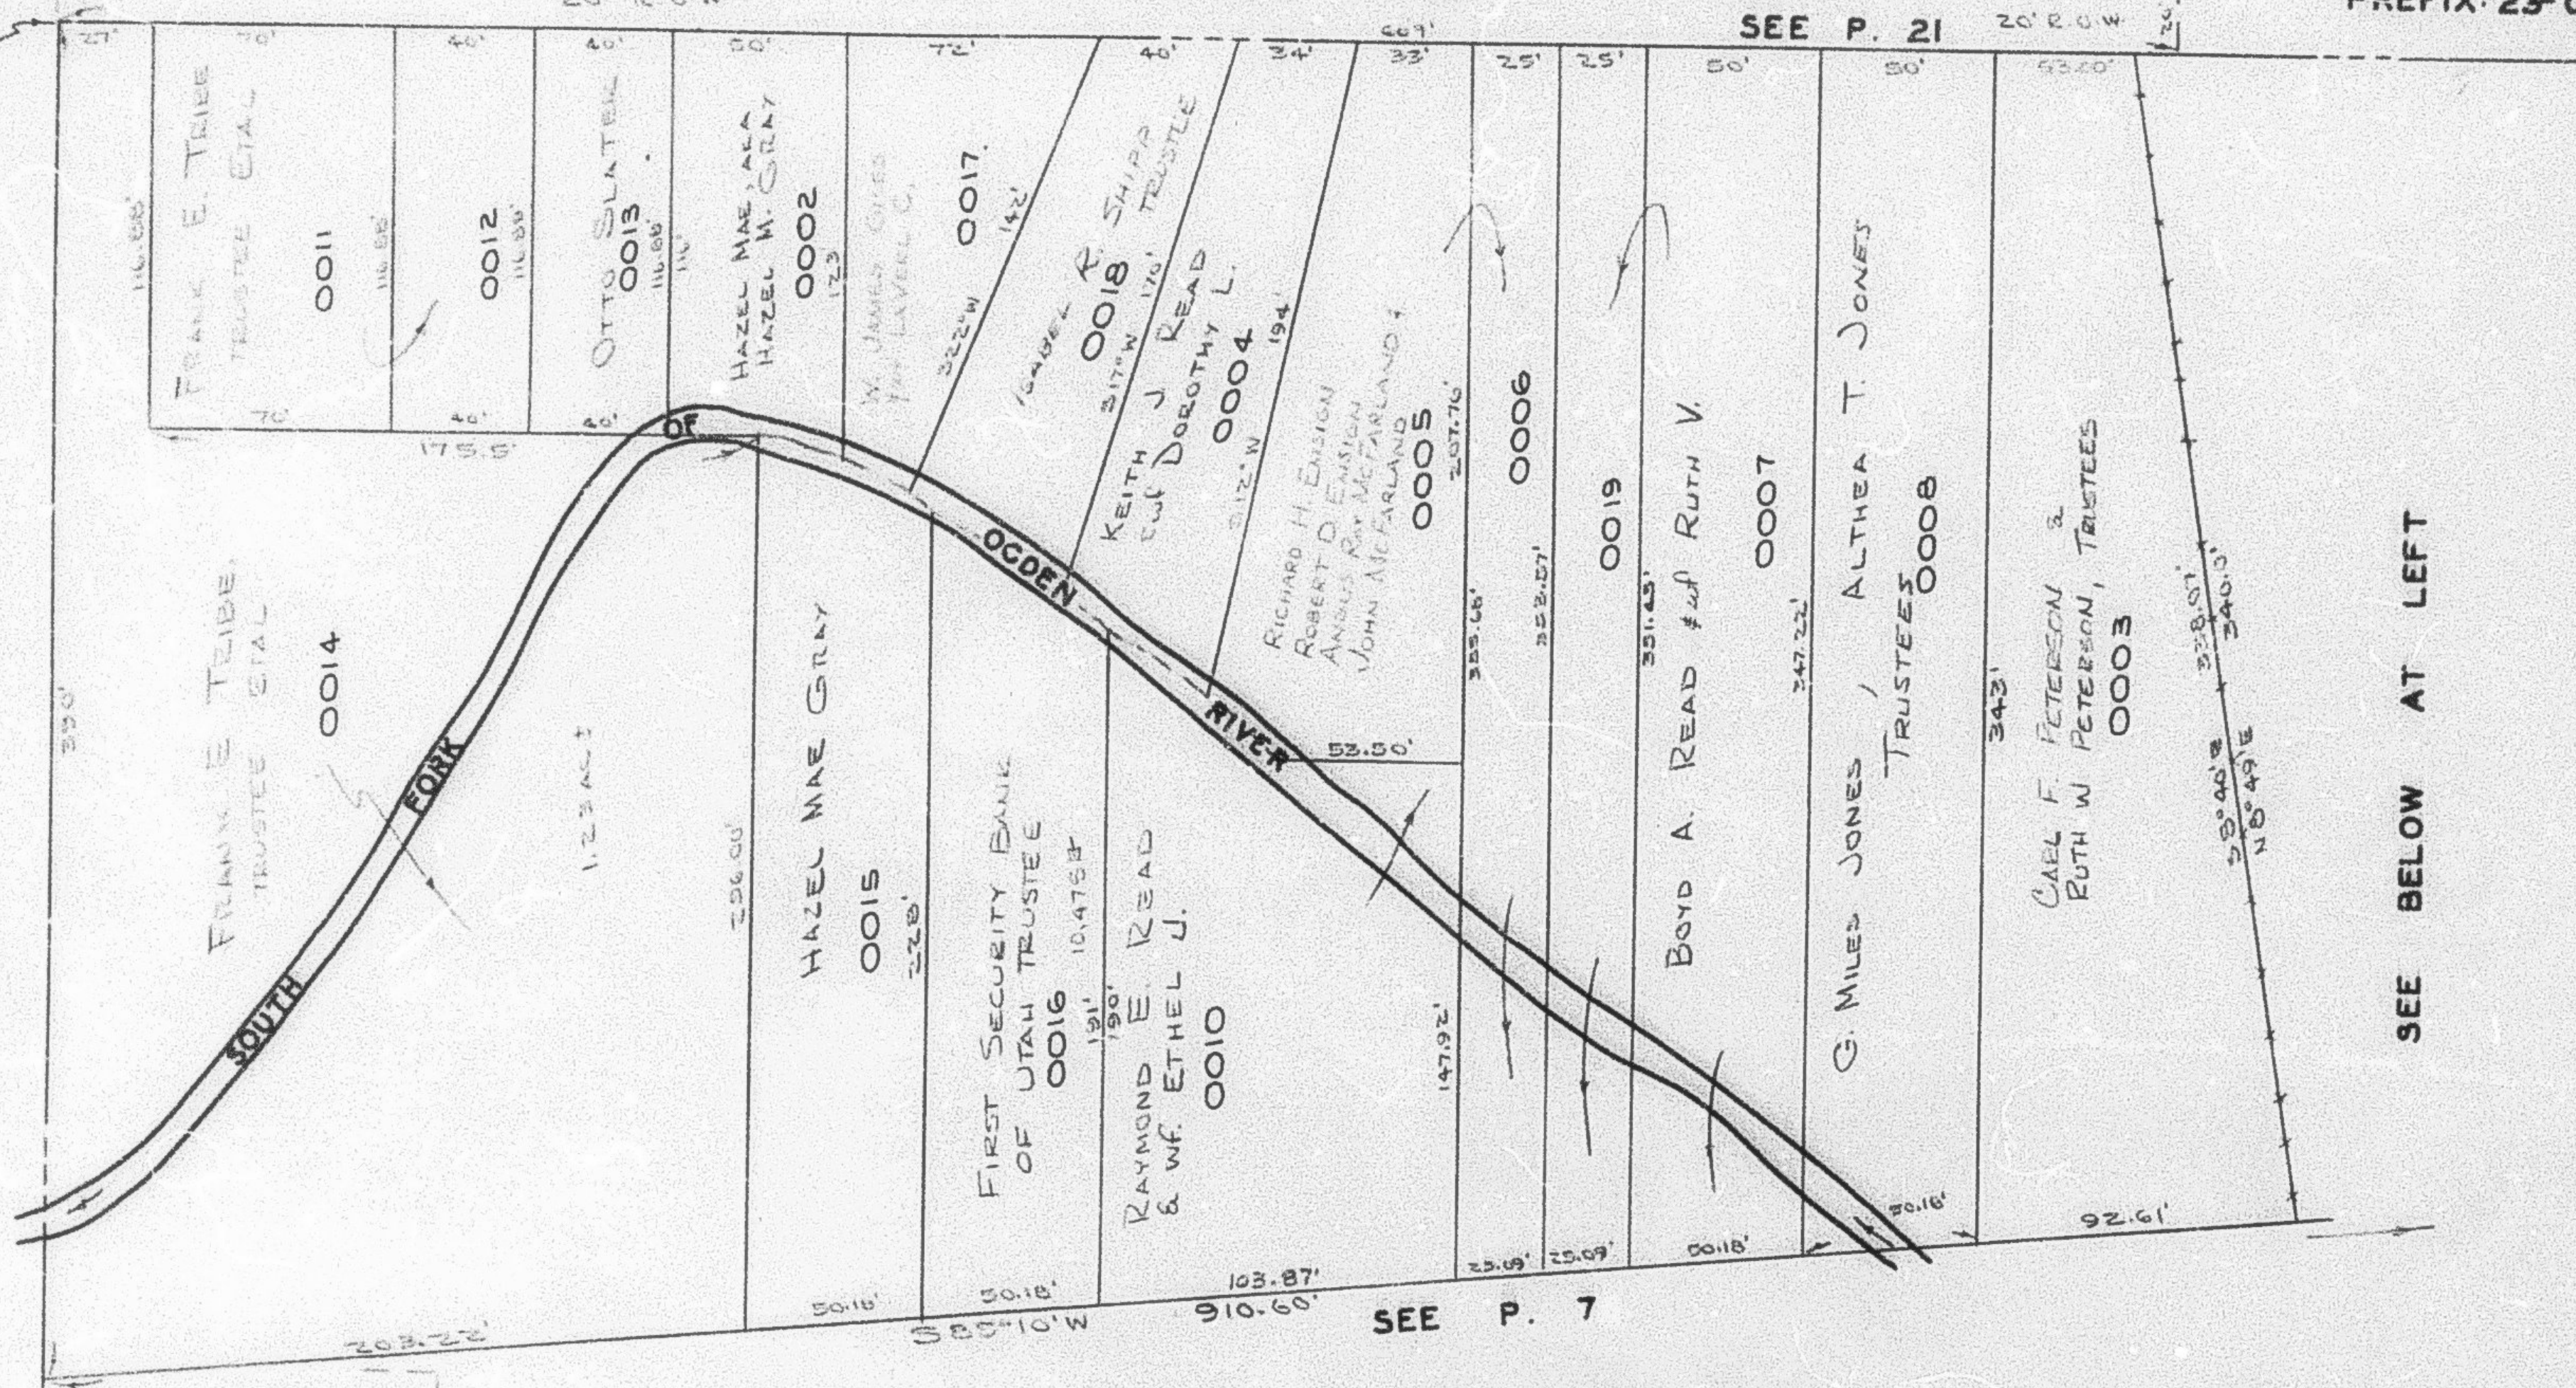

SEE BELOW AT LEFT

N.W. Cor. of N.E. 1/4
of Sec 5

East 596.0'

SEE P. 21

635.0'

JWB PROPERTIES, INC.

(FRANK R. BREWER, EXEC. - CLAIMS-)

0001

4.3 AC ±

SEE ABOVE AT RIGHT

S 85° 10' W 260.0'

SEE P. 7

SEE P. 7

