

SECTION 6, T.7N., R.2E., S.1B. & M.

12-1

TAXING UNIT 58, 90,

227

HUNTSVILLE DISTRICT

PREFIX 23-012

SCALE 1" = 400'

ALSO SEE PAGES 12-2, 3

SEE PAGE 45


SEE BOOK
22
PAGE
1-2

Parcel No
0030
0053
0054
0065
0081
0082
0083

SEE PAGE
12

SEE BOOK
22
PAGE
1-1

① 0106
POWDER MOUNTAIN
PROPERTIES, L.L.C.
TO 417 21,760'
② 0104
TU 227 3,404.1
③ 0107
TU 227 21,456'

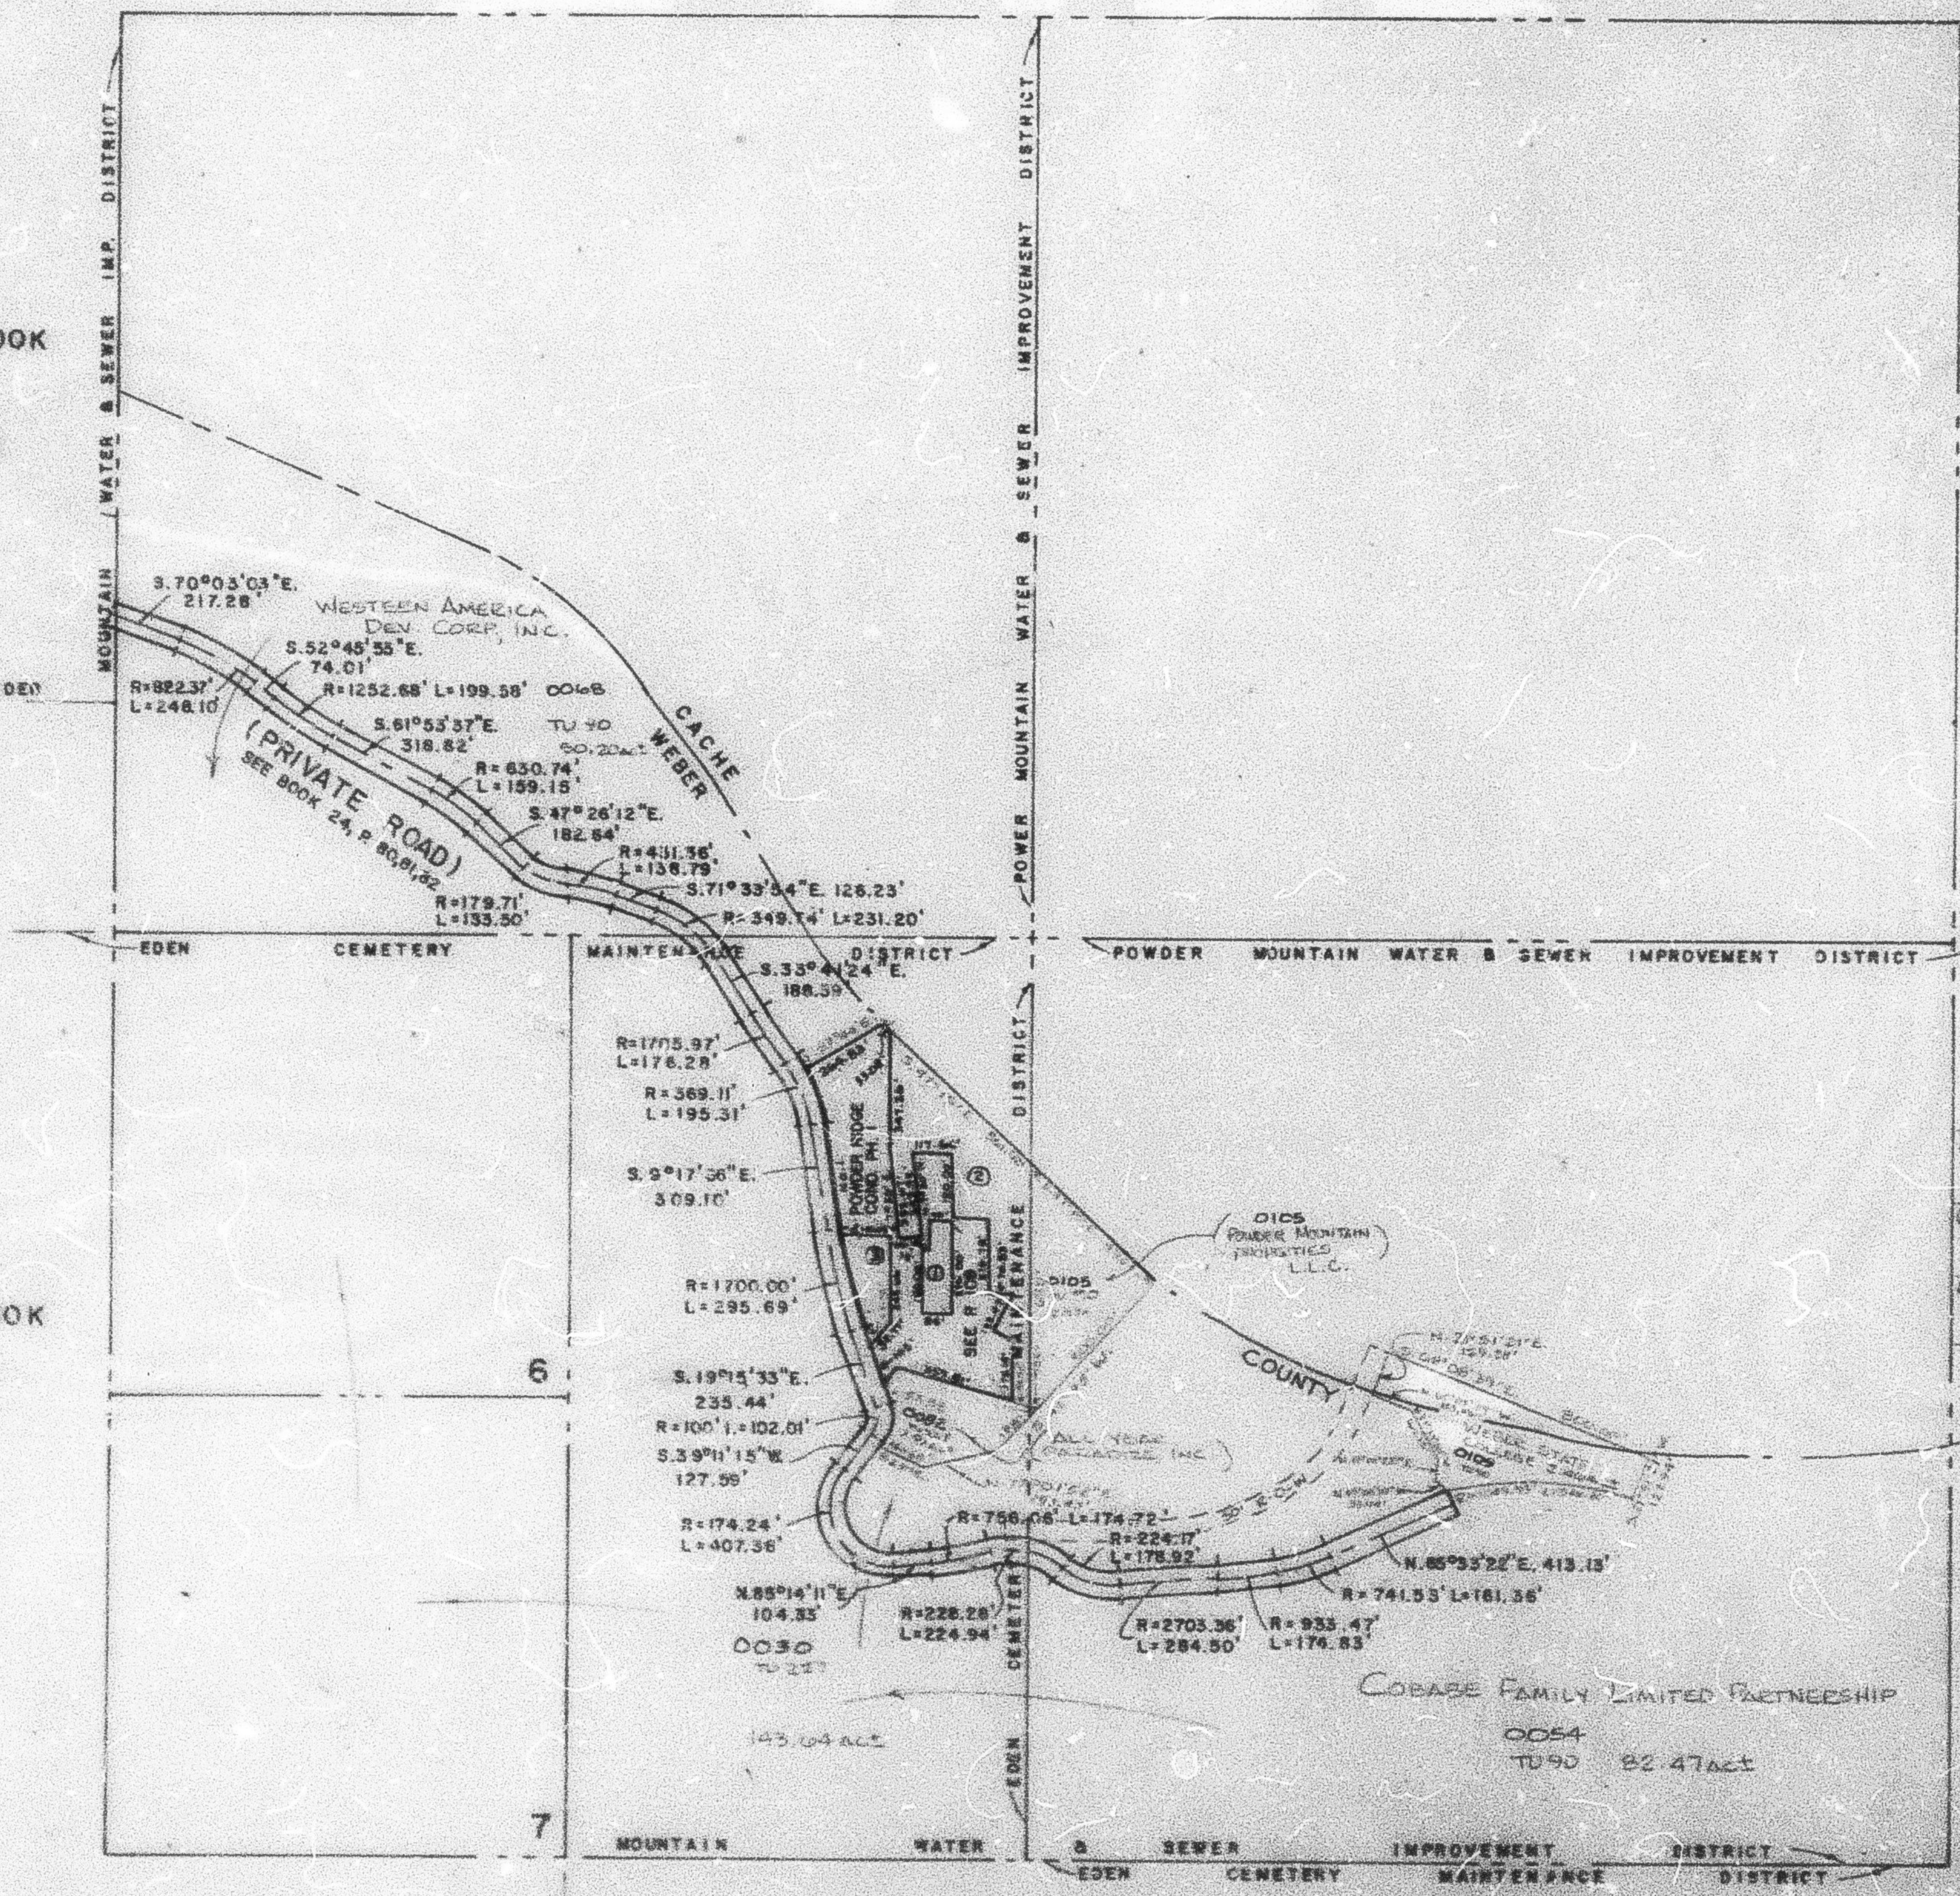

SEE PAGE 12

SE CORNER - WEBER
CO. SURVEY OF 1987

754 7-82