

T.7N., R.2E., S.L.B.&M.

IN WEBER COUNTY


SCALE 1" = 2400'

TAXING UNIT: 28, 58, 90, 227, 231, 317

NOTE: WEBER/CACHE ASSESSMENT LINE CHANGED TO COUNTY LINE - 1995

SEE PAGE 45 SIMPAR ASSOC LLC ETAL

ALSO SEE PAGE 12-1,2,3

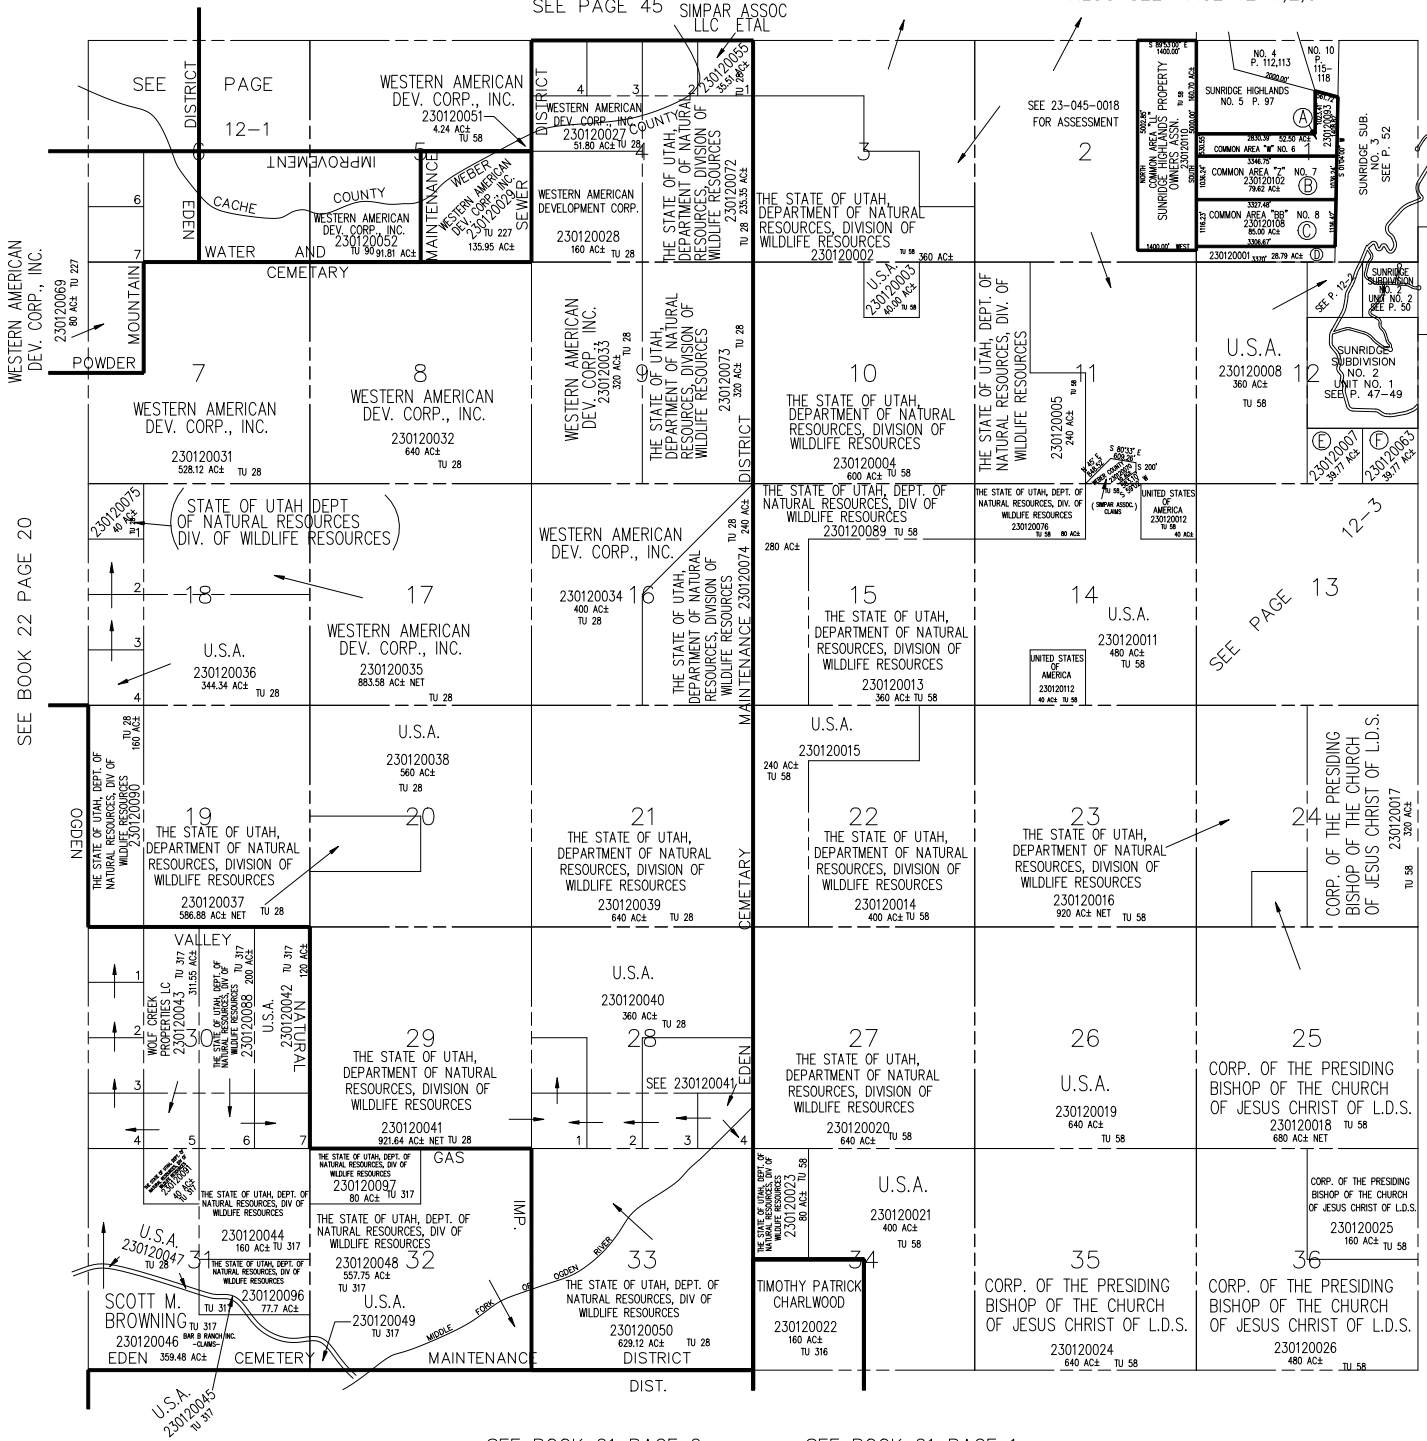

- (A) SUNRIDGE HIGHLANDS HOMEOWNERS ASSN. 230120093, 52.56 AC±
- (B) SUNRIDGE HIGHLANDS HOMEOWNERS ASSN. 230120102, 7942 AC±
- (C) SUNRIDGE HIGHLANDS HOMEOWNERS ASSN. 230120108, 28.79 AC±
- (D) B & B LAND & LIVESTOCK CO. 230120001, 28.79 AC±, TU 58
- (E) MICHAEL J. SIMMONS 230120007, 38.77 AC±
- (F) DALE L. SALT & WIFE HOPE Y. TRUSTEES 230120063, 38.77 AC±, TU 58