

T.7N., R.2E., S.L.B.&M.

IN WEBER COUNTY


SCALE 1" = 2400'

TAXING UNIT: 28, 58, 90, 227, 231, 317

ALSO SEE PAGE 12-1,2,3

NOTE: WEBER/CACHE ASSESSMENT LINE CHANGED TO COUNTY LINE - 1995

SEE PAGE 45 SIMPAR ASSOC LLC ETAL

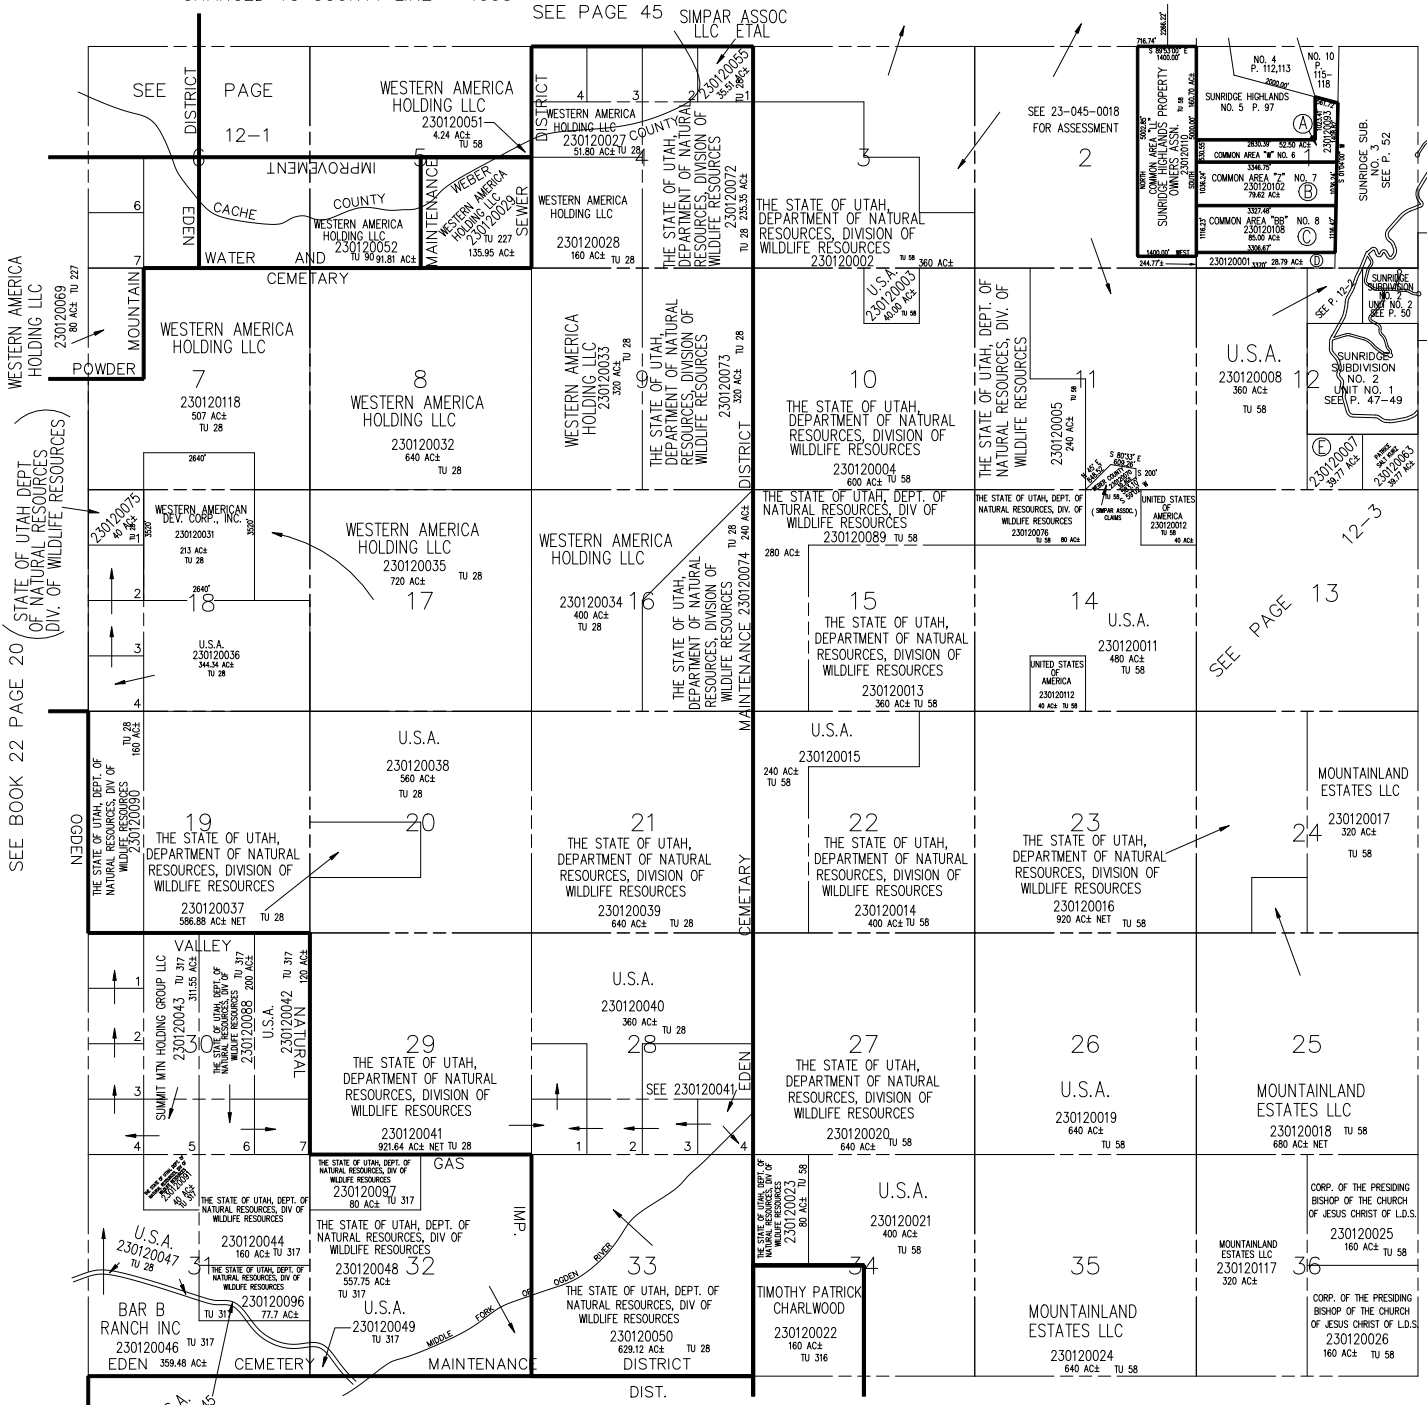

- (A) SUNRIDGE HIGHLANDS HOMEOWNERS ASSN. 230120093 52.56 AC±
- (B) SUNRIDGE HIGHLANDS HOMEOWNERS ASSN. 230120102 79.62 AC±
- (C) SUNRIDGE HIGHLANDS HOMEOWNERS ASSN. 230120108 28.79 AC±
- (D) B & B LAND & LIVESTOCK CO. 230120001 28.79 AC±
- (E) MICHEL J. SIMPAR 230120007 38.17 AC±
- (F) DALE L. SALT & HOPE Y. SALT DECLARATION OF TRUST DTD JAN. 6, 1992 230120063 38.77 AC±