

SECTION 10, T.7N., R.3E., S.L.B.&M.

13-3

HUNTSVILLE DISTRICT

TAXING UNIT: 3A

SCALE 1" = 400'


PREFIX: 23-013
ALSO SEE P.13-4 TO 7

SEE P. 13-1

ROAD DATA

- 1 N 35° 33' E.
81.10'
- 2 S 29° 50' E.
R=718.0'
T=190.9'
L=373.23'
- 3 N 5° 42' E.
377.50'
- 4 S 18° 07' E.
R=958.4'
T=152.3'
L=302.09'
- 5 N 12° 25' E.
621.7'
- 6 S 39° 57' E.
R=718.0'
T=280.5'
L=459.79'
- 7 N 27° 32' E.
1069.5'
- 8 S 14° 25' E.
R=1910.1'
T=241.8'
L=480.81'

PARCEL Nos.
0011 to 0014
0053
0063
0064 to 0066
0085

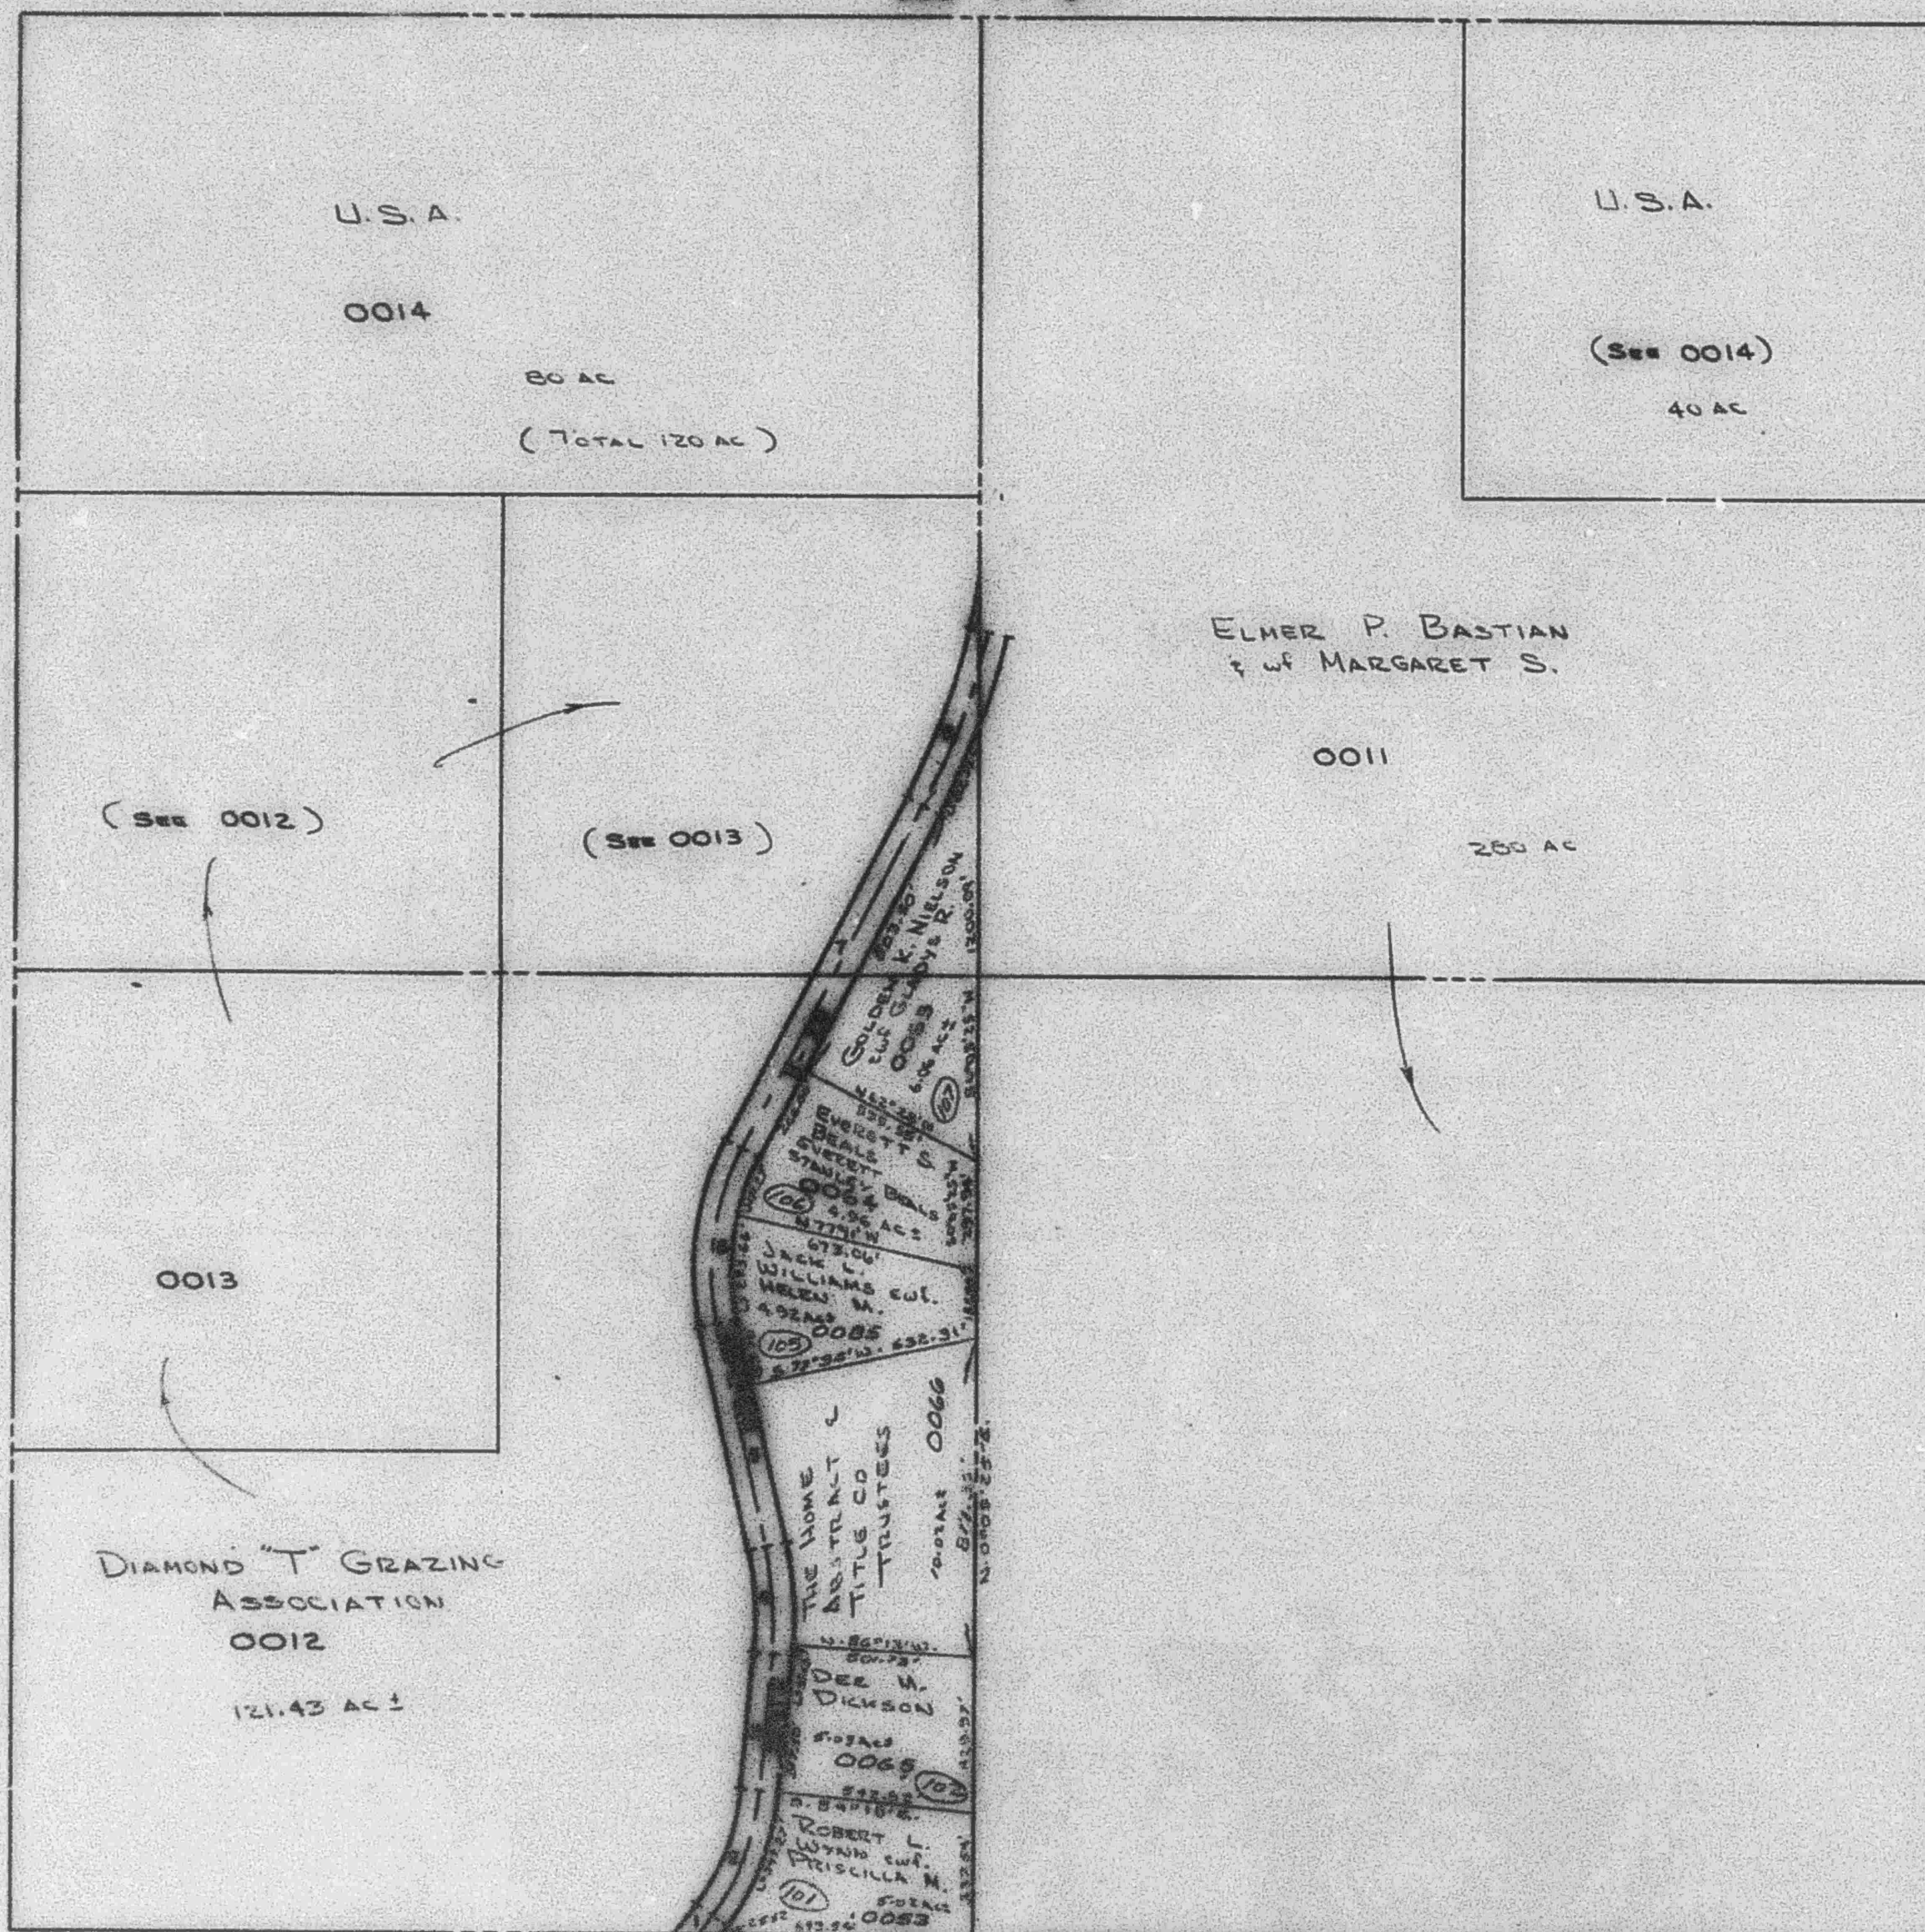

SEE PAGE
13

SEE PAGE
13

SEE PAGE 13-7