

SECTION 15, T. 7N., R. 3E., S.L.B. & M.

13-4

HUNTSVILLE DISTRICT

SCALE 1" = 400'

TAXING UNIT 58

PREFIX 23-013
ALSO SEE P. 13-5 TO 7


SEE PAGE 13-3

PARCEL NO.
0018
0019
0054
0138

ROAD DATA

- 1 N 35° 57' E
1083.6'
- 2 Δ = 33° 19'
R = 955.4'
T = 285.8'
L = 555.3'
- 3 N 69° 16' E
204.9'
- 4 Δ = 34° 37'
R = 478.3'
T = 149.0'
L = 289.5'
- 5 Δ = 9° 10'
R = 2246.6'
T = 180.1'
L = 359.5'
- 6 N 25° 29'
216.5'
- 7 Δ = 10° 32'
R = 2455.70'
T = 215.9'
L = 430.7'
- 8 N 35° 32' E
397.2'

SEE
PAGE
13-4

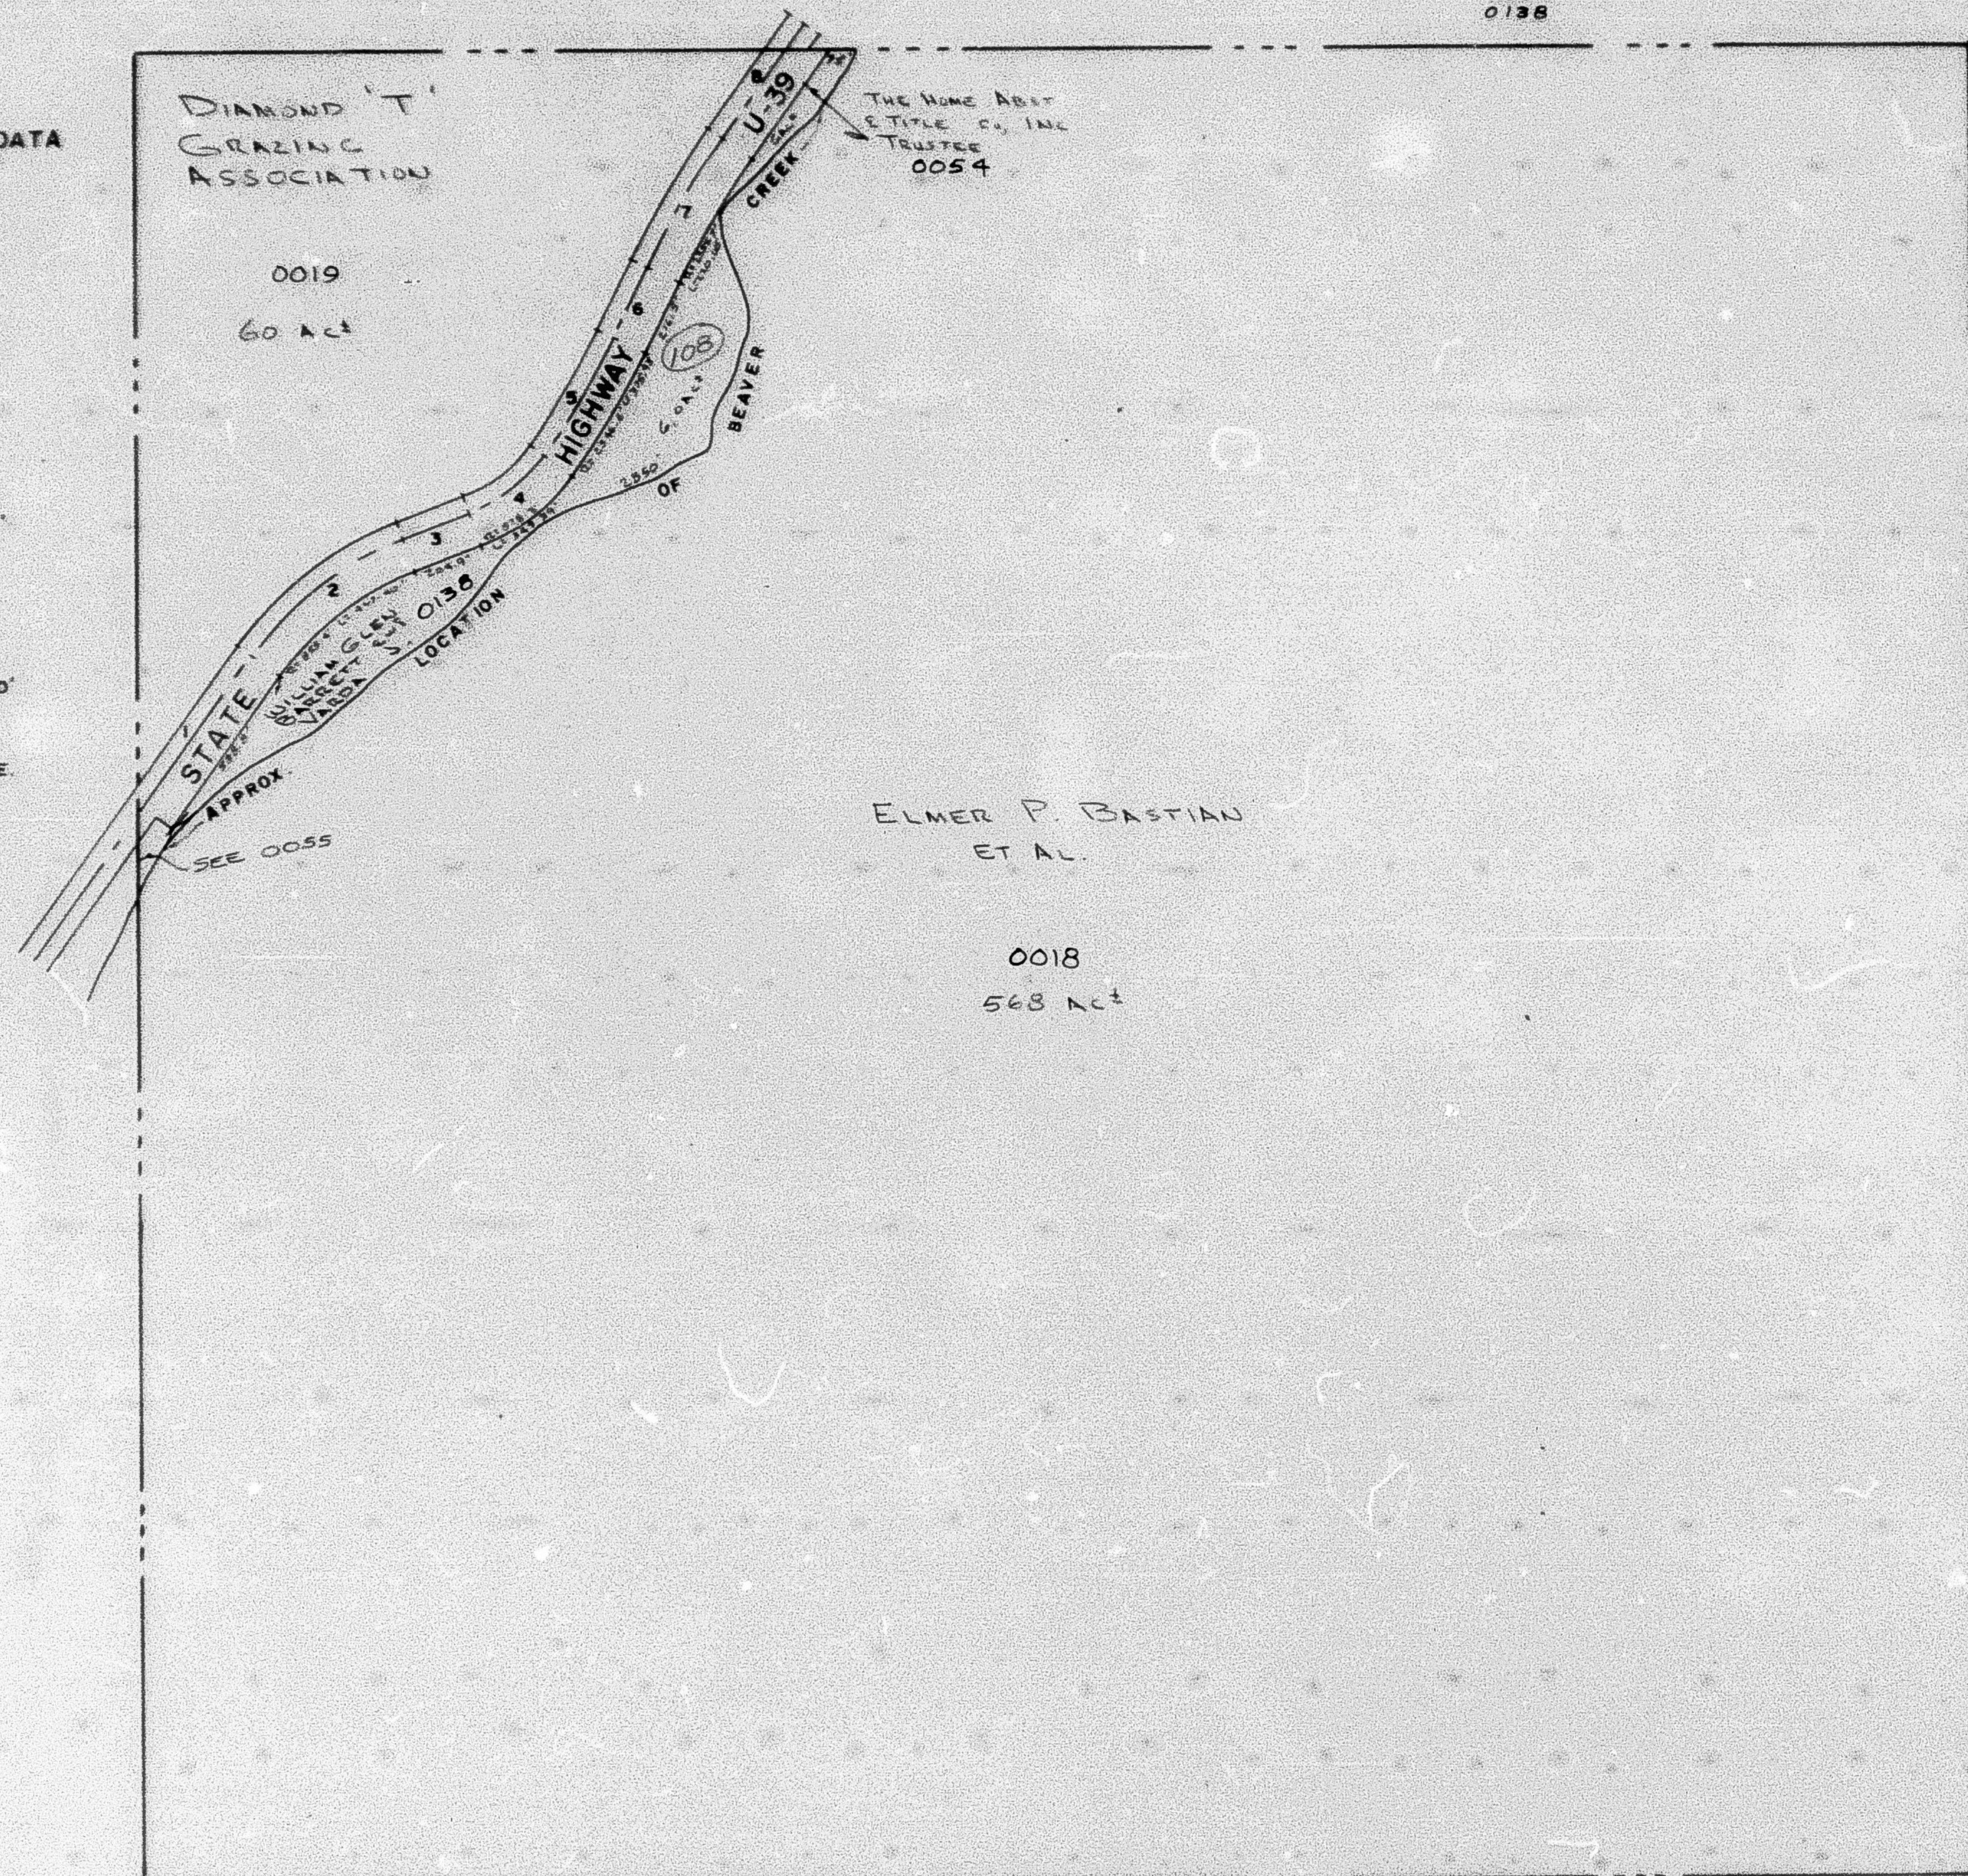

SEE
PAGE
13