

SECTION 21, T. 7N., R. 3E., S.L.B.&M.

13-7

HUNTSVILLE DISTRICT

TAXING UNIT: 58


SCALE 1" = 400'

PREFIX: 23-013

ROAD DATA

1. $\Delta=19^{\circ}22'$
R=955.4
T=163.0
L=322.8
2. $\Delta=14^{\circ}19'W$
630.3
3. $\Delta=19^{\circ}28'$
R=1432.7
T=245.7
L=486.7
4. $\Delta=5^{\circ}11'E$
612.3
5. $\Delta=21^{\circ}41'$
R=955.4
T=183.0
L=361.4
6. $\Delta=26^{\circ}52'E$
760.8
7. $\Delta=19^{\circ}18'$
R=955.4
T=162.5
L=321.7
8. $\Delta=46^{\circ}10'E$
843.6
9. $\Delta=13^{\circ}50'$
R=1432.7
T=173.8
L=345.8
10. $\Delta=60^{\circ}00'E$
276.8
11. $\Delta=41^{\circ}52'$
R=716.8
T=274.2
L=523.3
12. $\Delta=18^{\circ}08'E$
214.3
13. $\Delta=13^{\circ}08'$
R=76.8
T=82.5
L=164.2
14. $\Delta=31^{\circ}16'E$
285
15. $\Delta=13^{\circ}14'$
R=1432.7
T=166.2
L=330.8

SEE PAGE 13

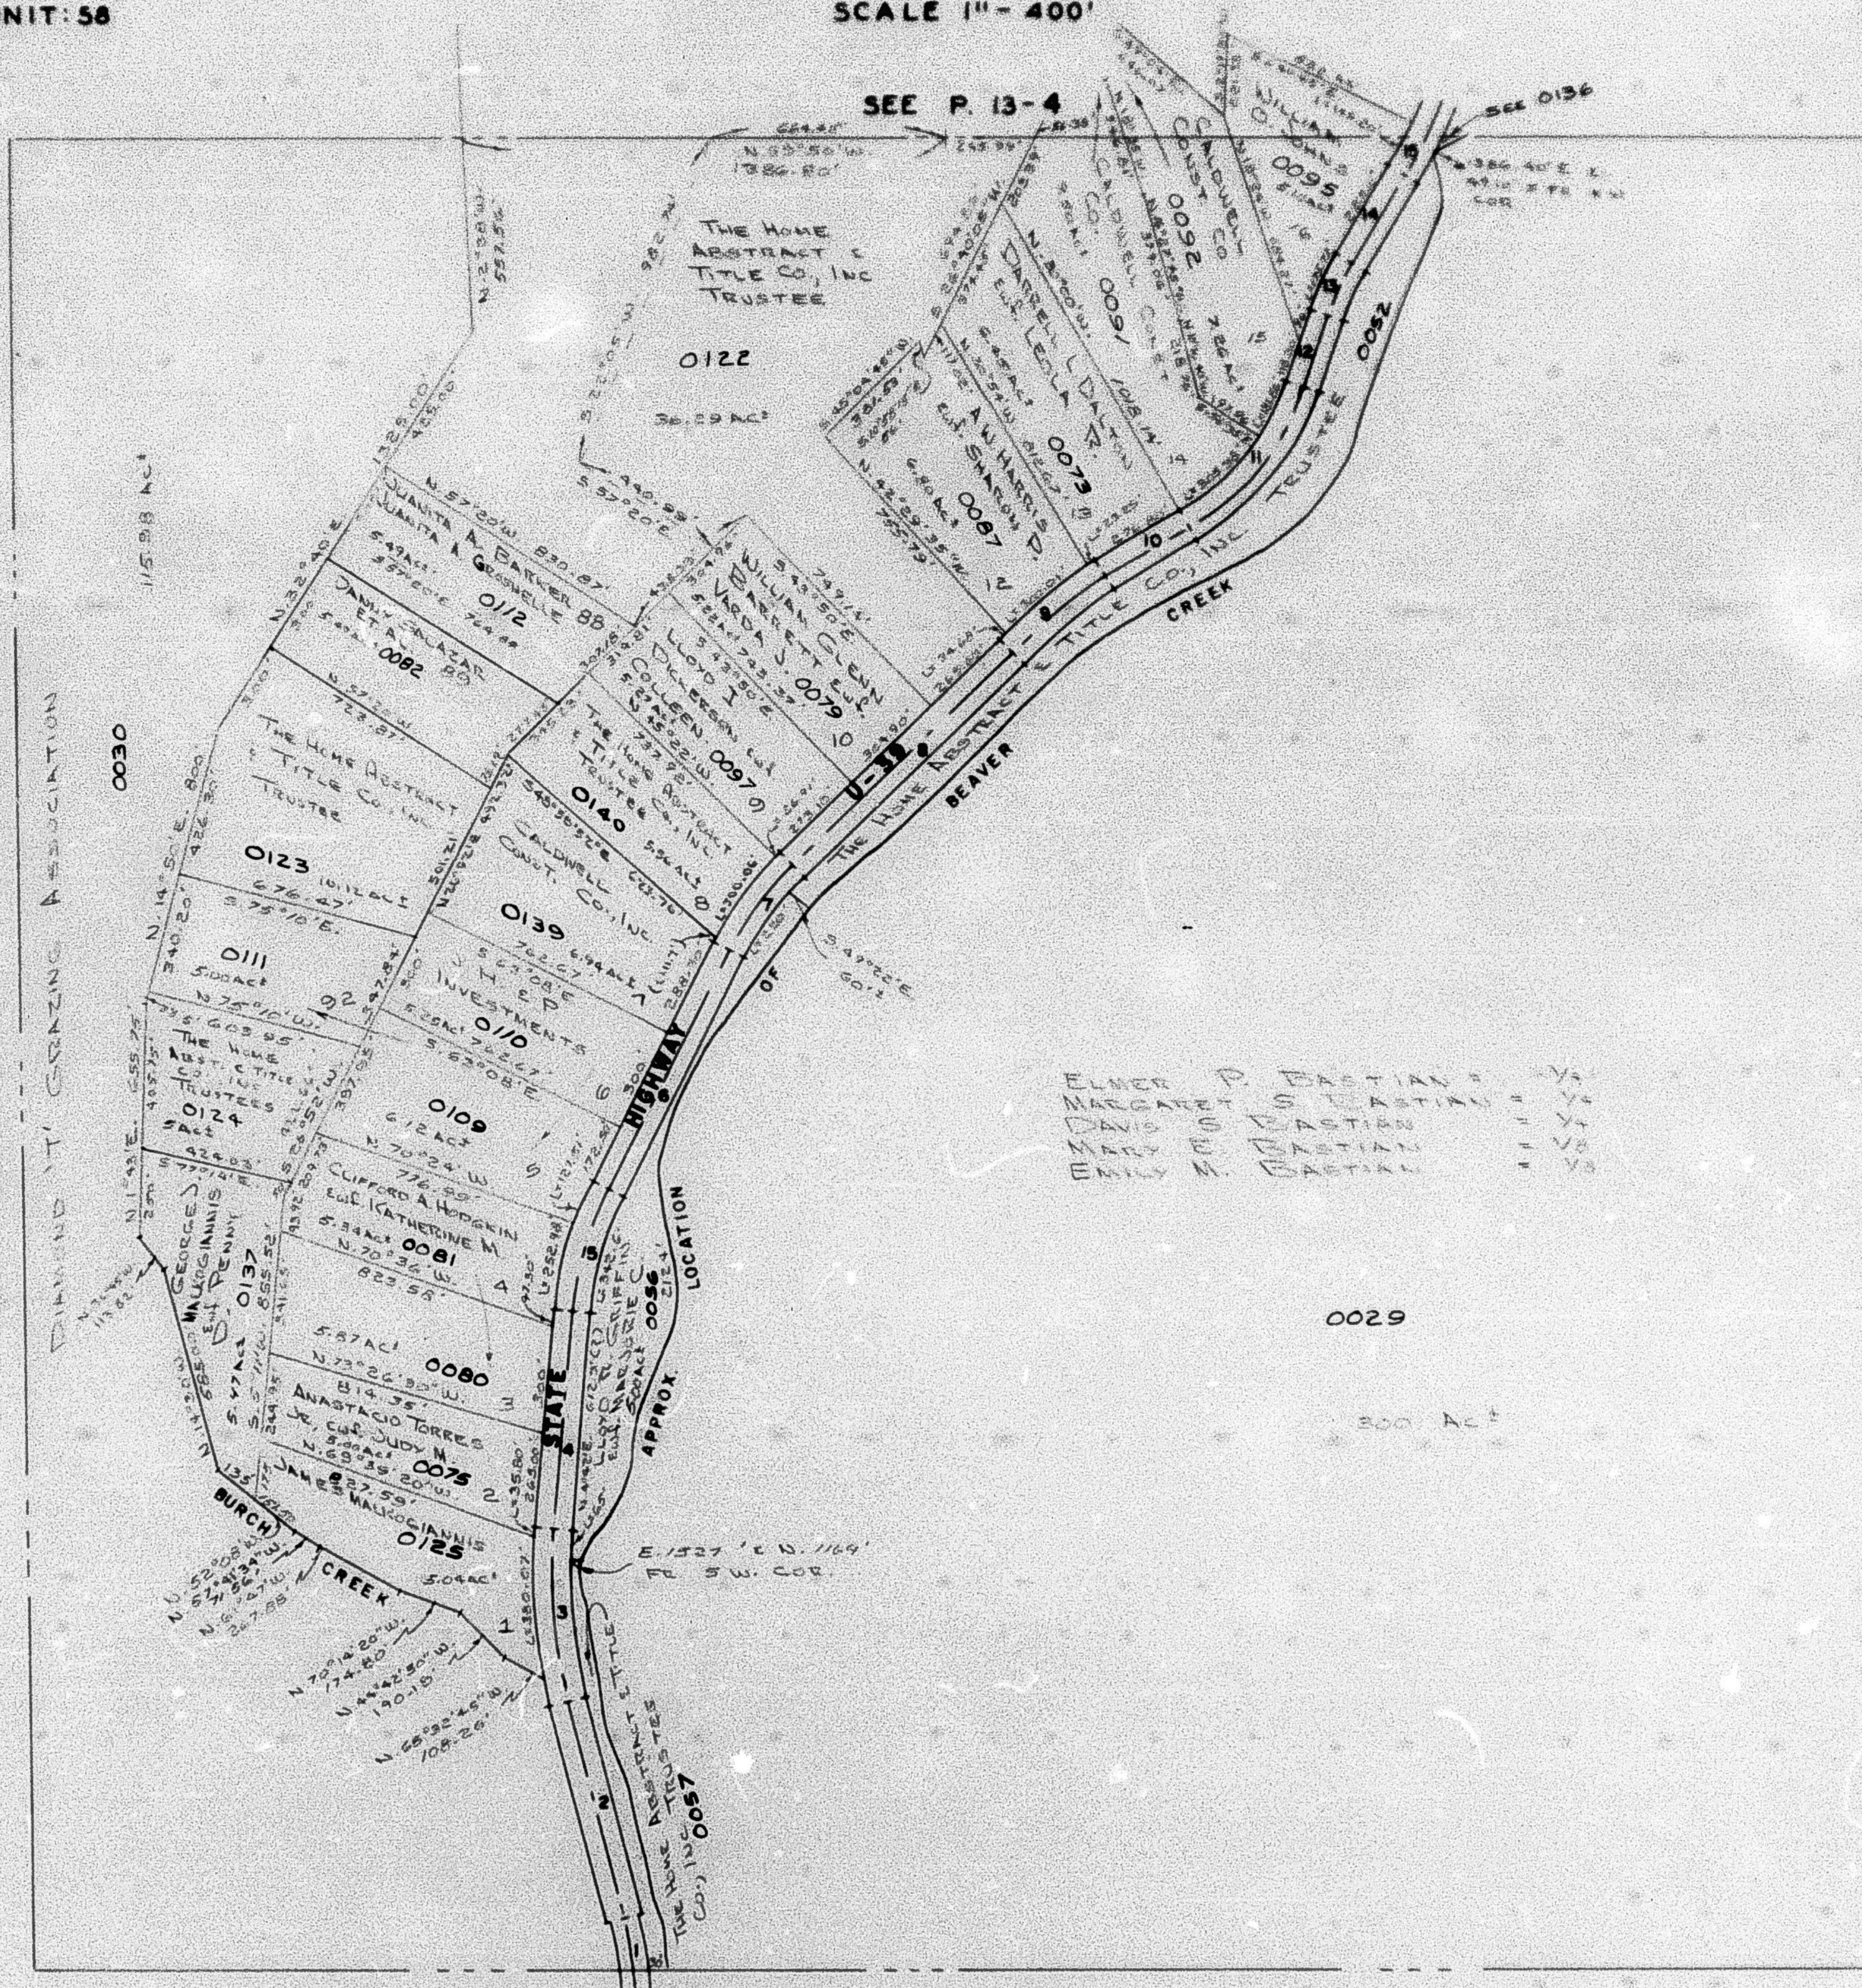

- PARCEL NO.
- 0029
 - 0030
 - 0052
 - 0056
 - 0057
 - 0073
 - 0075
 - 0079 TO 0082
 - 0087
 - 0091
 - 0092
 - 0095
 - 0097
 - 0109 TO 0112
 - 0122 TO 0125
 - 0137
 - 0139
 - 0140

SEE P. 13

ELMER P. EASTMAN
MARGARET S. EASTMAN
DAVID S. EASTMAN
MARY E. EASTMAN
EMILY M. EASTMAN

0029

300 AC ±

SEE P. 16

SEE P. 13

STATE ROAD, U. 39 IS NOT
A DEDICATED ROAD

THIS SEC. MAY BE SHORT
IN NORTH, SOUTH DIRECTION