

# SECTION 15, T. 7N., R. 3E., S.L.B.&M.

13-4

TAXING UNIT: 58

HUNTSVILLE DISTRICT

SCALE 1" = 400'

PREFIX: 23-013  
ALSO SEE P. 13-5 TO 7


SEE PAGE 13-3

PARCEL No.  
0018  
0019  
0054  
0138

## ROAD DATA

- 1 N. 35° 57' E.  
1083.6'
- 2 Δ = 33° 19'  
R = 955.4'  
T = 285.8'  
L = 555.3'
- 3 N. 69° 16' E.  
204.9'
- 4 Δ = 34° 37'  
R = 478.3'  
T = 149.0'  
L = 288.5'
- 5 Δ = 9° 10'  
R = 2246.6'  
T = 180.1'  
L = 359.5'
- 6 N. 25° 29'  
216.3'
- 7 Δ = 10° 32'  
R = 2455.70'  
T = 215.9'  
L = 430.7'
- 8 N. 35° 32' E.  
397.2'

SEE  
PAGE  
13-4

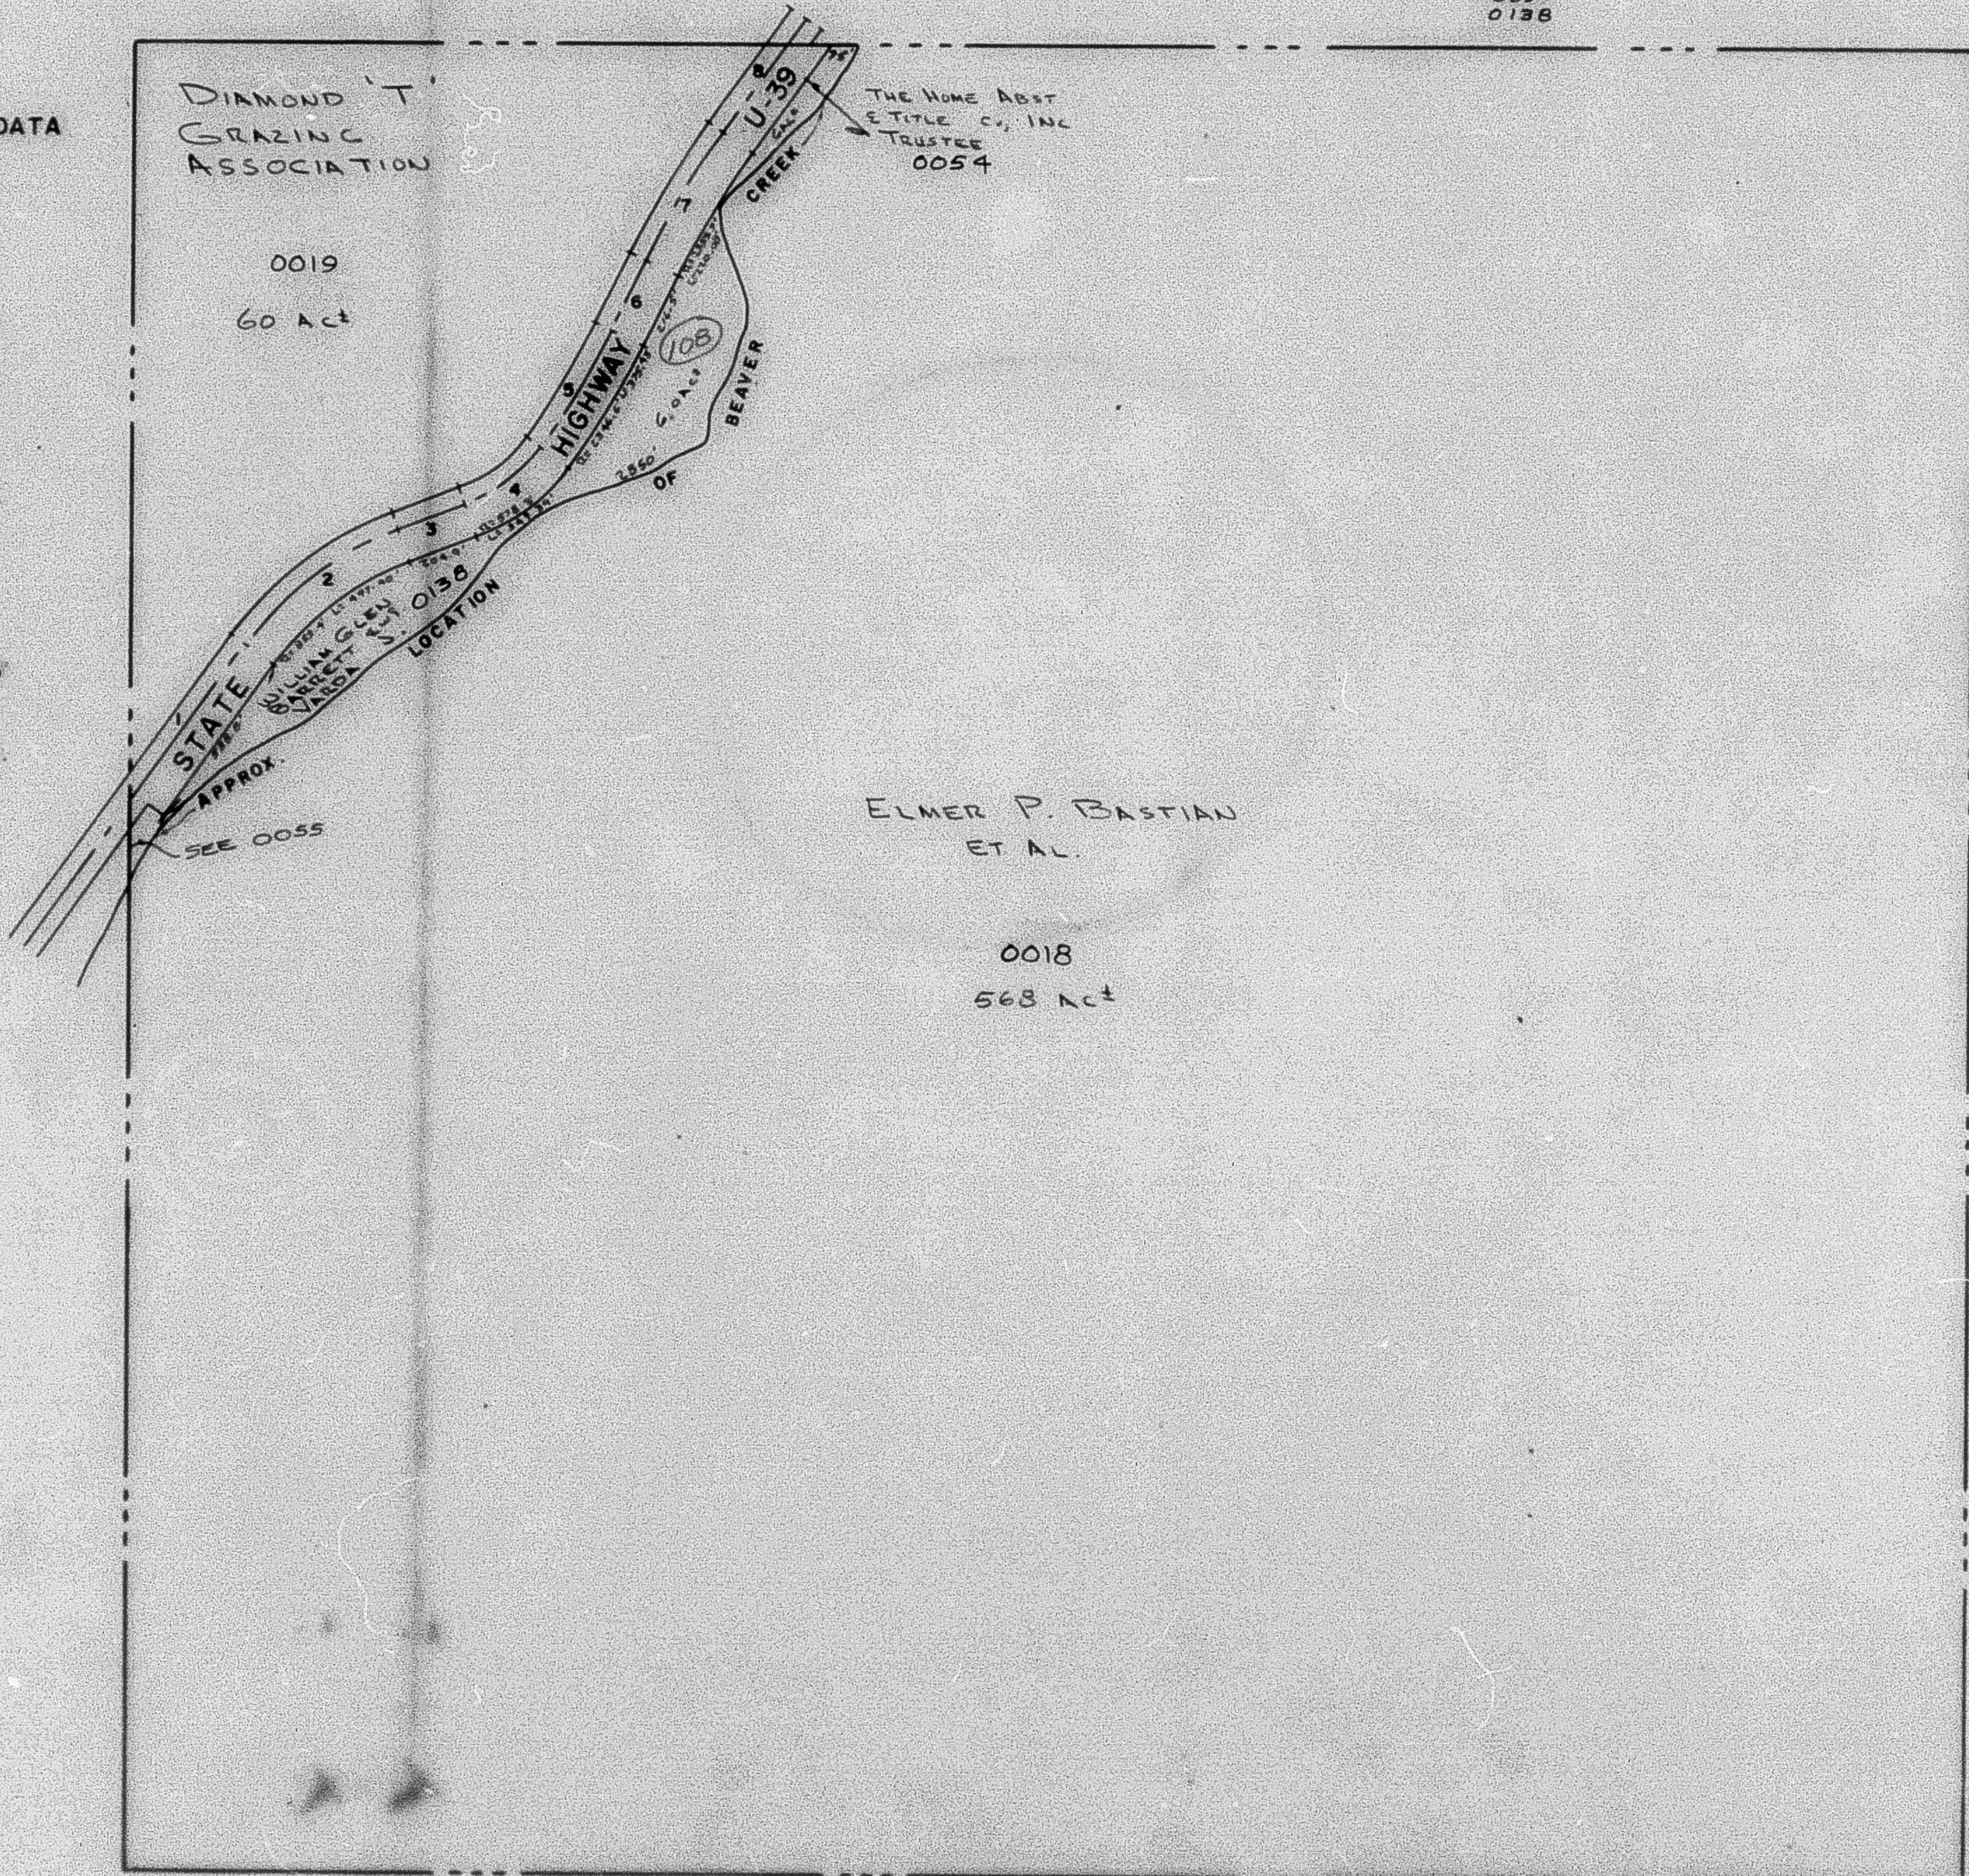

SEE  
PAGE  
13