

# SECTION 21, T.7N., R.3E., S.L.B.&M.

13-7

HUNTSVILLE DISTRICT

TAXING UNIT: 58


SCALE 1" = 400'

PREFIX: 23-013

## ROAD DATA

- 1 A=19°22'  
R=955.4  
T=163.0  
L=322.8
- 2 N 14°19' W  
830.3
- 3 A=19°28'  
R=1432.7  
T=245.7  
L=486.7
- 4 N 5°11' E  
612.3
- 5 A=21°41'  
R=955.4  
T=183.0  
L=381.4
- 6 N 26°52' E  
760.8
- 7 A=19°18'  
R=955.4  
T=162.5  
L=321.7
- 8 N 48°10' E  
843.6
- 9 A=13°50'  
R=1432.7  
T=173.8  
L=345.8
- 10 N 60°00' E  
276.8
- 11 A=41°52'  
R=716.8  
T=274.2  
L=523.3
- 12 N 18°08' E  
214.3
- 13 A=13°08'  
R=78.8  
T=82.5  
L=184.2
- 14 N 31°16' E  
285
- 15 A=13°14'  
R=1432.7  
T=166.2  
L=330.8

SEE PAGE 13

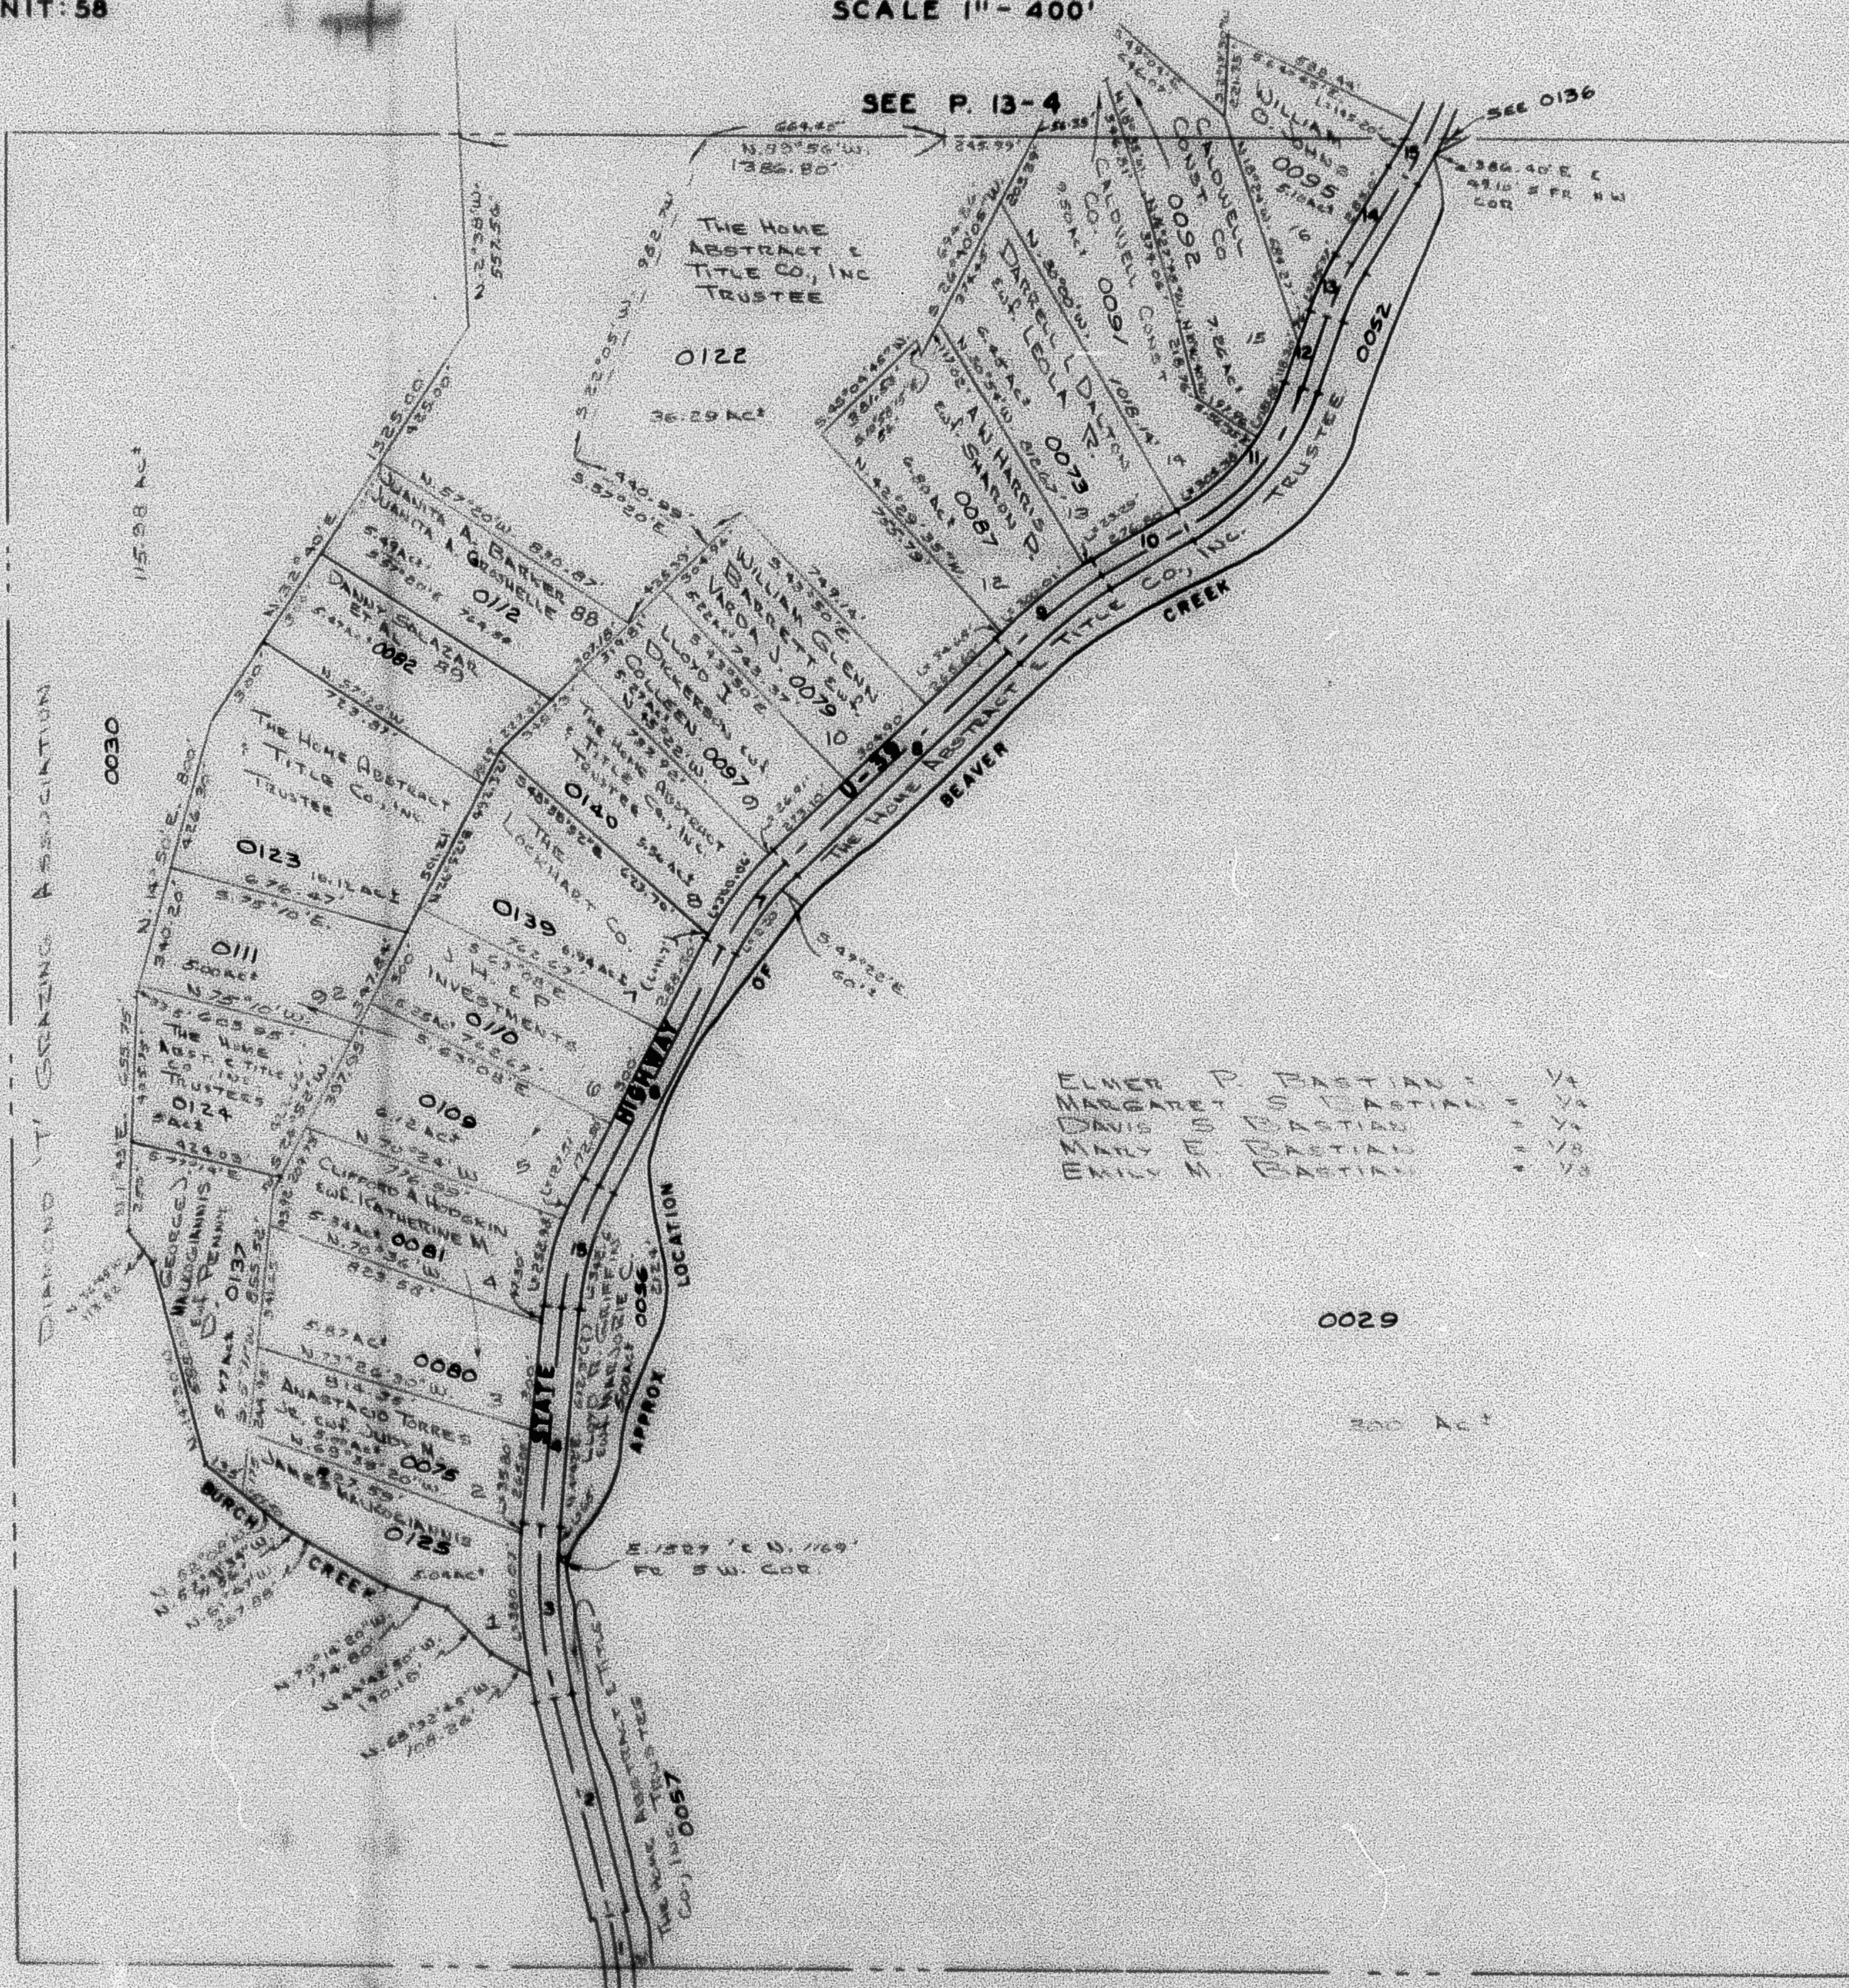

## PARCEL No.

- 0029
- 0030
- 0052
- 0056
- 0057
- 0073
- 0075
- 0079 TO 0082
- 0087
- 0091
- 0092
- 0095
- 0097
- 0109 TO 0112
- 0122 TO 0125
- 0137
- 0139
- 0140

SEE P. 13

ELMER P. BASTIAN + 1/4  
MARGARET S. BASTIAN + 1/4  
DAVIS S. BASTIAN + 1/4  
MILLY E. BASTIAN + 1/8  
EMILY M. BASTIAN + 1/8

0029

300 AC ±

SEE P. 16

SEE P. 13

THIS SEC. MAY BE SHORT  
IN NORTH, SOUTH DIRECTION

STATE ROAD, U. 39 IS NOT  
A DEDICATED ROAD