

SECTION 10, T.7N., R.3E., S.L.B.&M.

13-3

HUNTSVILLE DISTRICT

SCALE 1" = 400'

TAXING UNIT 58


PREFIX 23-013
ALSO SEE P.13-4 TO 7

SEE P. 13-1

ROAD DATA

- 1 N. 35° 32' E.
61.10'
- 2 A=29° 50'
R=716.8'
T=190.9'
L=373.23'
- 3 N. 5° 42' E.
377.50'
- 4 A=18° 07'
R=955.4'
T=152.3'
L=302.09'
- 5 N. 12° 25' W.
621.7'
- 6 A=39° 57'
R=716.8'
T=280.5'
L=499.79'
- 7 N. 27° 32' E.
1069.5'
- 8 A=14° 25'
R=1910.1'
T=241.6'
L=480.81'

SERIAL NO.
0011 TO 0014
0053
0063 TO 0066
0085
0141

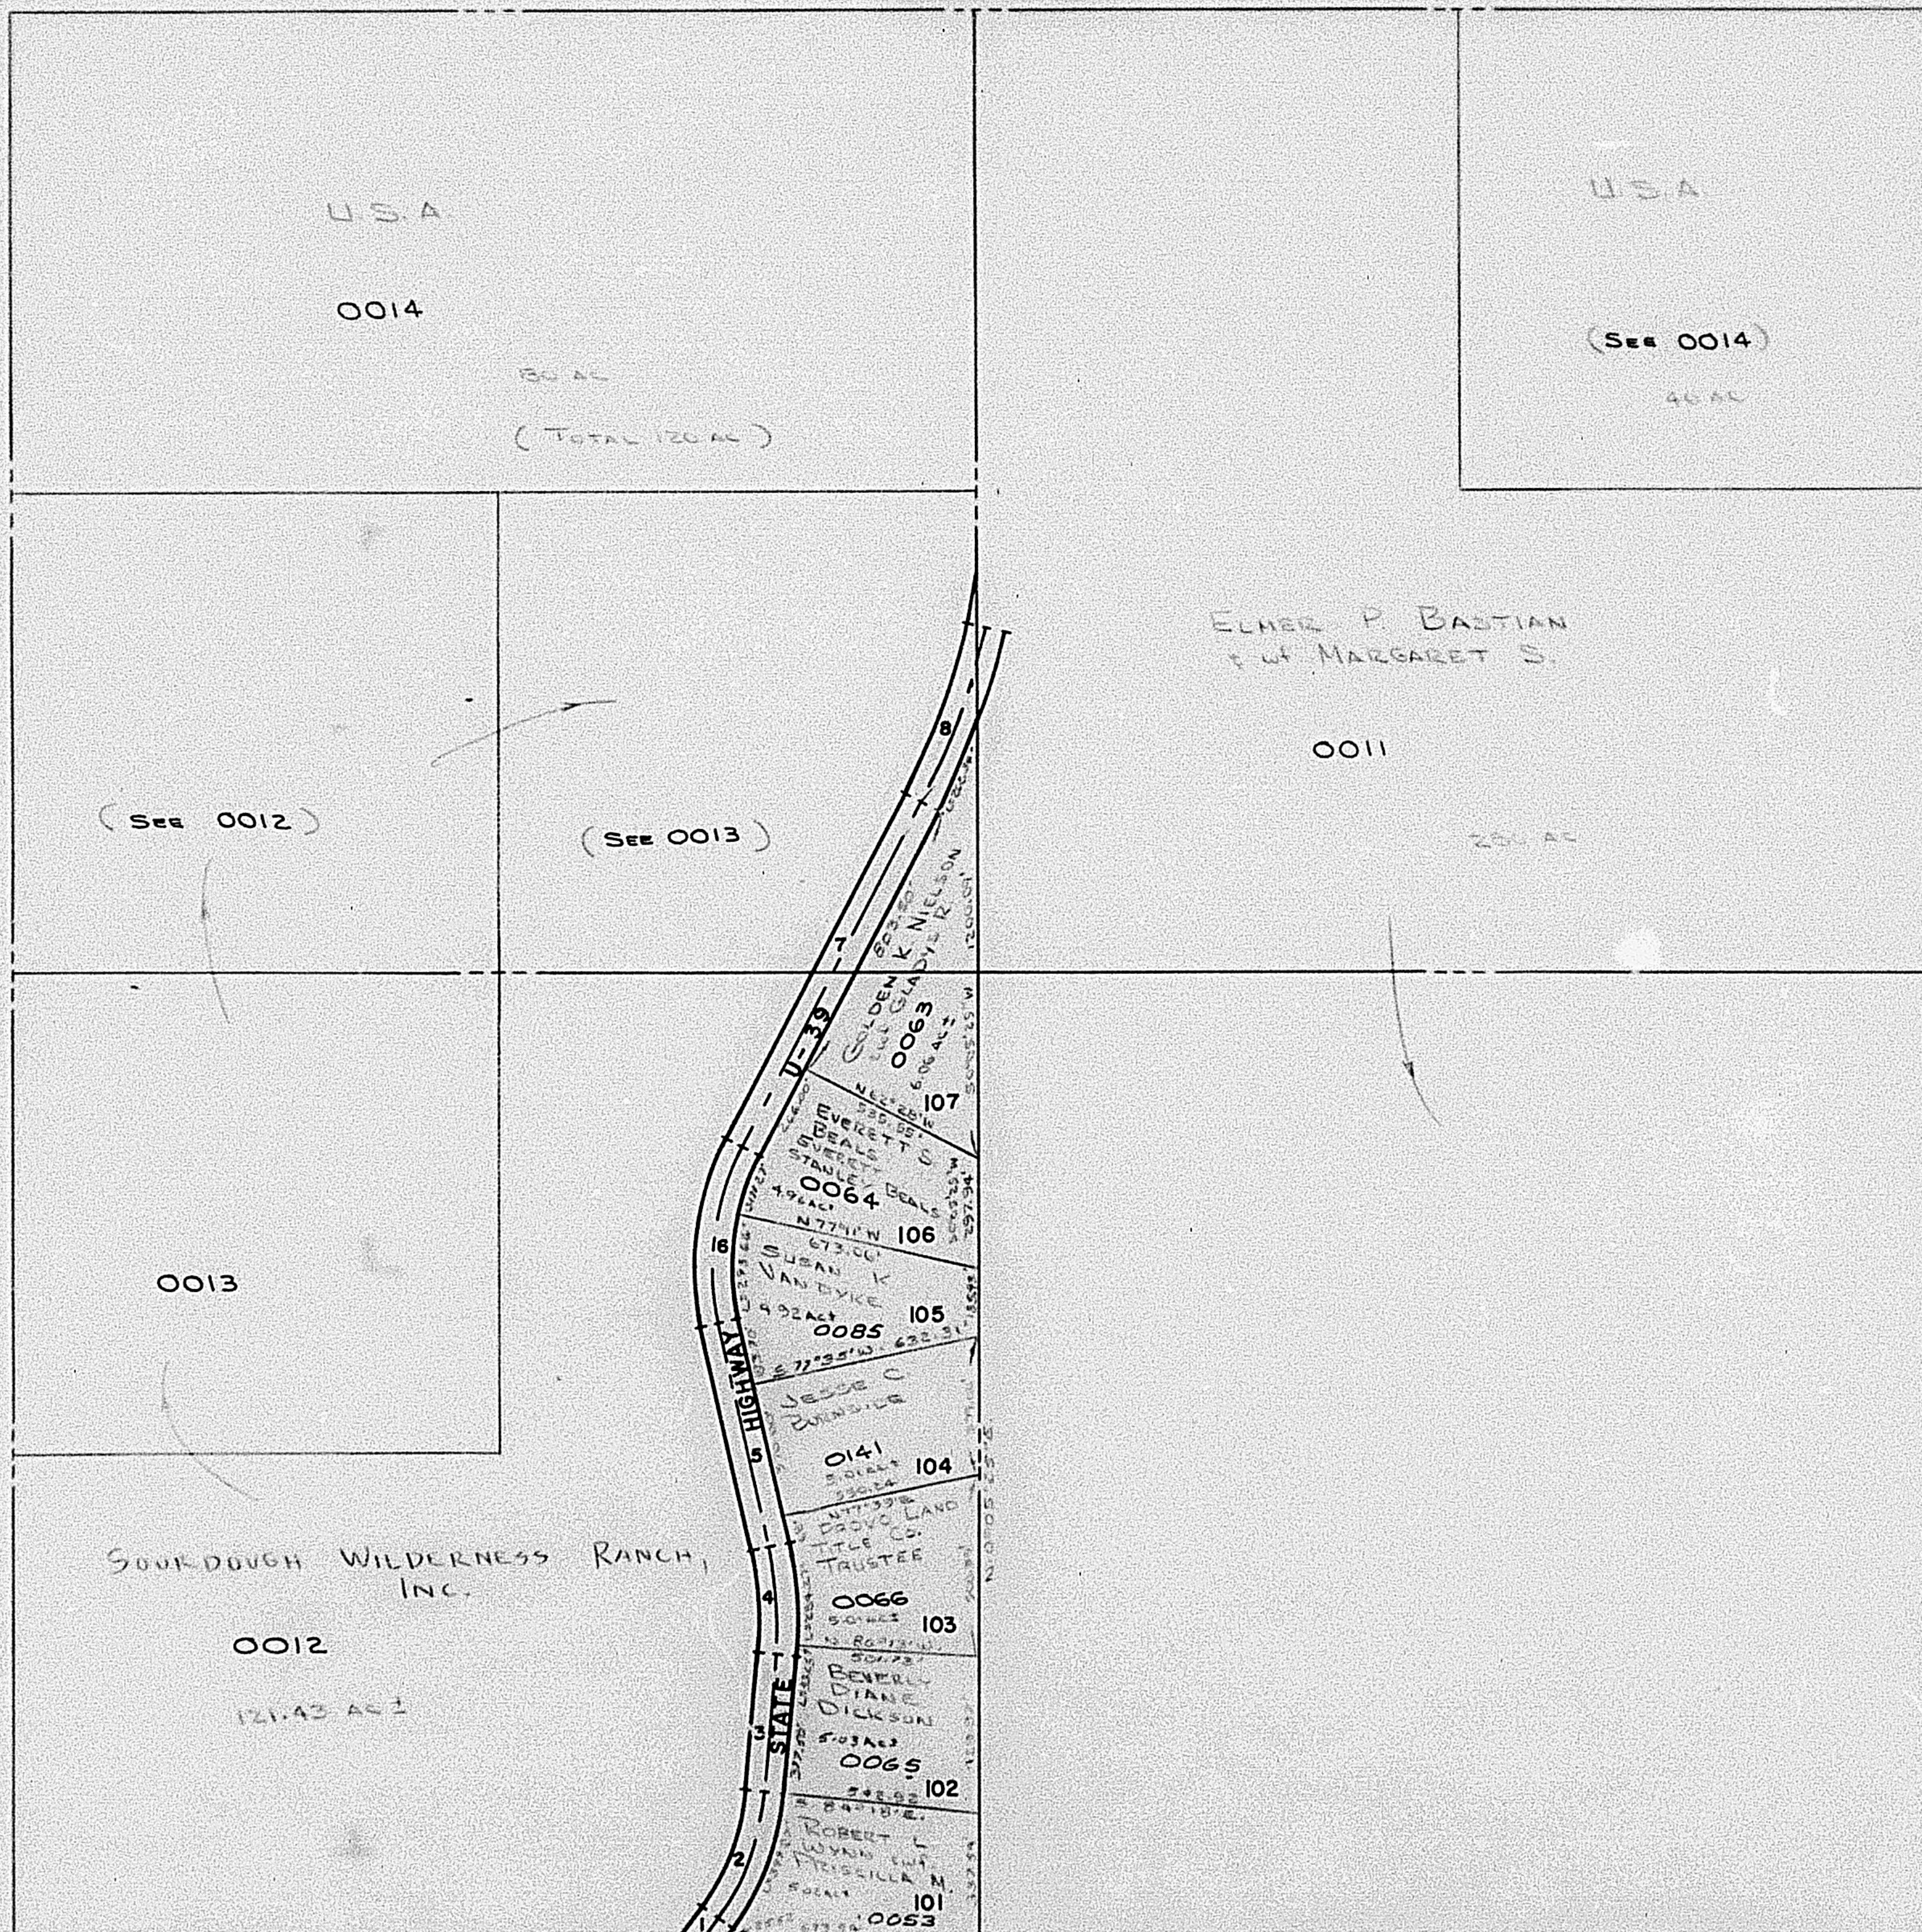

SEE PAGE
13

SEE PAGE
13

SEE PAGE 13-7

NOTE: THIS PLAT CONTAINS ALL OF
LOTS 101 THRU 107 IN THE
UNRECORDED BEAVER CREEK
ESTATES SUBDIVISION

STATE HIGHWAY U 39
IS NOT A DEDICATED ROAD