

SECTION 15, T. 7N., R. 3E., S.L.B.&M.

13-4

HUNTSVILLE DISTRICT

TAXING UNIT-58

SCALE 1"= 400'

PREFIX-23-013
ALSO SEE P. 13-5 TO 7


SEE PAGE 13-3

PARCEL No
0018
0019
0054
0138

ROAD DATA

- 1 N 35° 57' E
1083.6'
- 2 Δ=33° 19'
R=955.4'
T=285.8'
L=555.3'
- 3 N 69° 16' E
204.9'
- 4 Δ=34° 37'
R=478.3'
T=149.0'
L=288.5'
- 5 Δ=9° 10'
R=2246.6'
T=180.1'
L=359.5'
- 6 N 25° 29'
216.5'
- 7 Δ=10° 32'
R=2455.70'
T=215.9'
L=430.7'
- 8 N 35° 32' E
397.2'

SEE
PAGE
13-4

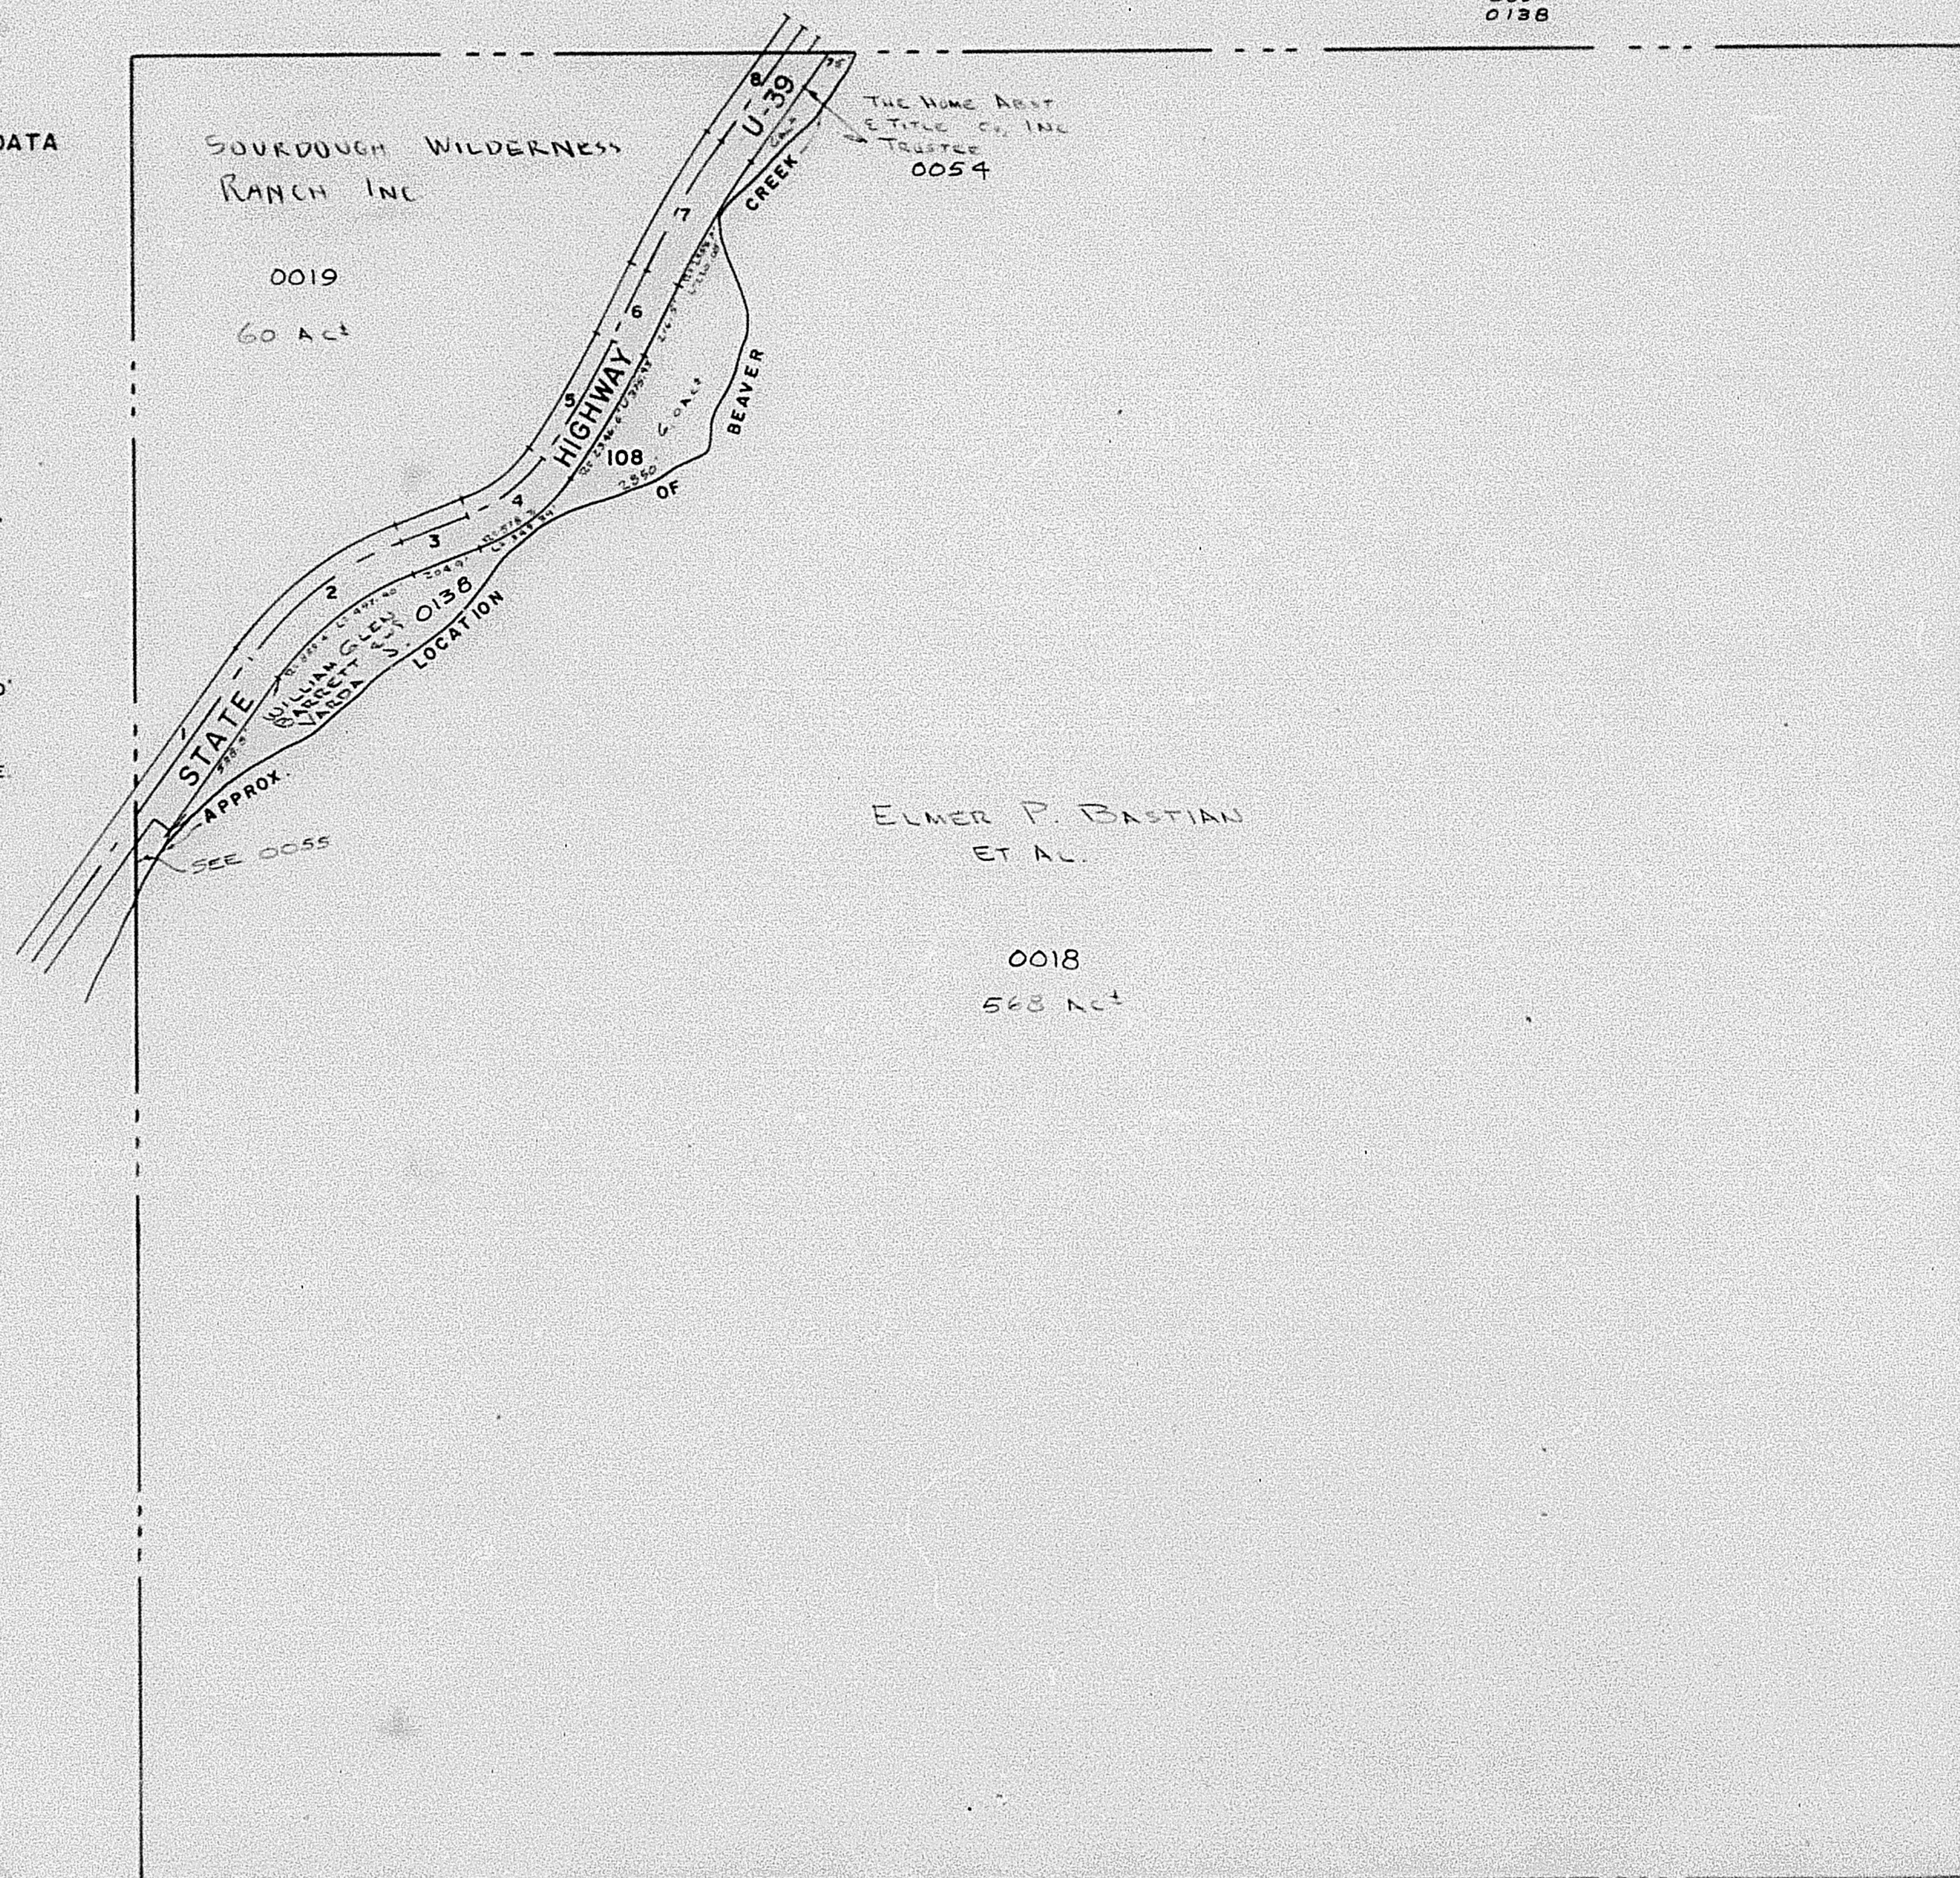

SERIAL NO
0018
0019
0054
0138

SEE
PAGE
13