

SECTION 16, T.7N., R.3E., S.L.B.&M.

13-5

HUNTSVILLE DISTRICT

SCALE 1" = 400'


TAXING UNIT: 58

PREFIX: 23-013
ALSO SEE P. 13-6, 7

SEE PAGE 13

ROAD DATA

- 1 Δ=13°14'
R=1432.7'
T=168.2'
L=330.8'
- 2 N 18°02' E
2179.3'
- 3 Δ=17°55'
R=1432.7'
T=225.8'
L=447.9'
- 4 N 35°57' E
1083.6'

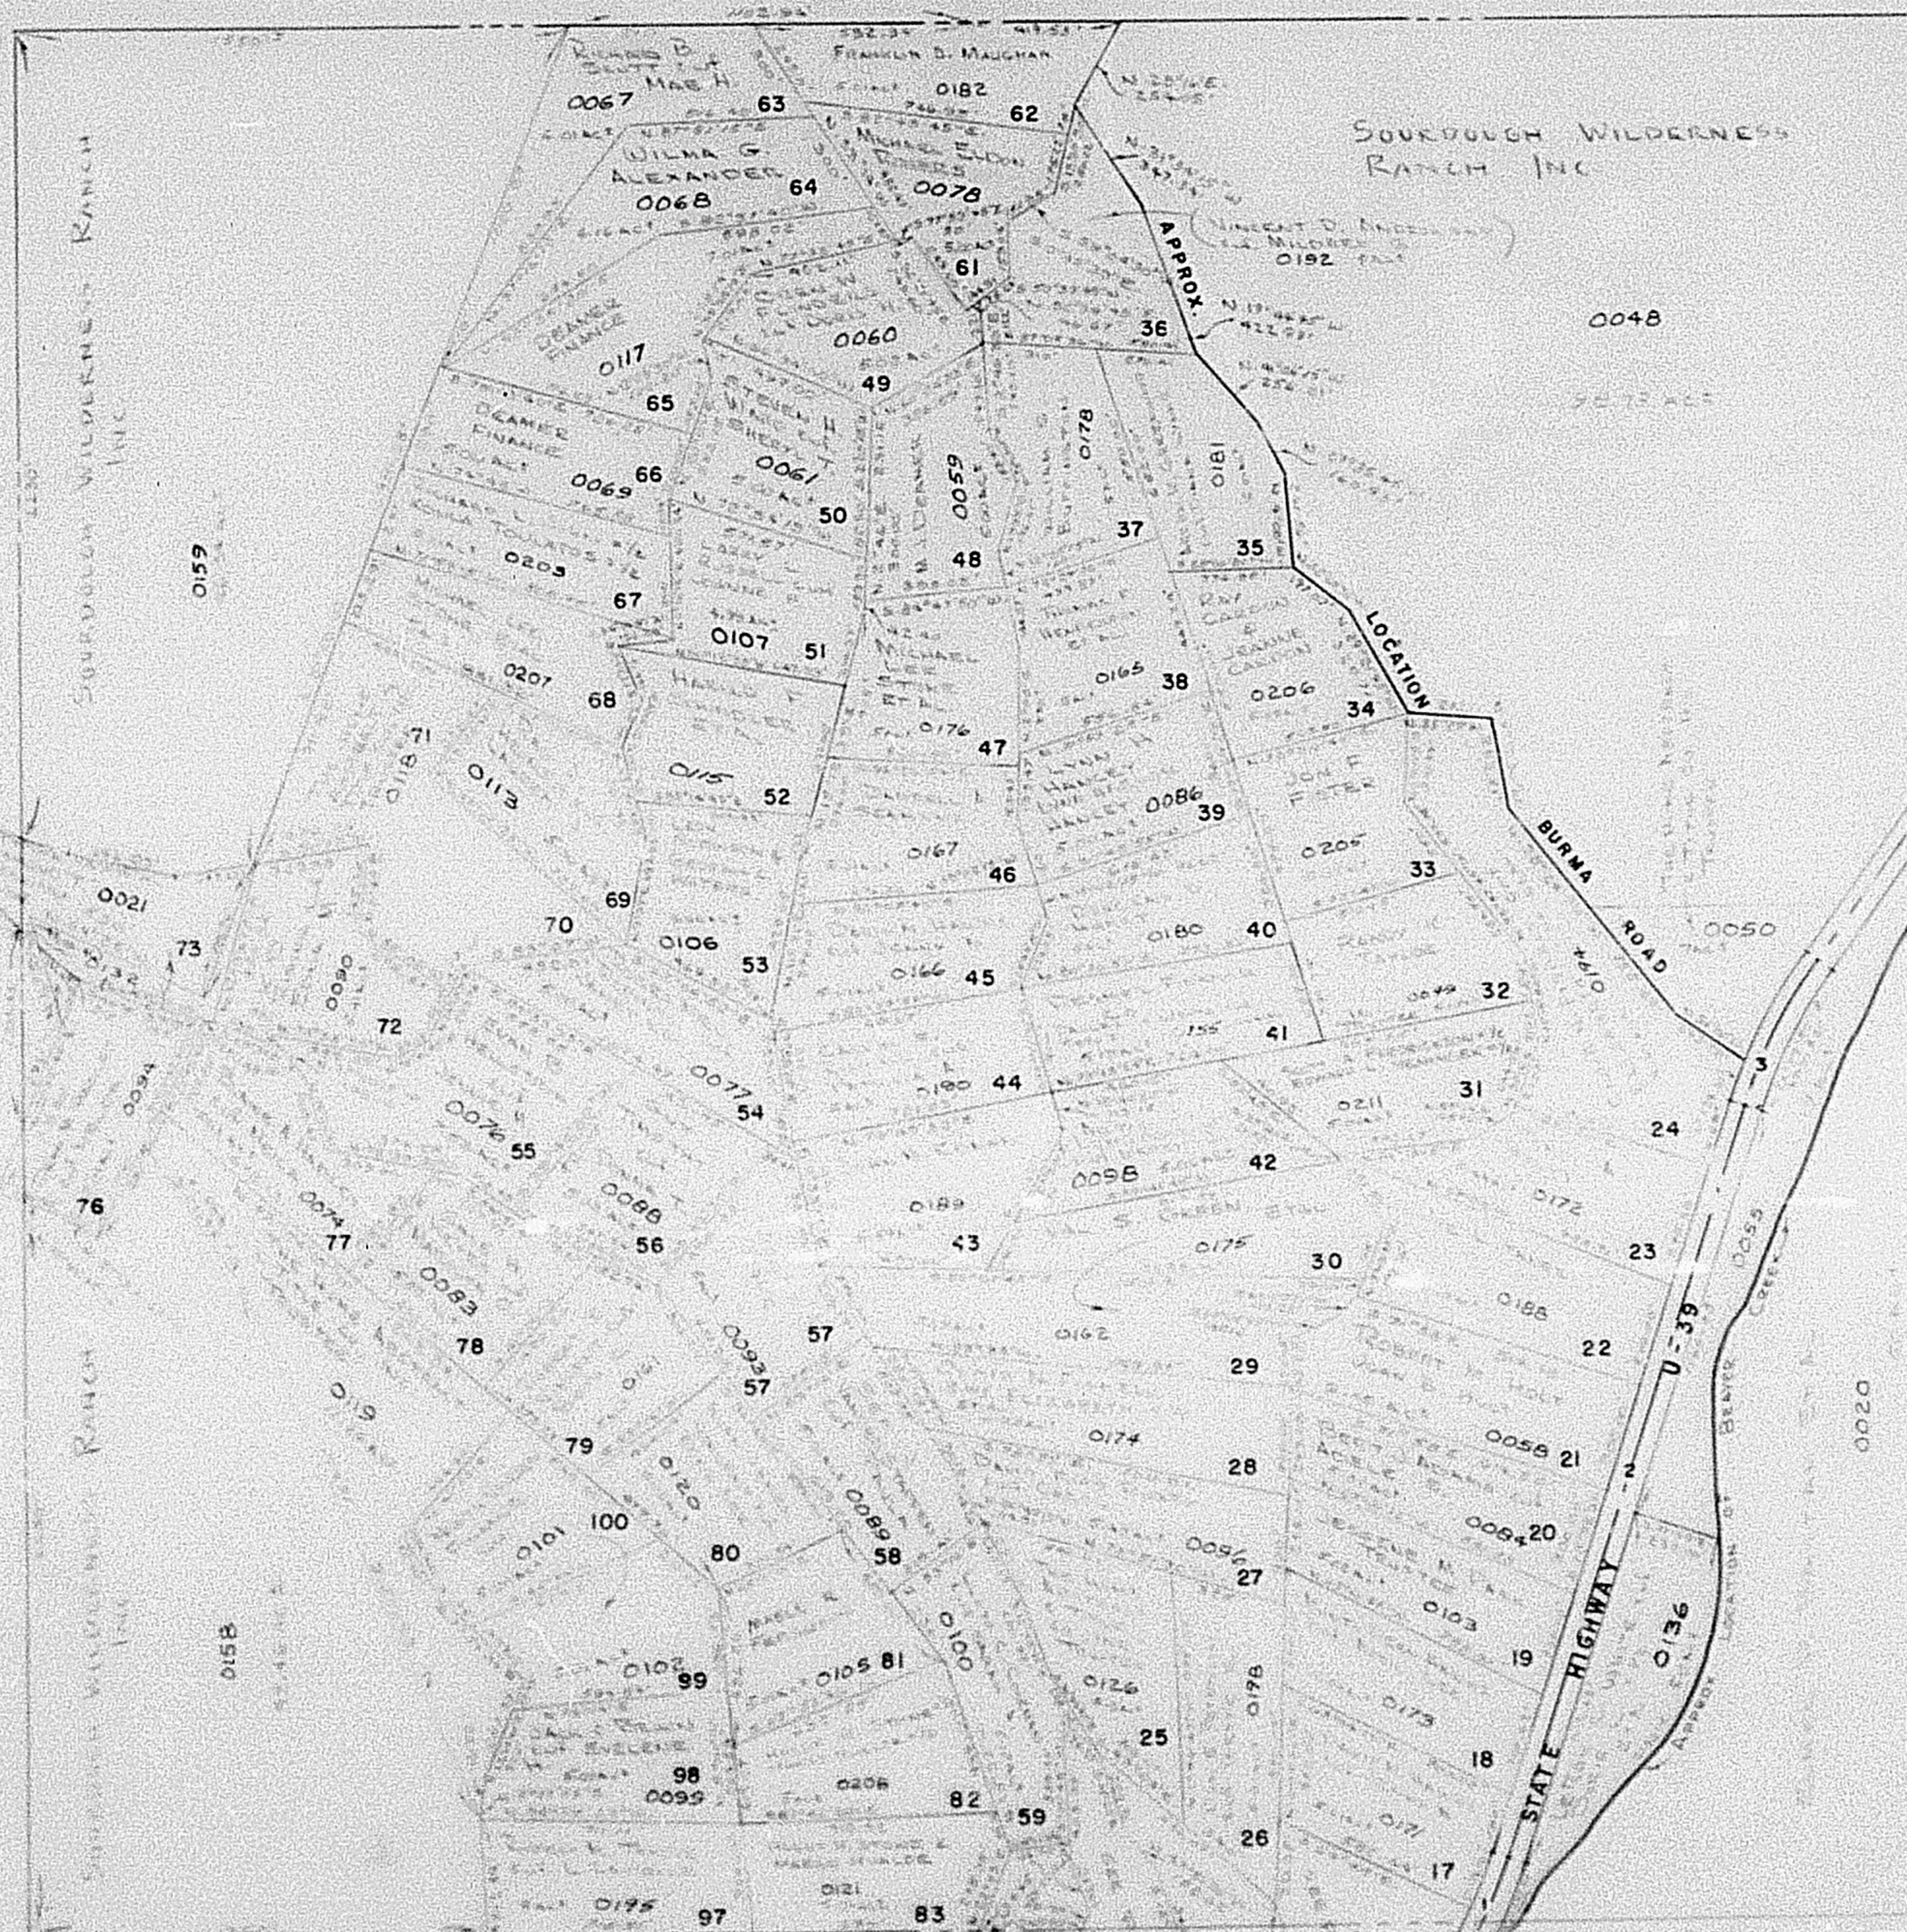

SERIAL NO.

- 0020
- 0021
- 0048 TO 0050
- 0055
- 0058 TO 0061
- 0067 TO 0069
- 0074
- 0076 TO 0078
- 0083
- 0084
- 0086
- 0088 TO 0090
- 0093
- 0094
- 0096
- 0098 TO 0103
- 0105 TO 0107
- 0113
- 0115
- 0117 TO 0121
- 0126
- 0133
- 0136
- 0158
- 0159
- 0161
- 0162
- 0164 TO 0167

- 0171 TO 0176
- 0178
- 0180 TO 0182
- 0188 TO 0190
- 0192

SEE PAGE 13-

- 0194
- 0195
- 0198
- 0203
- 0205
- 0206 TO 0208
- 0211

NOTE THIS PLAT CONTAINS THE FOLLOWING LOTS OF UNRECORDED BEAVER CREEK ESTATES SUBD 17 TO 73, 76 TO 83, 97 TO 100

SEE PAGE 13-7

STATE HIGHWAY U-39 IS NOT A DEDICATED ROAD