

SECTION 21, T. 7N., R. 3E., S.L.B.&M.

13-7

HUNTSVILLE DISTRICT

SCALE 1" = 400'


TAXING UNIT: 58

PREFIX: 23-013

ROAD DATA

1. Δ: 19°22'
R: 955.4
T: 163.0
L: 322.8
2. N: 14°19' W
630.3'
3. Δ: 19°28'
R: 1432.7
T: 245.7
L: 486.7
4. N: 5°11' E
612.3'
5. Δ: 21°41'
R: 955.4
T: 183.0
L: 361.4
6. N: 26°52' E
760.8'
7. Δ: 19°18'
R: 955.4
T: 162.5
L: 321.7
8. N: 46°10' E
843.6'
9. Δ: 13°50'
R: 1432.7
T: 173.8
L: 345.8
10. N: 60°00' E
278.8'
11. Δ: 41°52'
R: 716.8
T: 274.2
L: 523.3
12. N: 18°08' E
214.3'
13. Δ: 13°08'
R: 716.8
T: 87.5
L: 164.2
14. N: 31°16' E
285'
15. Δ: 13°14'
R: 1432.7
T: 166.2
L: 330.8

SEE PAGE 13

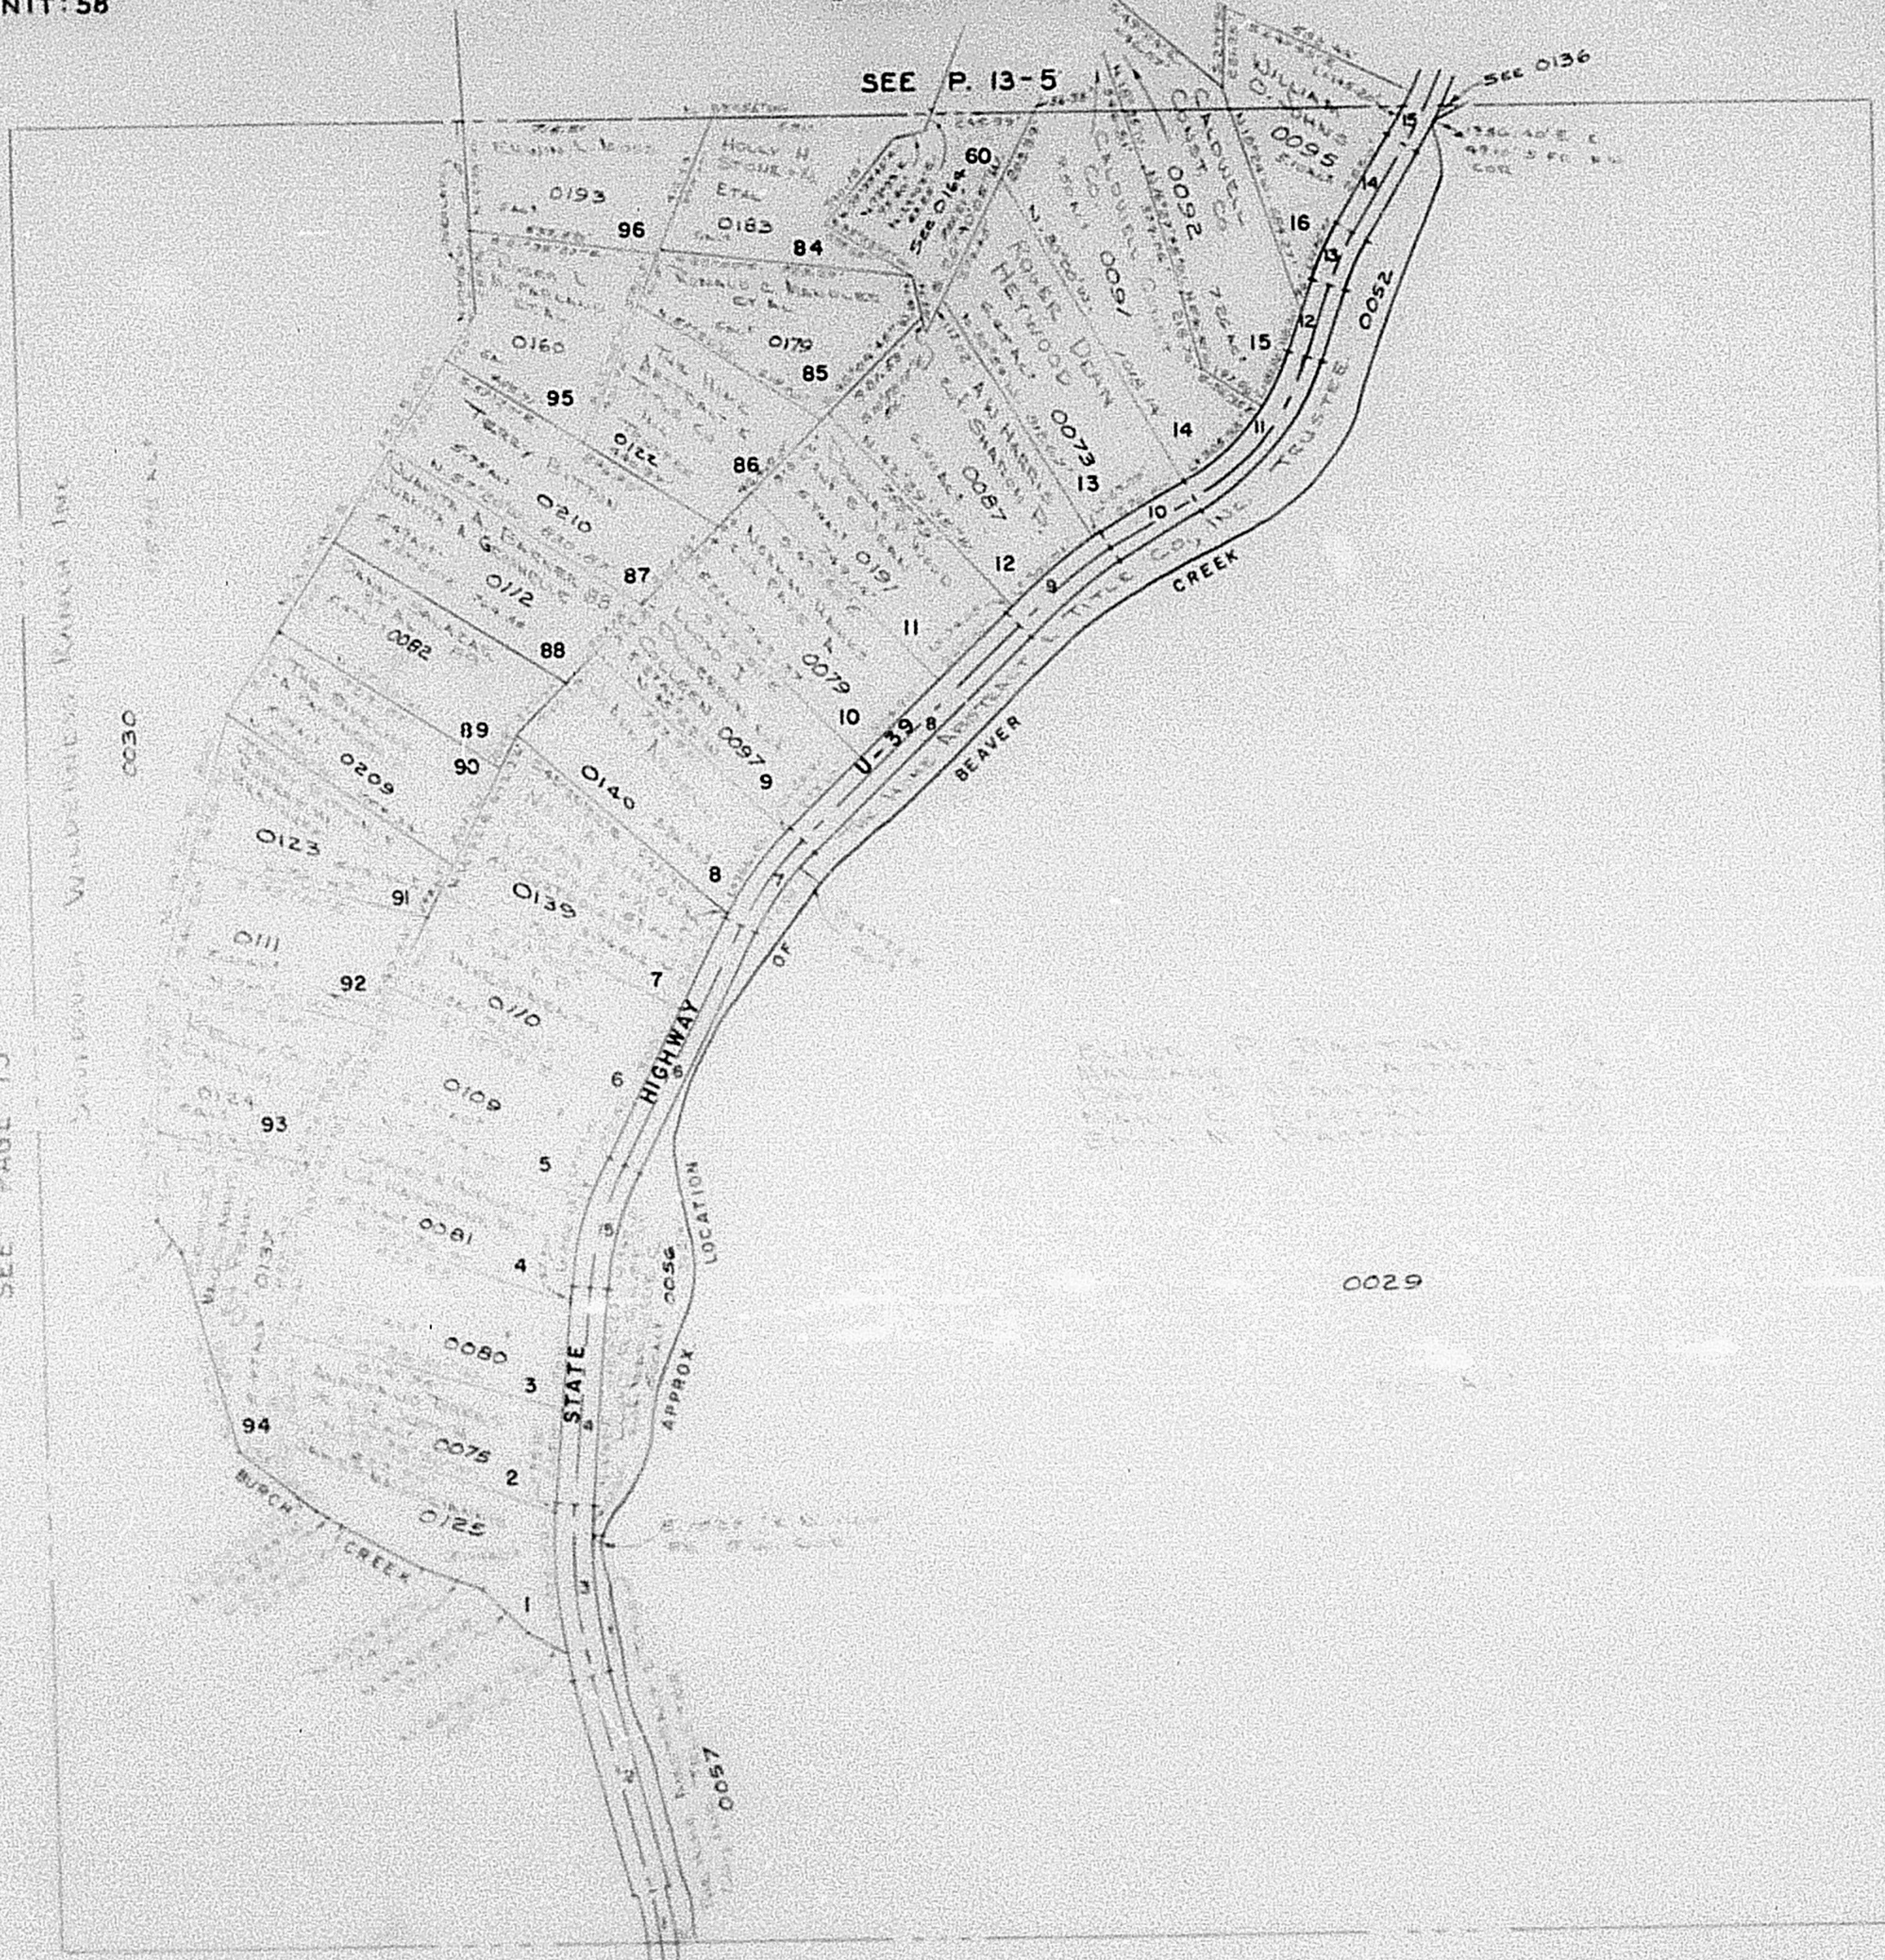

SERIAL NO

0029
0030
0052
0056
0057
0073
0075
0079 TO 0082
0087
0091
0092
0095
0097
0103 TO 0112
0122 TO 0125
0137
0139
0140
0160
0179
0183
0191
0193
0209
0210

SEE P. 13

SEE P. 16

SEE P. 13

NOTE THIS PLAT CONTAINS THE FOLLOWING LOTS OF UNRECORDED BEAVER CREEK ESTATES SUBDIVISION 1 TO 16, 84 TO 96

STATE ROAD, U. 39 IS NOT A DEDICATED ROAD

THIS SEC. MAY BE SHORT IN NORTH-SOUTH DIRECTION