

SECTION 15, T. 7N., R. 3E., S.L.B. & M.

13-4

HUNTSVILLE DISTRICT

SCALE 1" = 400'

TAXING UNIT 58

PREFIX 23-013
ALSO SEE R 13-5 TO 9

SEE PAGE 13-3


PARCEL No.
0018
0019
0054
0138

SERIAL NO.
0018
0019
0054
0138

E ROAD DATA

- 1 N 35° 57' E
1083.0'
- 2 A 33° 18'
R 955.4'
T 285.8'
L 555.3'
- 3 N 69° 16' E
204.9'
- 4 A 34° 37'
R 478.3'
T 149.0'
L 288.5'
- 5 A 9° 10'
R 2246.6'
T 180.1'
L 359.5'
- 6 N 25° 29'
216.5'
- 7 A 10° 32'
R 2455.70'
T 215.9'
L 430.7'
- 8 N 35° 32' E
397.2'

SEE
PAGE
13-4

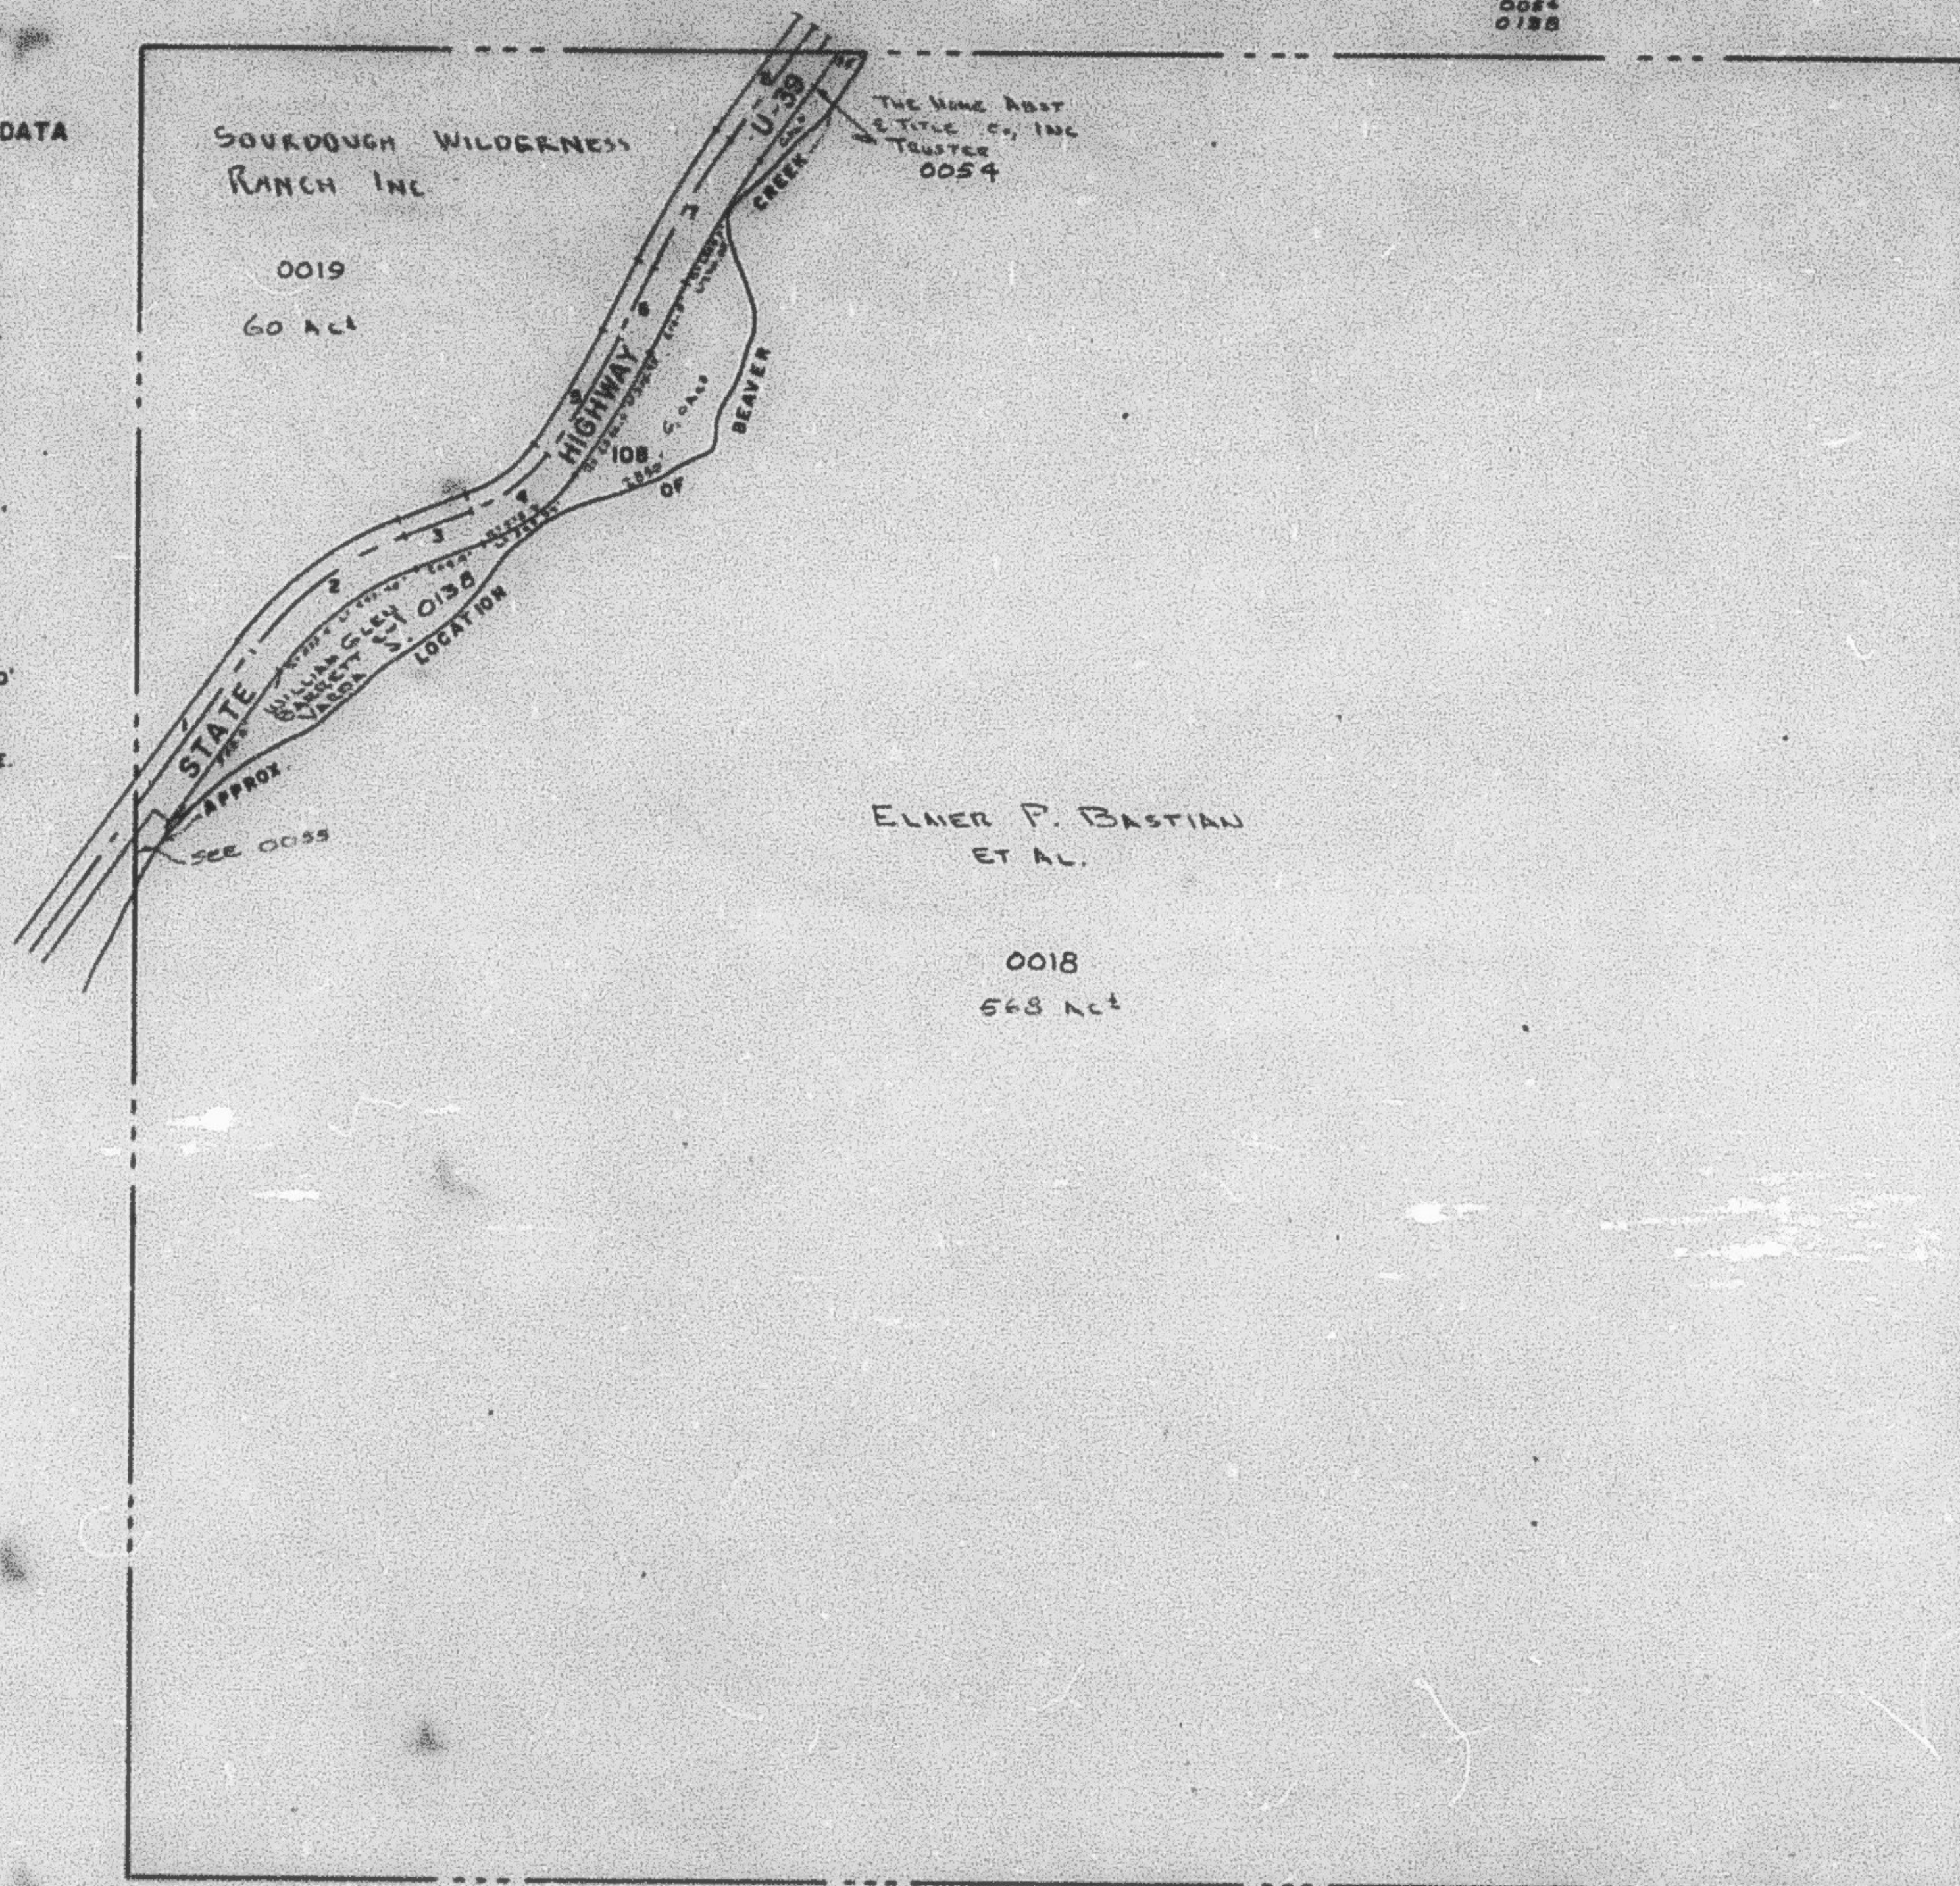

SEE
PAGE
13