

SECTION 15, T. 7N., R. 3E., S.L.B.&M.

13-4

HUNTSVILLE DISTRICT

SCALE 1" = 400'

TAXING UNIT 58

PREFIX 23-013
ALSO SEE P. 13-5 TO 9

SEE PAGE 13-3


PARCEL NO
0018
0019
0054
0138

SERIAL NO
0018
0019
0054
0138

ROAD DATA

- 1 N 35° 37' E
1083.6'
- 2 S 33° 19' E
R = 855.4'
T = 285.8'
L = 555.3'
- 3 N 69° 18' E
204.8'
- 4 S 34° 37' E
R = 478.3'
T = 149.0'
L = 288.5'
- 5 S 19° 10' E
R = 2246.6'
T = 180.1'
L = 359.5'
- 6 N 25° 29' E
216.5'
- 7 S 10° 32' E
R = 2455.70'
T = 213.9'
L = 430.7'
- 8 N 35° 32' E
397.2'

SEE
PAGE
13-5

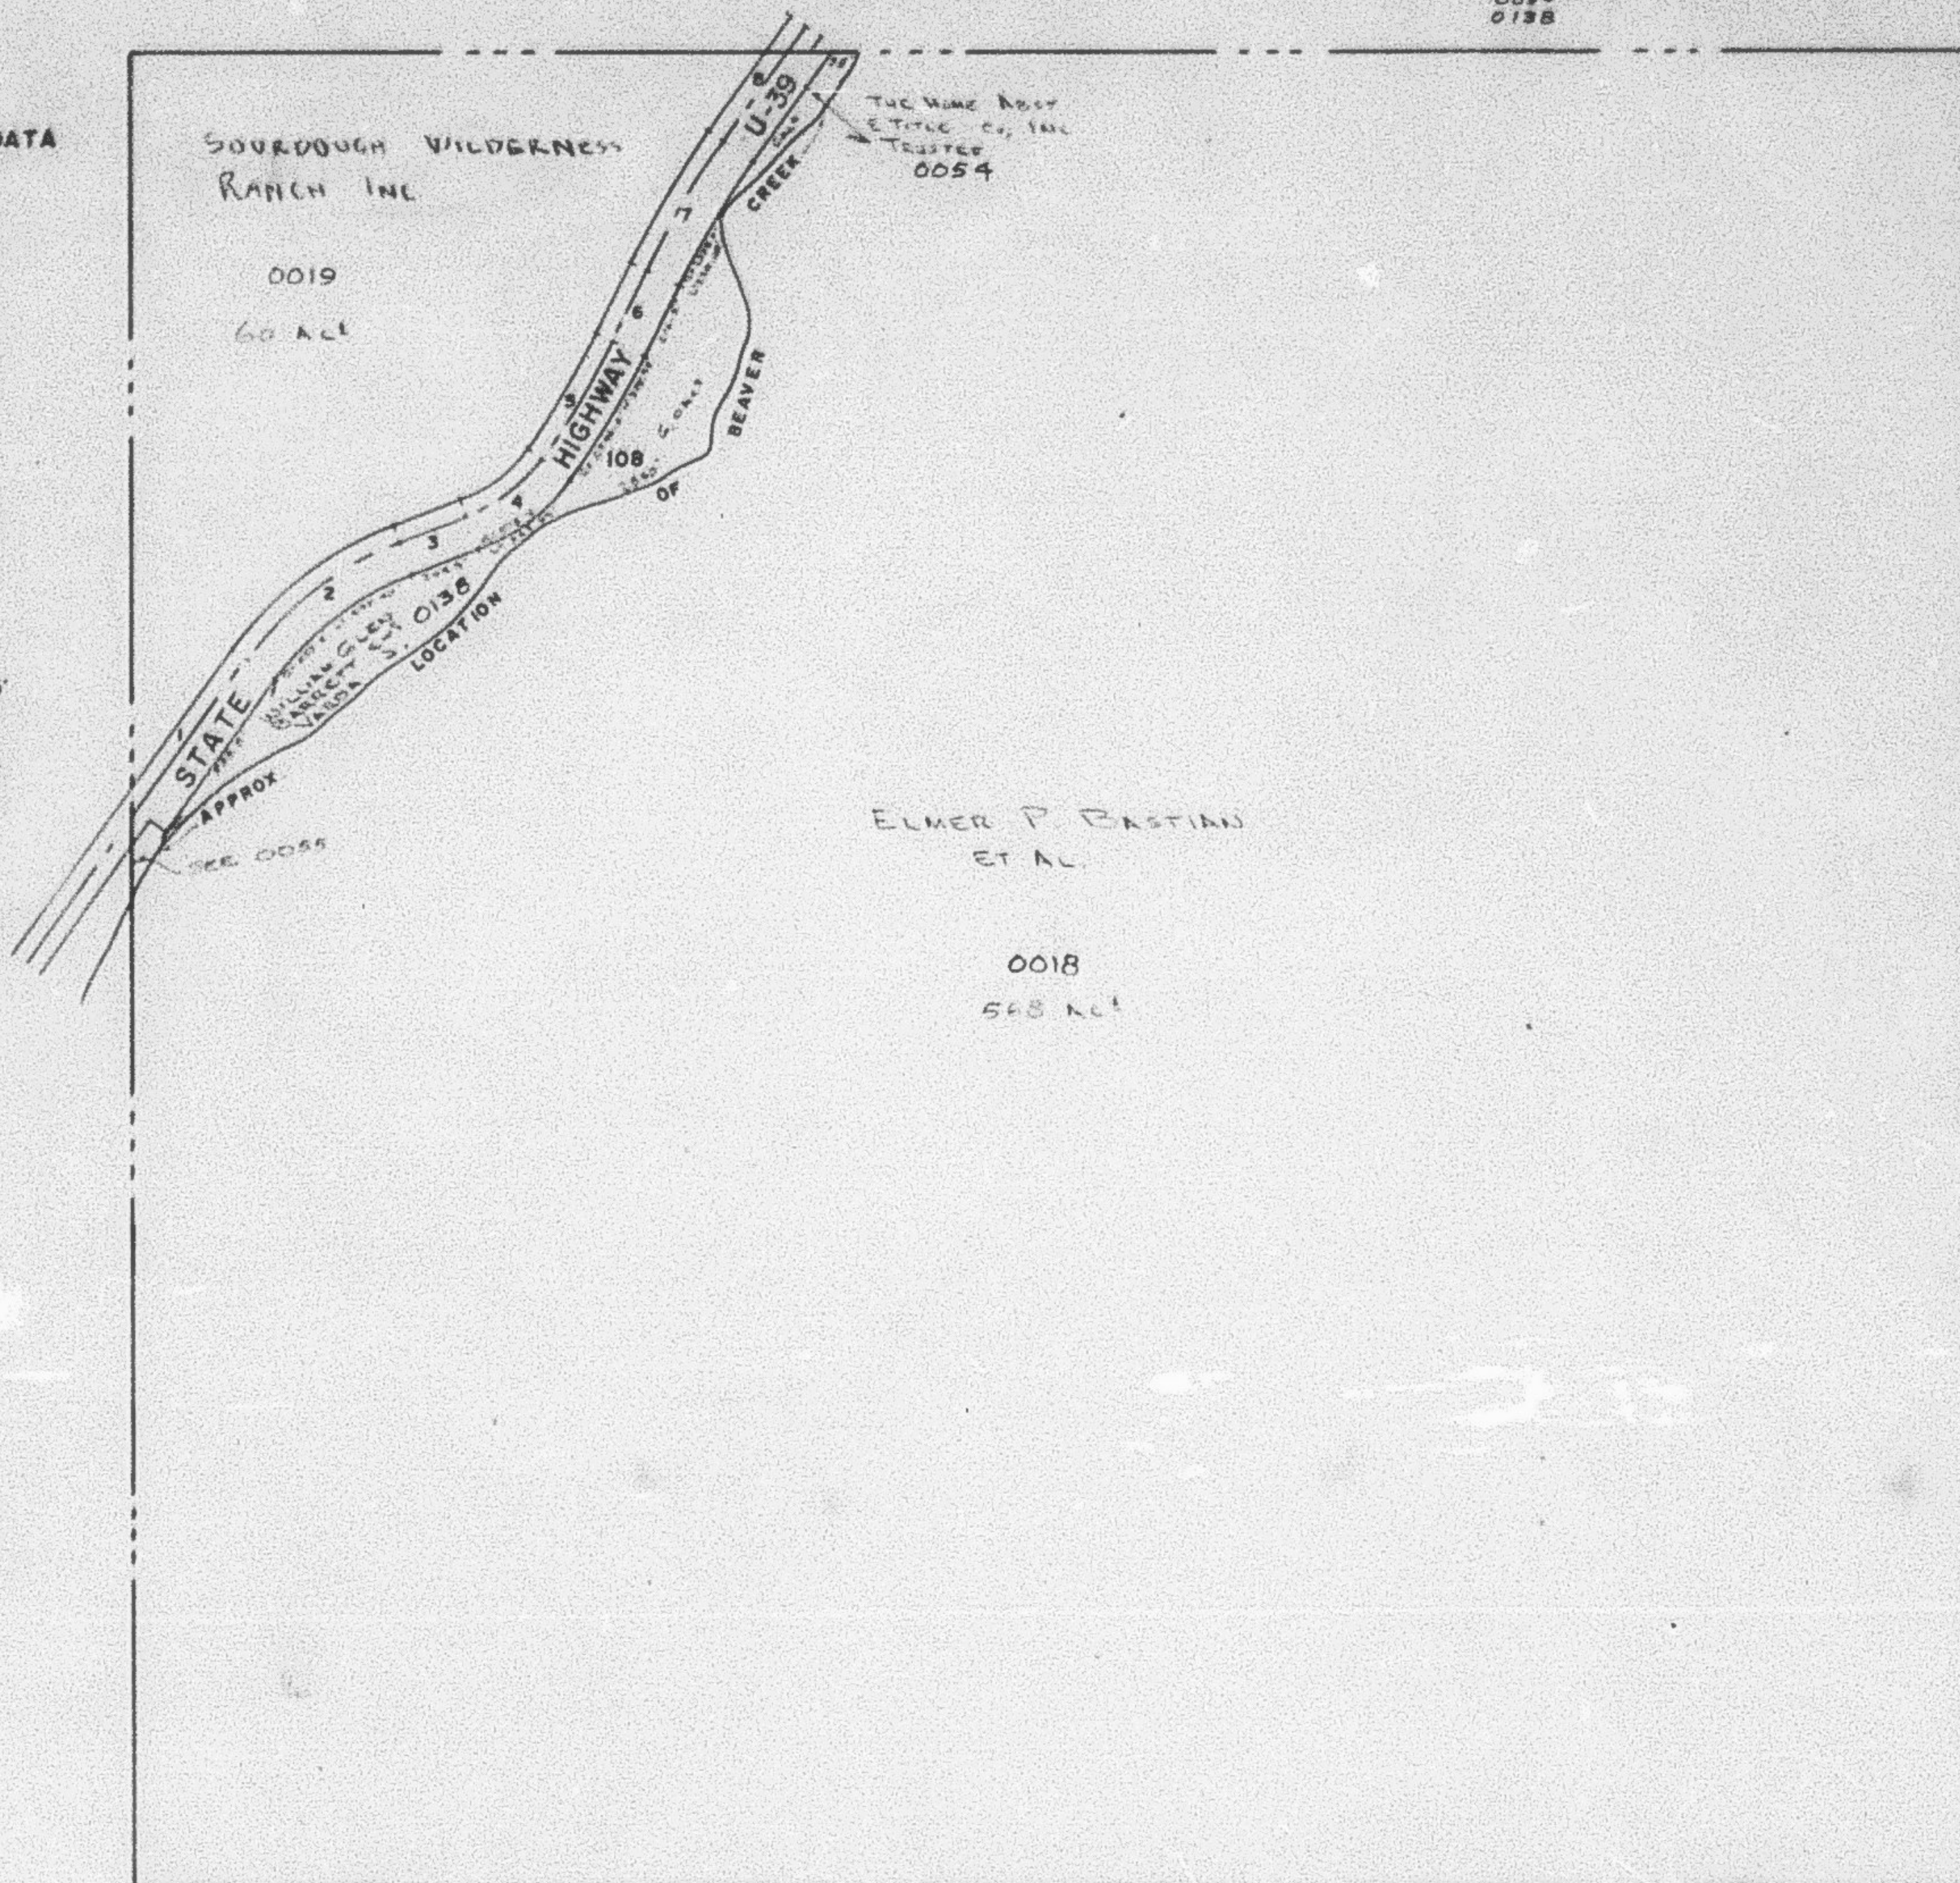

SEE
PAGE
13