

SECTION 15, T. 7N., R. 3E., S.L.B. & M.

13-4

HUNTSVILLE DISTRICT

TAXING UNIT 58

SCALE 1" = 400'

PREFIX 23-013
ALSO SEE R 13-5 TO 9


SEE PAGE 13-3

PARCEL No.
0018
0019
0054
0155

E. ROAD DATA

1. N 89° 55' E.
1093.2'
2. S 81° 33' 10"
N 88° 55' 4"
T 1093.2'
L 1093.2'
3. N 89° 10' E.
204.8'
4. S 84° 37'
N 87° 3'
T 1093.0'
L 1093.0'
5. S 81° 10'
N 88° 46' 8"
T 1093.1'
L 1093.1'
6. N 89° 28'
213.5'
7. S 81° 10' 30"
N 88° 46' 70"
T 1093.9'
L 1093.9'
8. N 88° 32' E.
397.2'

SEE
PAGE
13-5

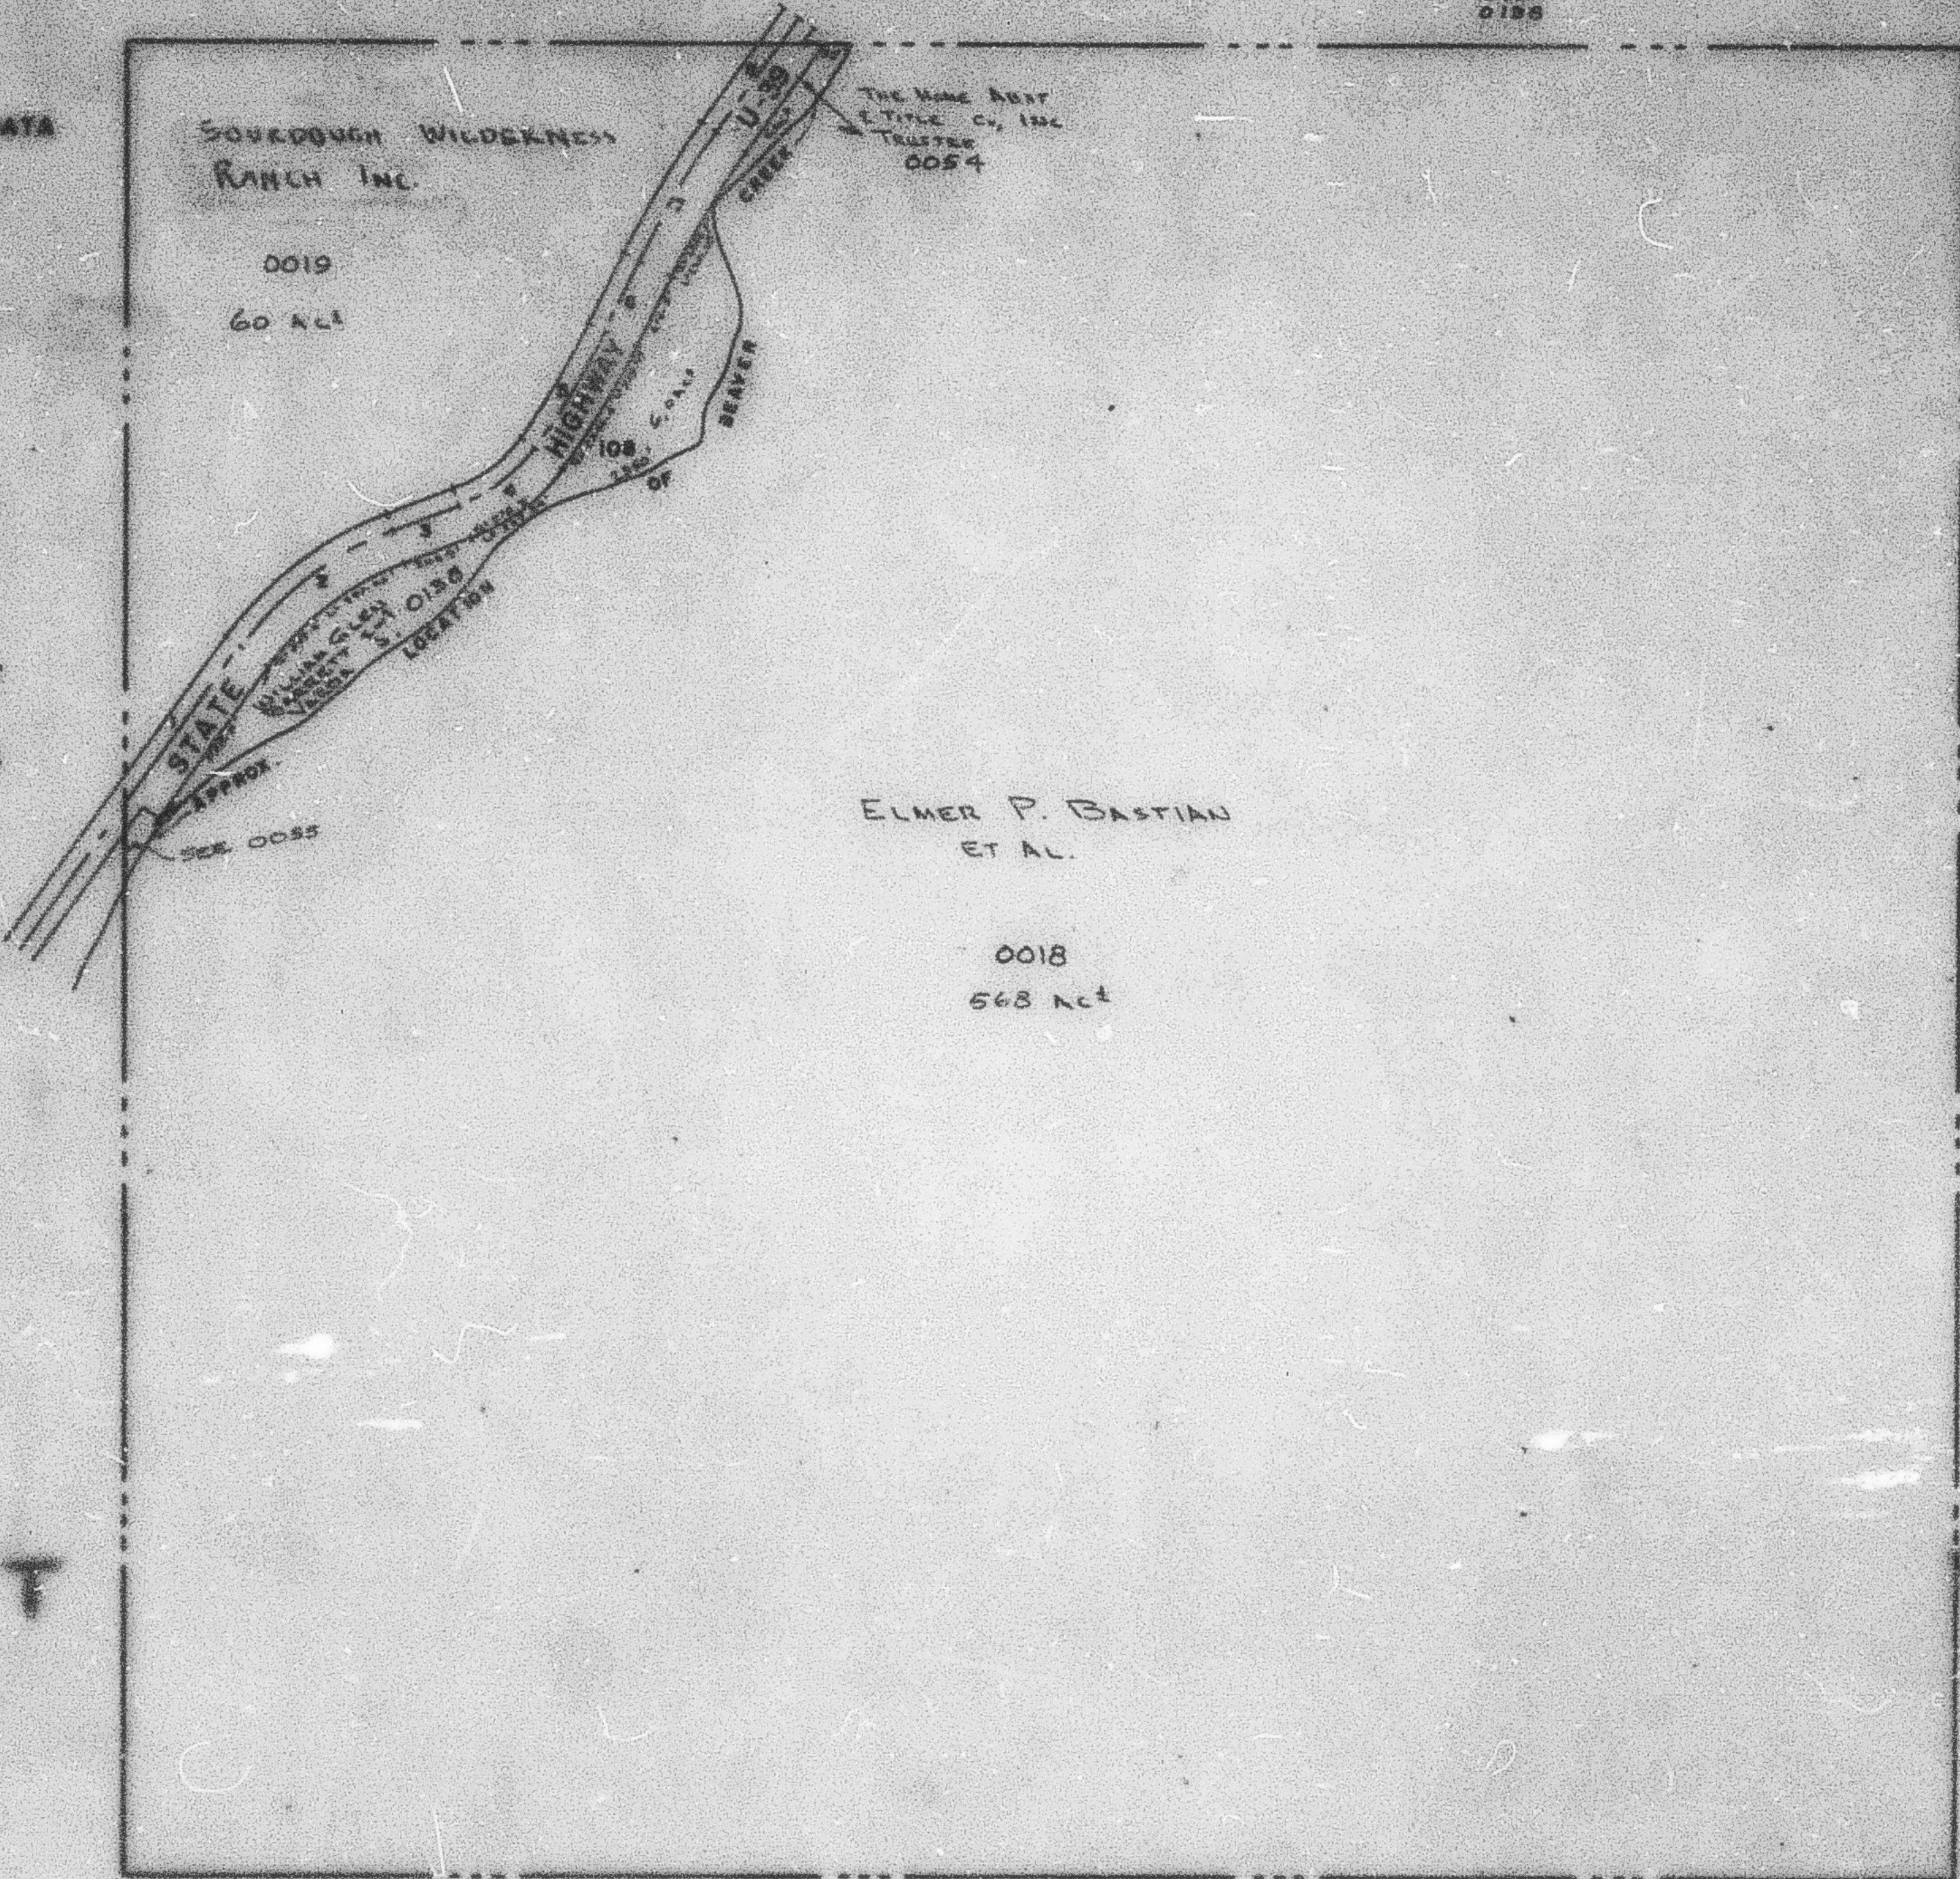

SERIAL NO.
0018
0019
0054
0155

SEE
PAGE
13