

SECTION 3, T.7N., R.3E., S.L.B.&M.

13-1

HUNTSVILLE DISTRICT

TAXING UNIT: 58

SCALE 1" = 400'


PREFIX: 23-013
ALSO SEE P. 13-2 TO 9

SEE P. 46-1

SERIAL NO.
0003
0004
0051
0104
0108
0114
0116
0127 TO 0131
0147 TO 0154
0157
0168 TO 0170
0177
0184 TO 0187
0196
0199 TO 0202
0204
0156

SEE P.
13

SEE P. 13

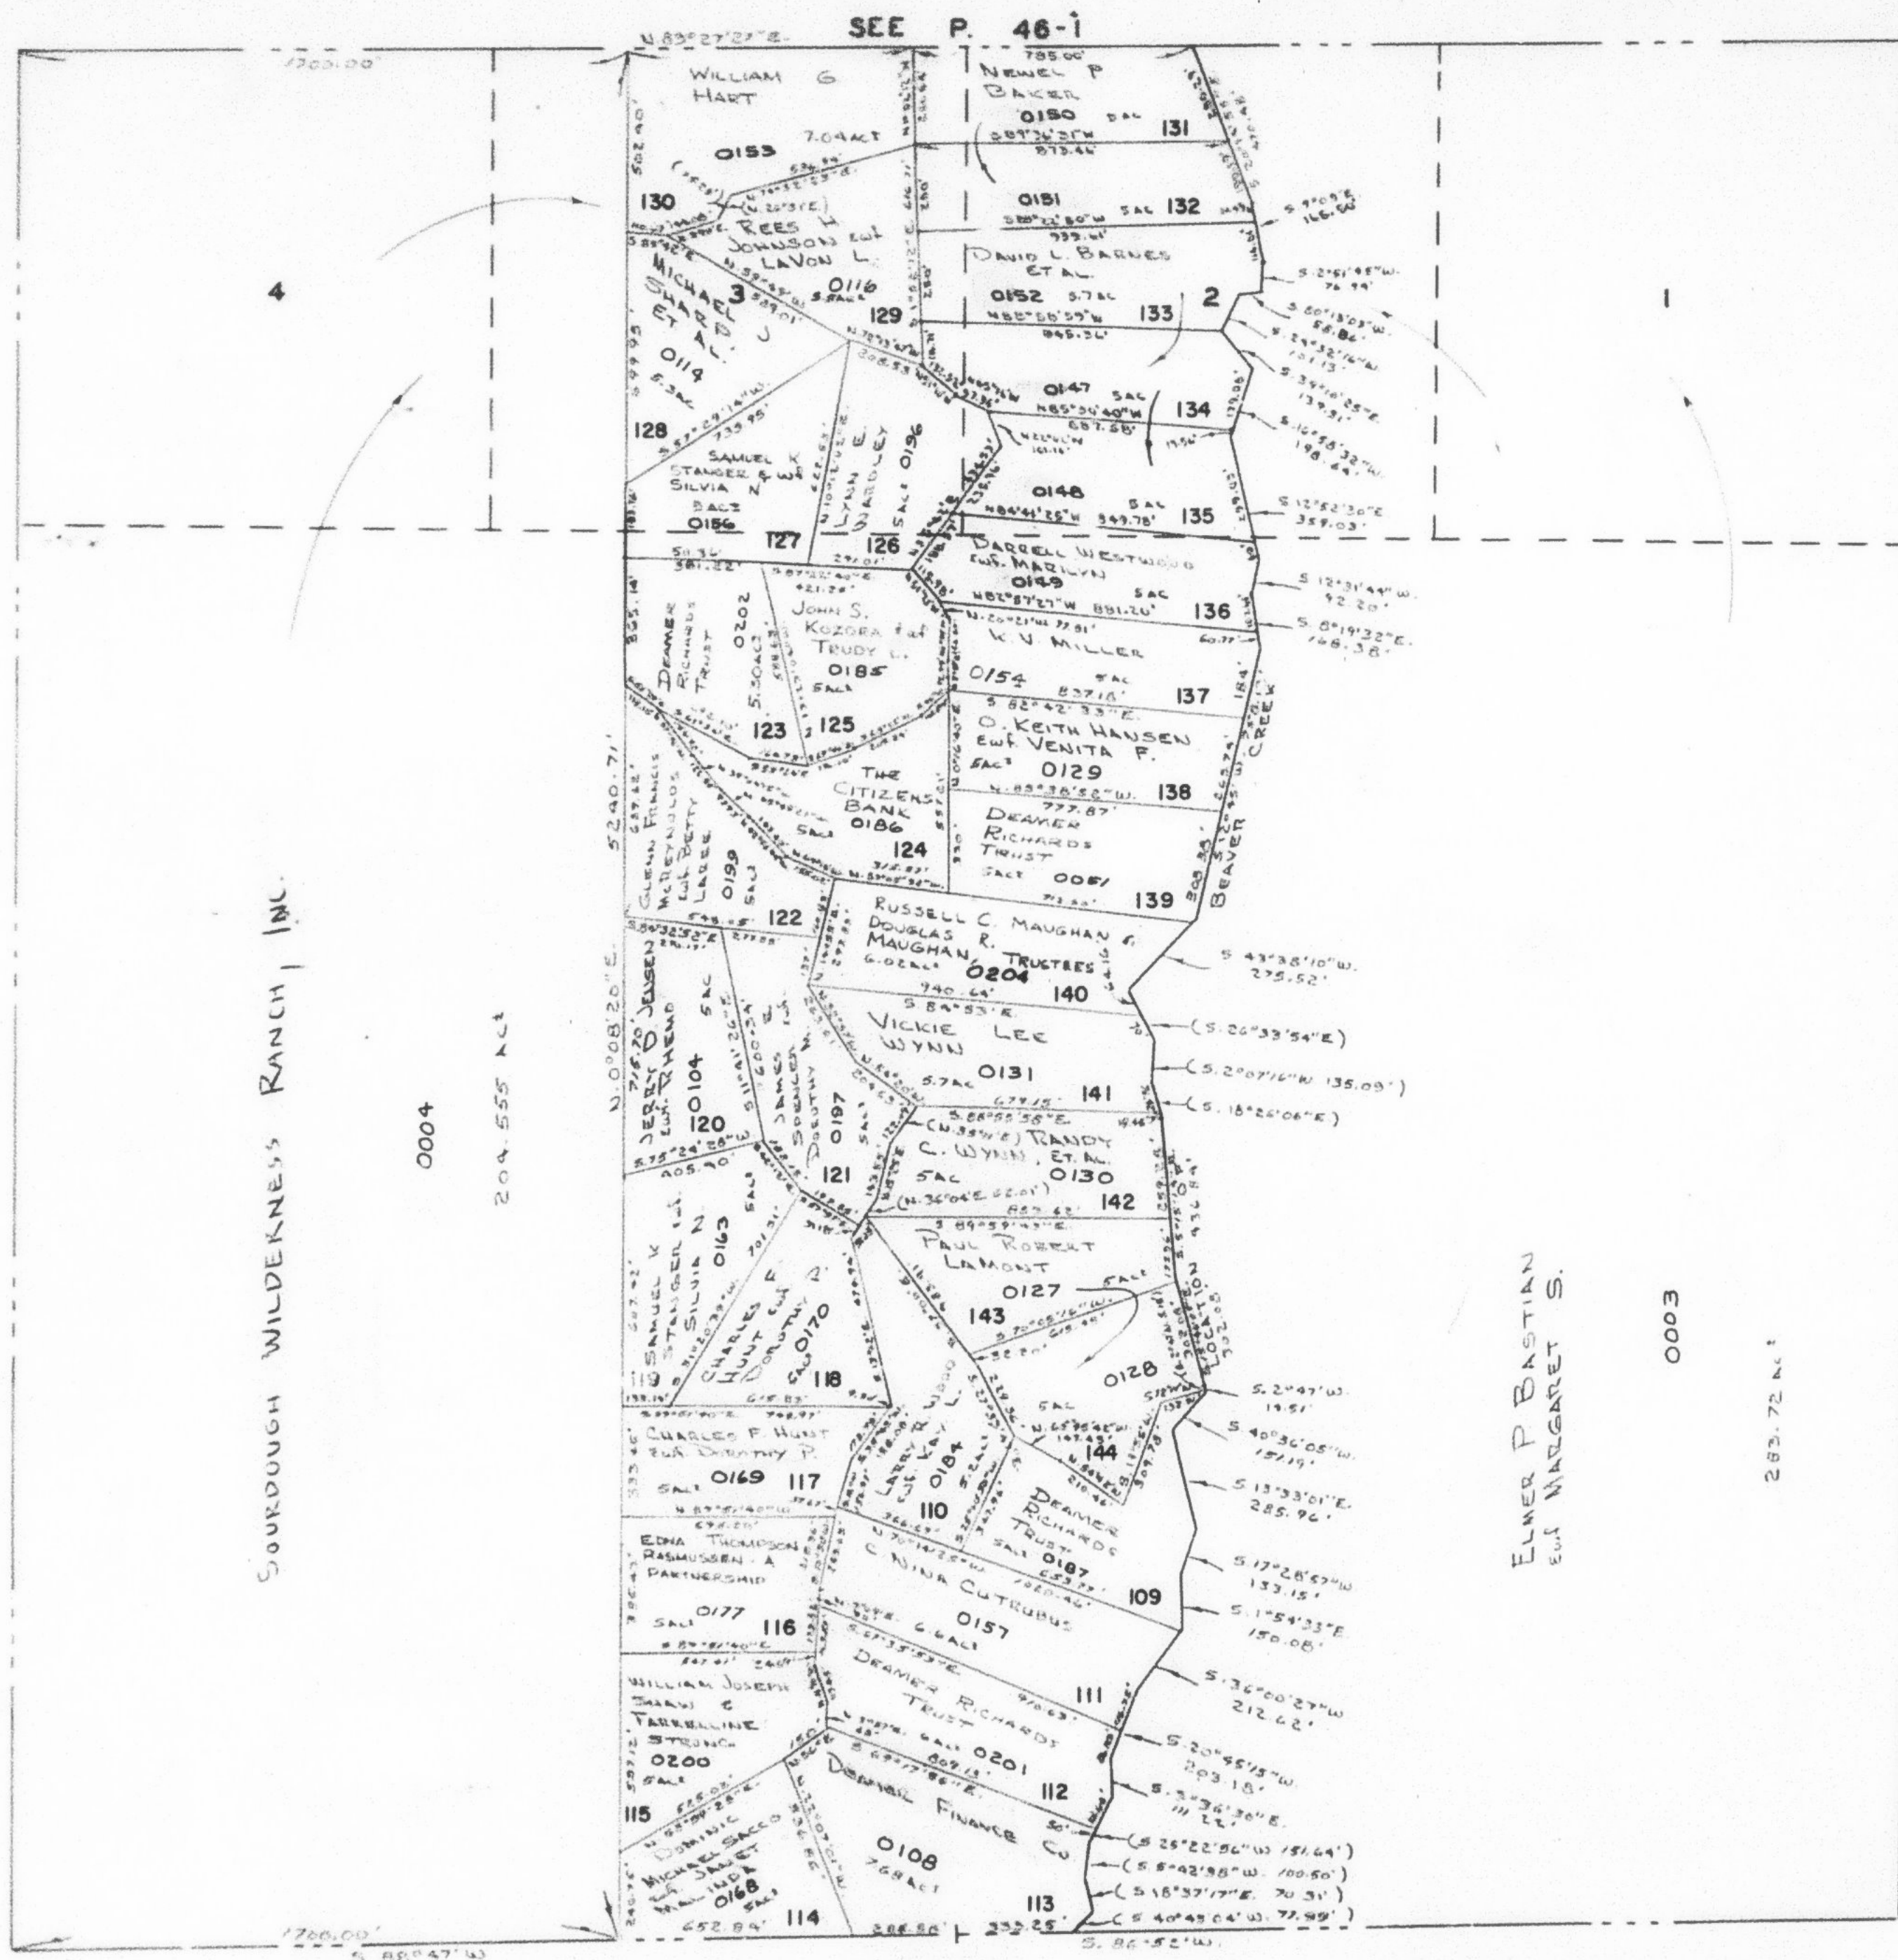

SEE P. 13-3

NOTE: THIS PLAT CONTAINS ALL OF
LOTS 109 THRU 144 IN THE
UNRECORDED BEAVER CREEK
ESTATES SUBDIVISION.