

SECTION 10, T. 7N., R. 3E., S.L.B. & M.

13-3

HUNTSVILLE DISTRICT

TAXING UNIT: 58

SCALE 1" = 400'


PREFIX: 23-013
ALSO SEE P. 13-4 TO 9

SEE P. 13-1

ROAD DATA

- 1 N. 35° 32' E.
61.10'
- 2 A= 29° 50'
R= 716.8'
T= 190.9'
L= 373.23'
- 3 N. 5° 42' E.
377.50'
- 4 A= 18° 07'
R= 958.4'
T= 152.3'
L= 302.09'
- 5 N. 12° 25' W.
621.7'
- 6 A= 39° 57'
R= 716.8'
T= 260.5'
L= 499.79'
- 7 N. 27° 32' E.
1069.5'
- 8 A= 14° 25'
R= 1910.1'
T= 241.8'
L= 480.81'

SERIAL NO.
0011 TO 0014
0053
0053 TO 0056
0055
0141

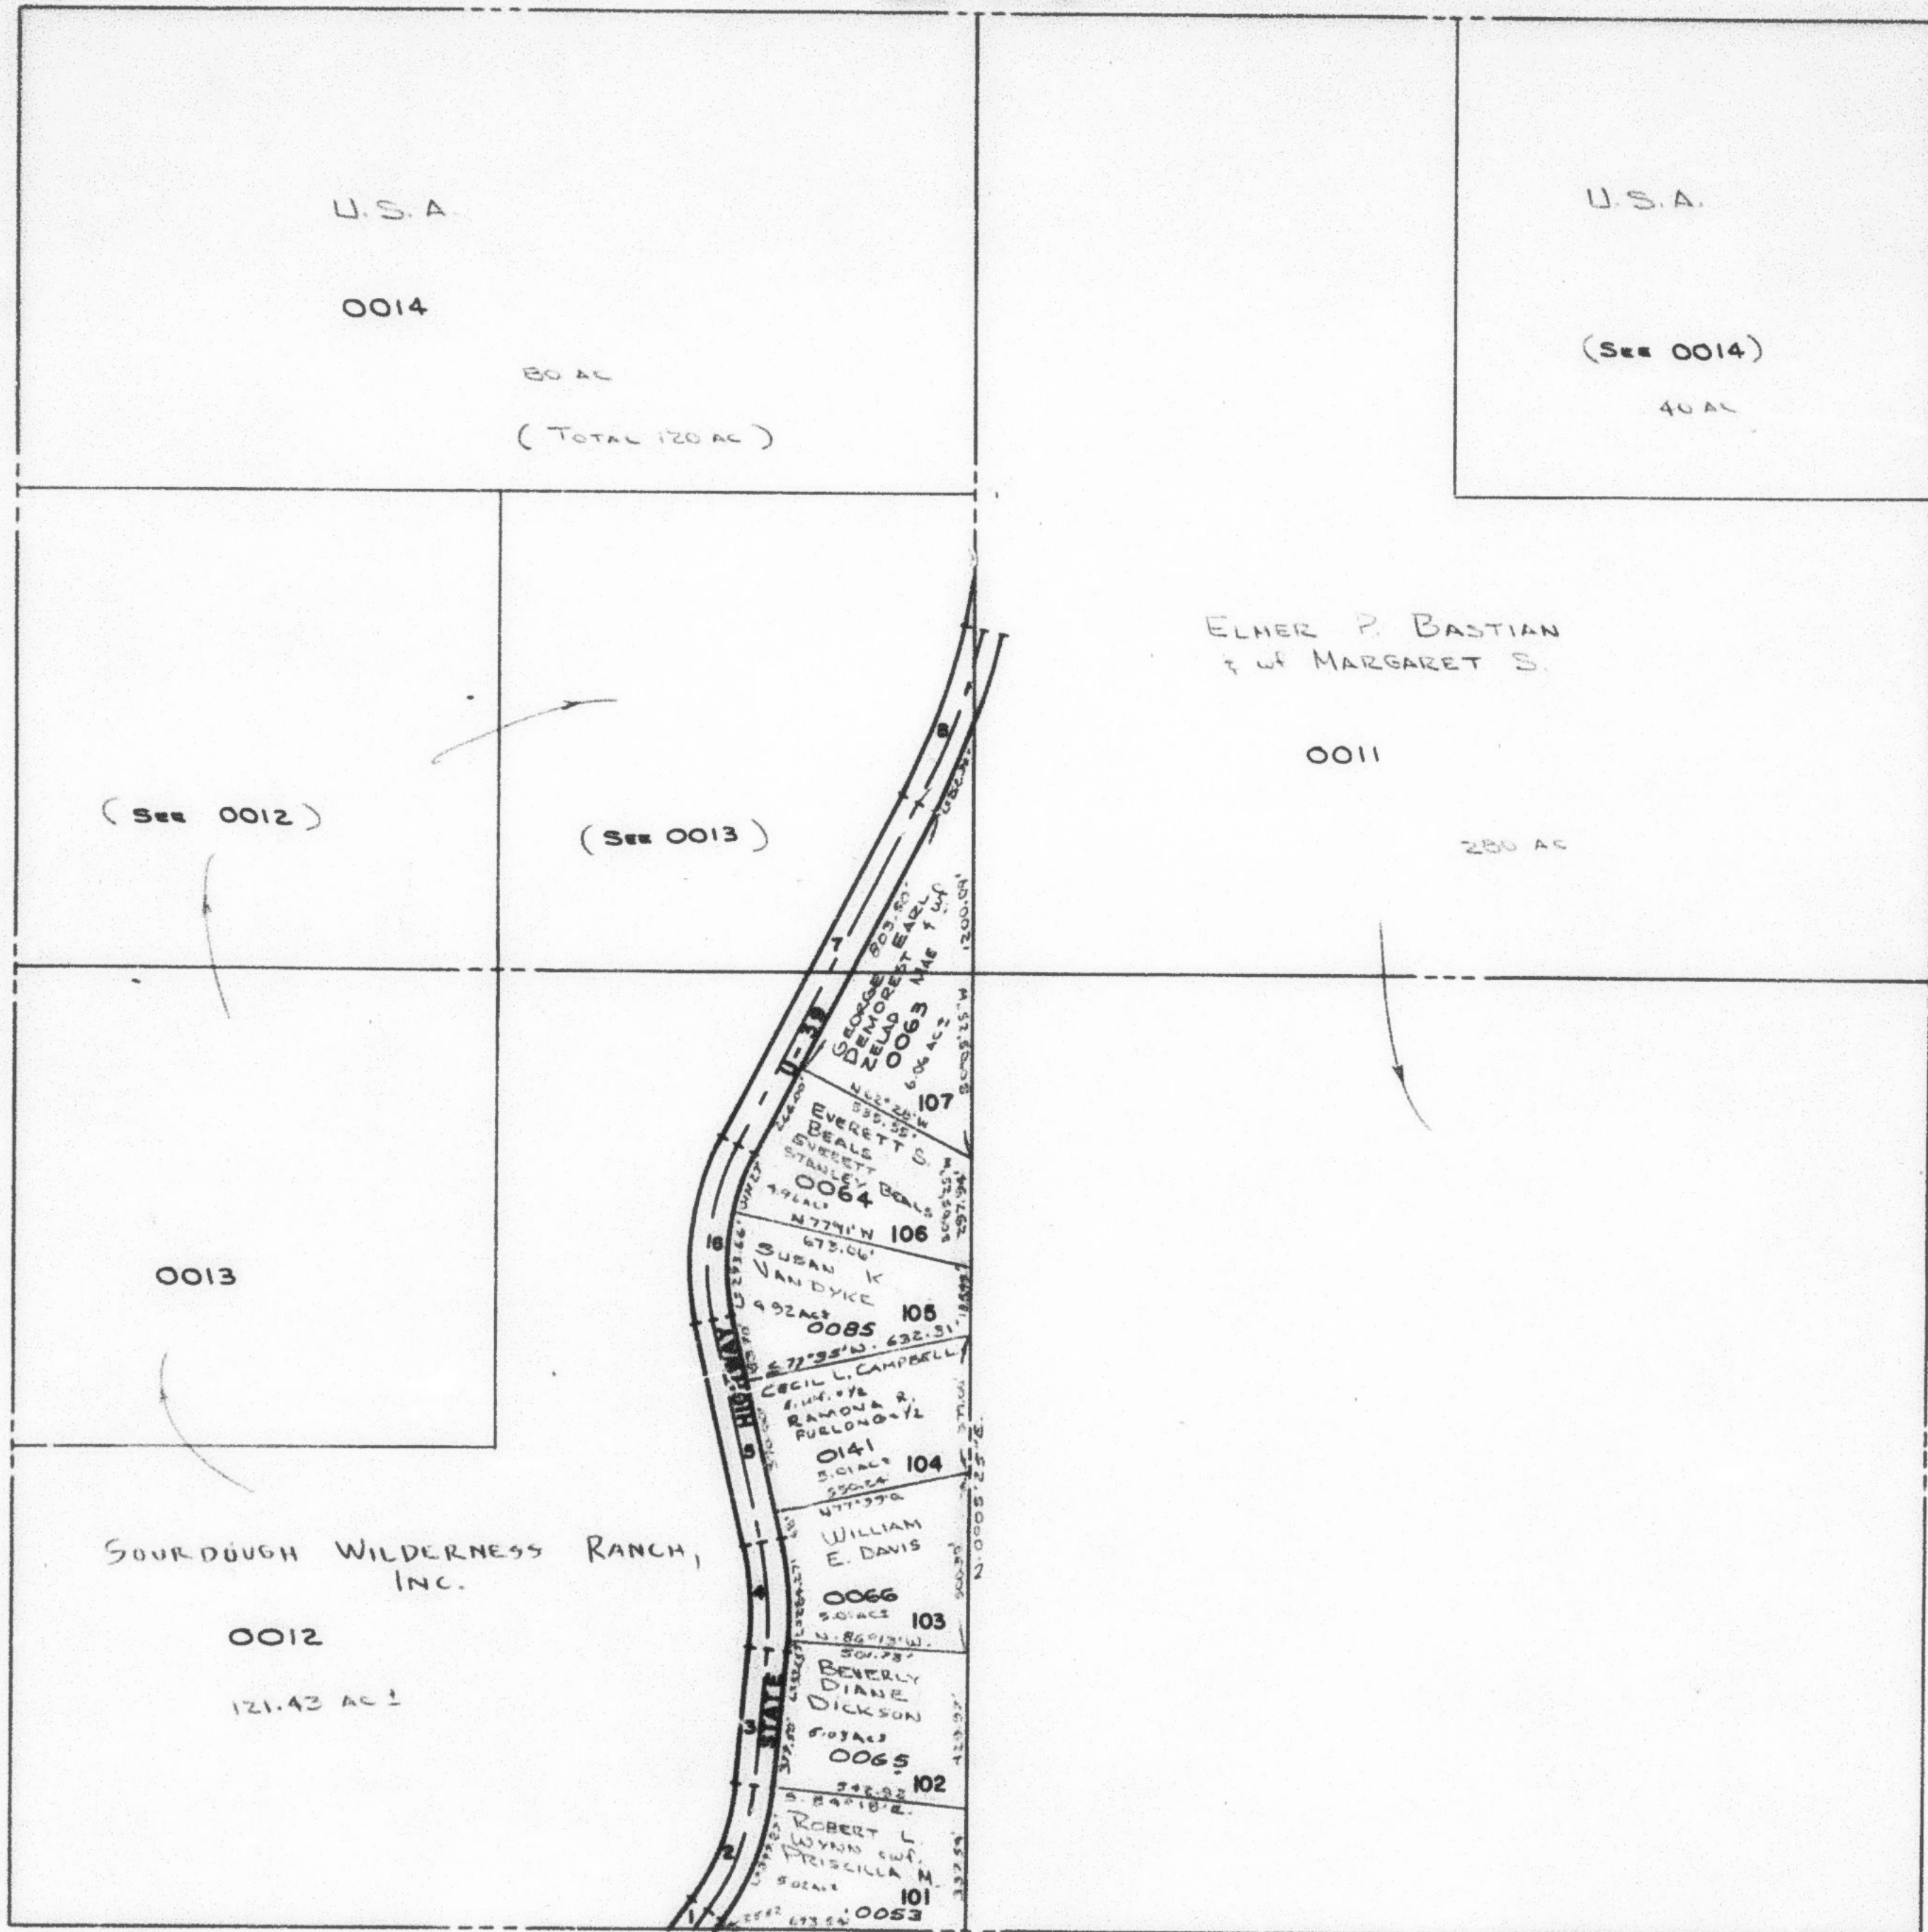

SEE PAGE
13

SEE PAGE
13

SEE PAGE 13-4

NOTE: THIS PLAT CONTAINS ALL OF
LOTS 101 THRU 107 IN THE
UNRECORDED BEAVER CREEK
ESTATES SUBDIVISION