

SECTION 3, T.7N., R.3E., S.L.B.&M.

13-1

HUNTSVILLE DISTRICT


TAXING UNIT: 58

SCALE 1" = 400'

PREFIX: 23-013

ALSO SEE P. 13-2 TO 9

SEE P. 46-1

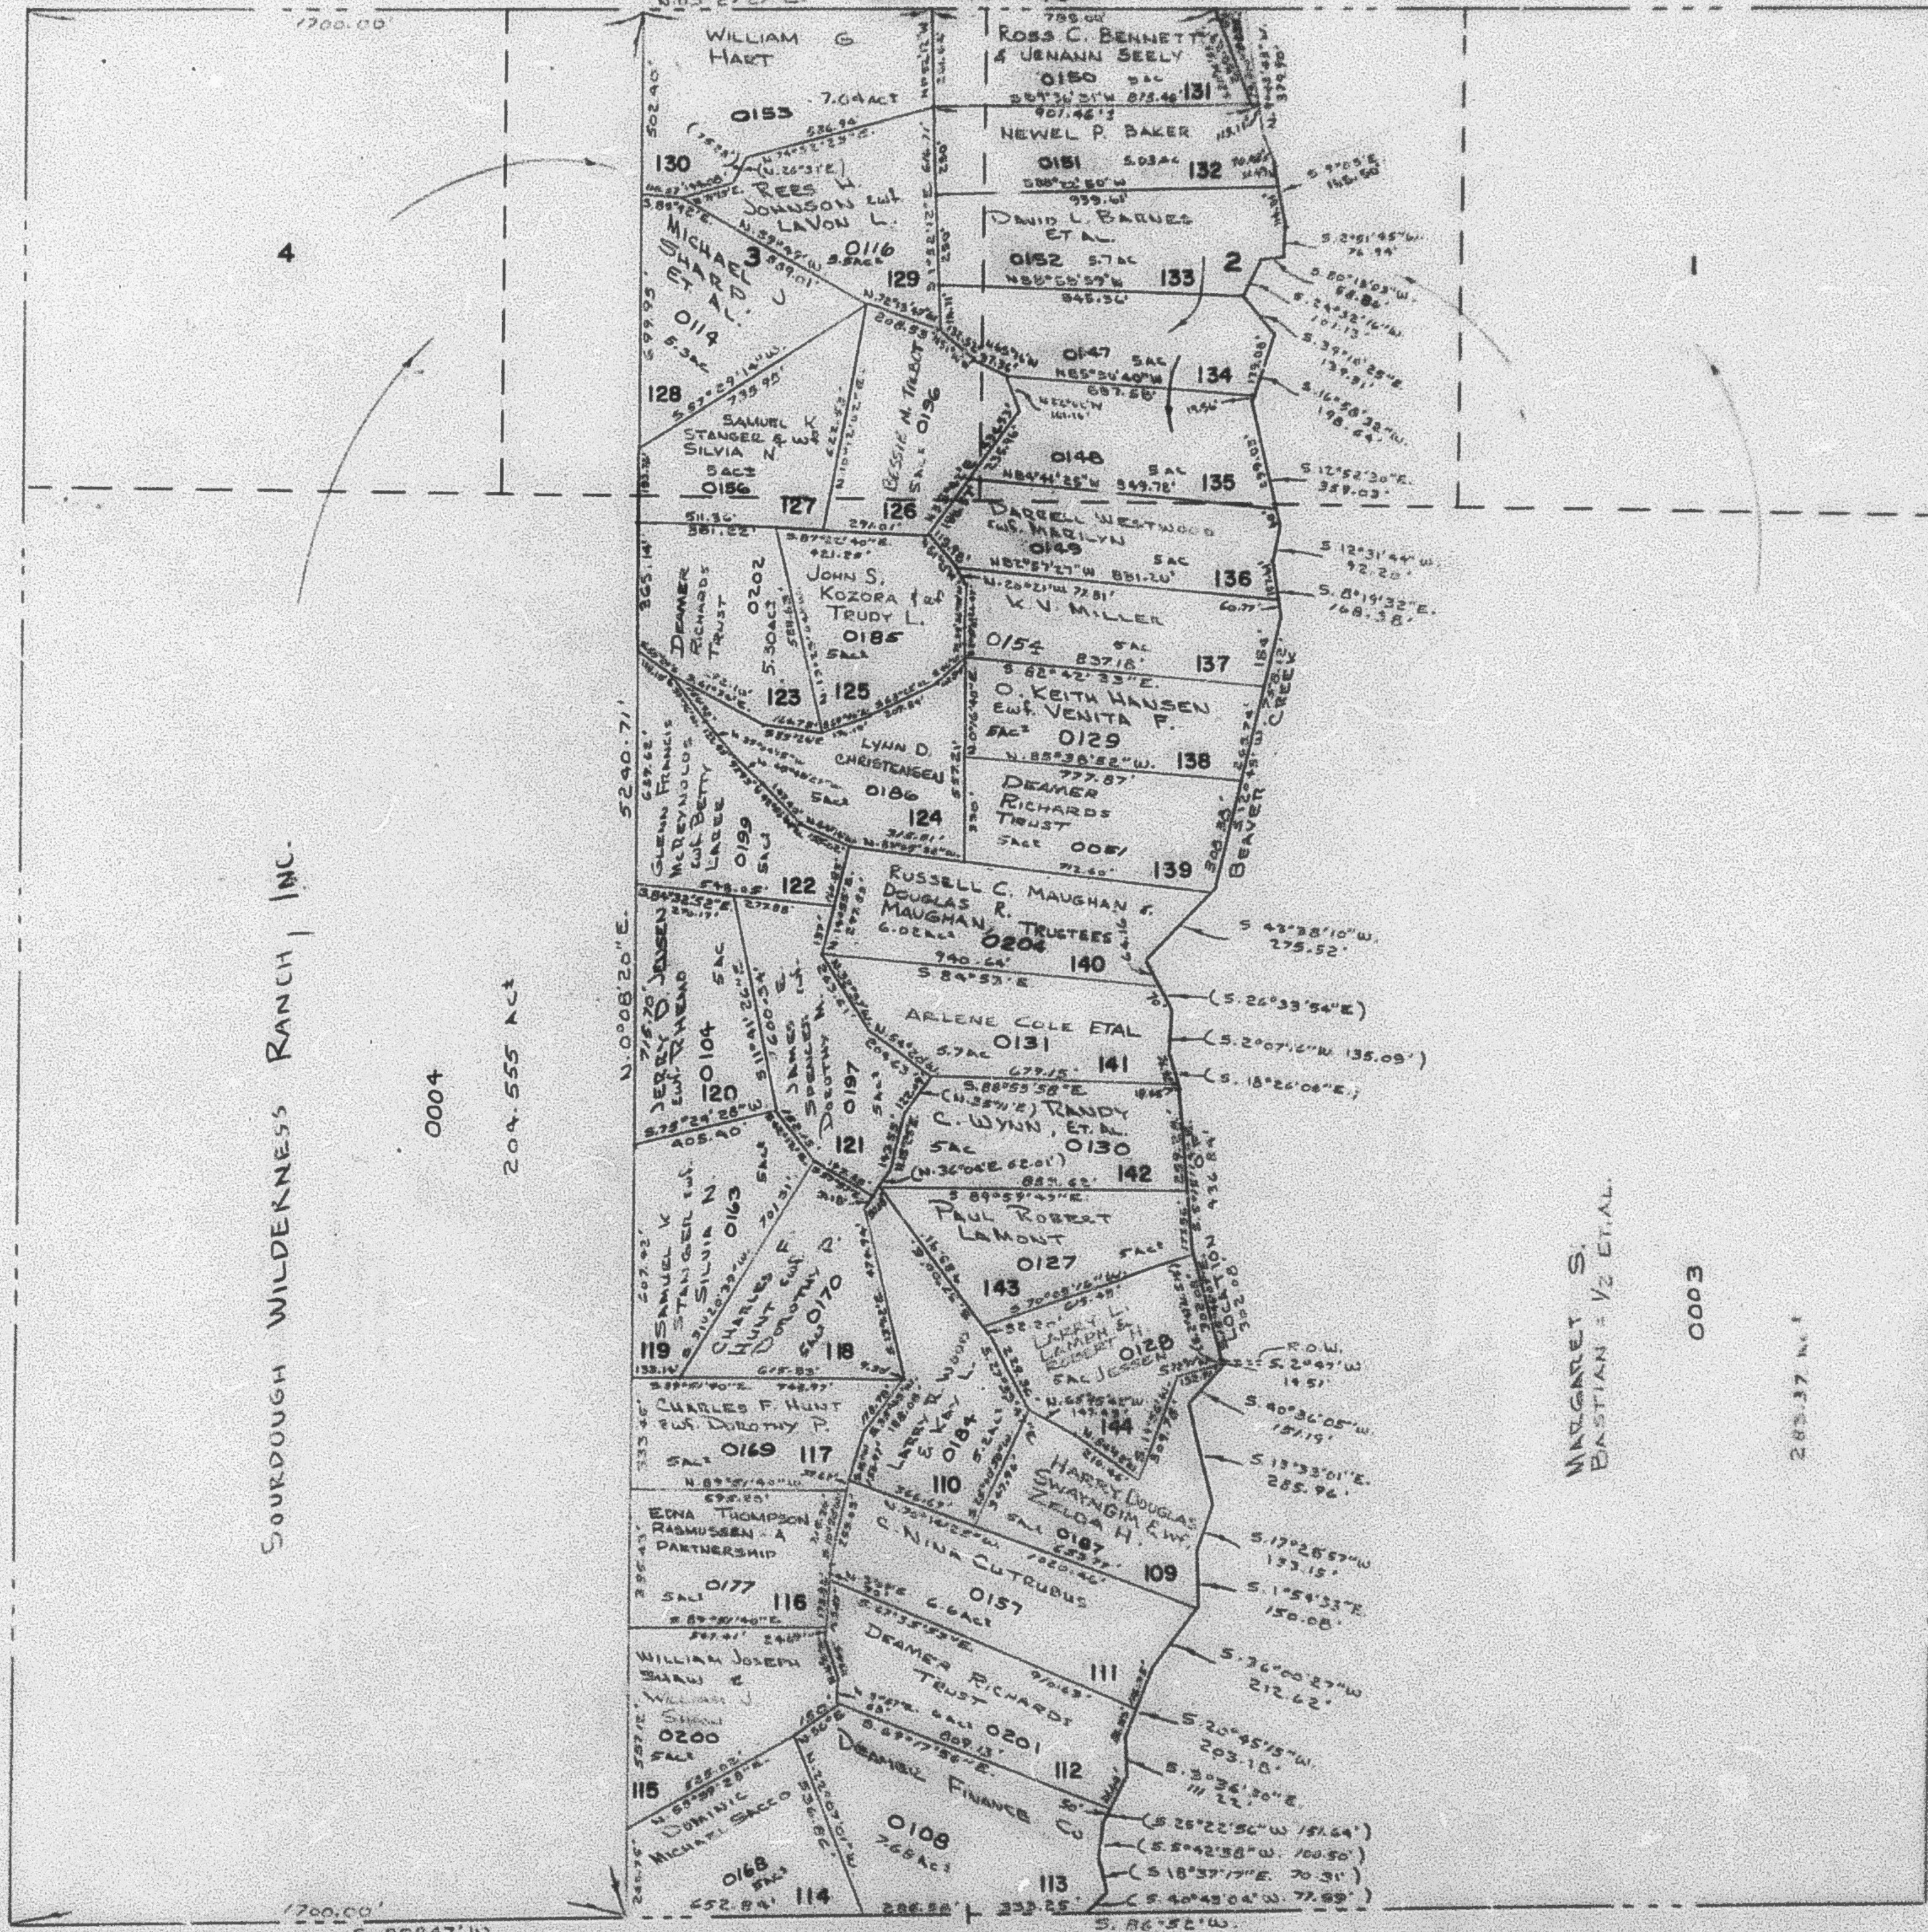

SERIAL NO.
0003
0004
0051
0104
0108
0114
0116
0127 TO 0151
0147 TO 0154
0157
0168 TO 0170
0177
0184 TO 0187
0196
0199 TO 0202
0204
0256
0258

SEE P. 13

SEE P.
13

SOURDOUGH WILDERNESS RANCH, INC.

0004

204.555 AC.

MARGARET S.
BASTIAN - 1/2 ET AL.

0003

285.37 AC.

SEE P. 13-3

NOTE: THIS PLAT CONTAINS ALL OF LOTS 109 THRU 144 IN THE UNRECORDED BEAVER CREEK ESTATES SUBDIVISION.