

SECTION 10, T.7N., R.3E., S.L.B.&M.

13-3

HUNTSVILLE DISTRICT

TAXING UNIT: 58

SCALE 1" = 400'


PREFIX: 23-018
ALSO SEE P.13-4 TO 13-5

SEE P. 13-1

E ROAD DATA

- 1 N 38°32'E.
61.10'
- 2 A=39°50'
R=716.8'
T=190.9'
L=373.23'
- 3 N 5°42'E.
377.50'
- 4 A=18°07'
R=888.4'
T=182.3'
L=302.09'
- 5 N 12°25'W.
821.7'
- 6 A=39°57'
R=716.8'
T=280.5'
L=489.79'
- 7 N 27°32'E.
1089.5'
- 8 A=14°25'
R=1910.1'
T=241.8'
L=480.91'

SERIAL NO.
0011 TO 0014
0055
0063 TO 0066
0085
0161

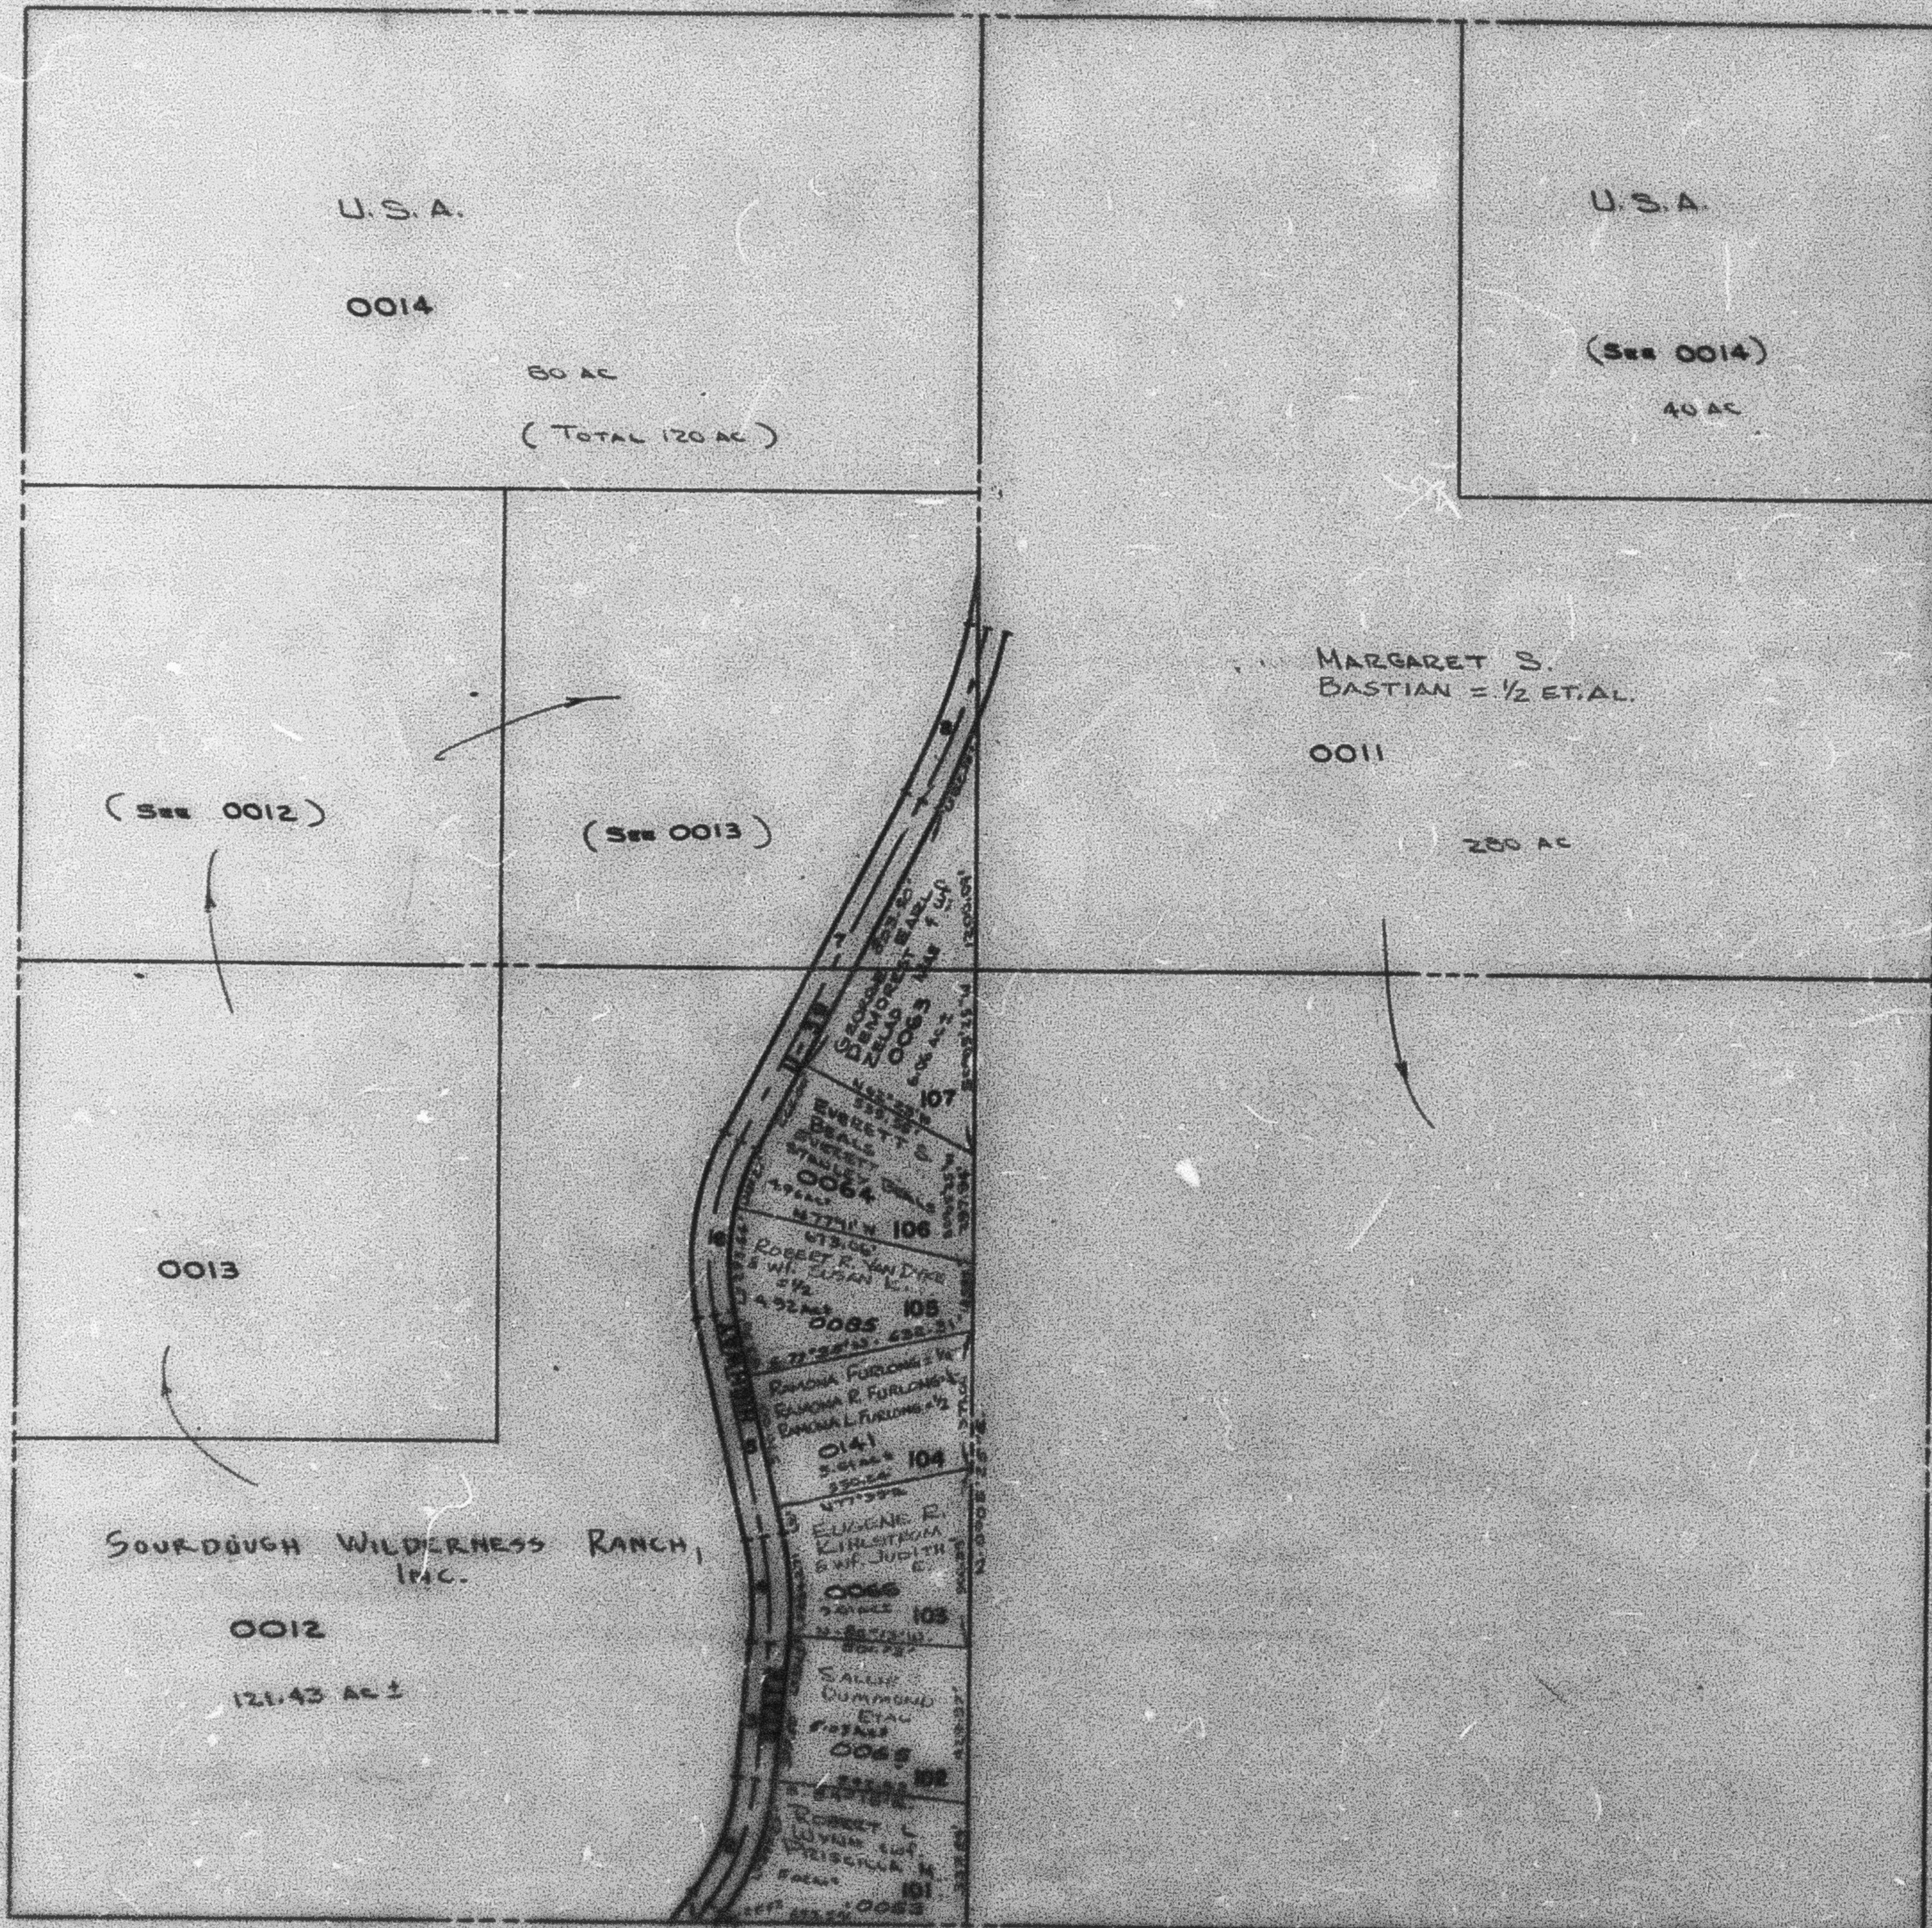

SEE PAGE
13

SEE PAGE
13

SEE PAGE 13-4

NOTE: THIS PLAT CONTAINS ALL OF
LOTS 101 THRU 107 IN THE
UNRECORDED BEAVER CREEK
ESTATES SUBDIVISION

STATE HIGHWAY U 39
IS NOT A DEDICATED ROAD