

SECTION 15, T. 7N., R. 3E., S.L.B. & M.

13-4

HUNTSVILLE DISTRICT

SCALE 1" = 400'

TAXING UNIT: 98

PREFIX: 23-015
ALSO SEE R 12-5109


SEE PAGE 13-3

PARCEL NO.
0018
0019
0054
0150

ROAD DATA

- 1 N. 35° 57' E.
1083.8'
- 2 S. 33° 19' E.
R=855.4'
T=235.8'
L=855.3'
- 3 N. 88° 10' E.
204.9'
- 4 S. 34° 37' E.
R=478.3'
T=149.0'
L=288.5'
- 5 A=8° 10'
R=2248.8'
T=180.1'
L=359.5'
- 6 N. 25° 29' E.
218.5'
- 7 A=10° 32'
R=2455.70'
T=215.9'
L=430.7'
- 8 N. 35° 32' E.
397.2'

SEE
PAGE
13-5

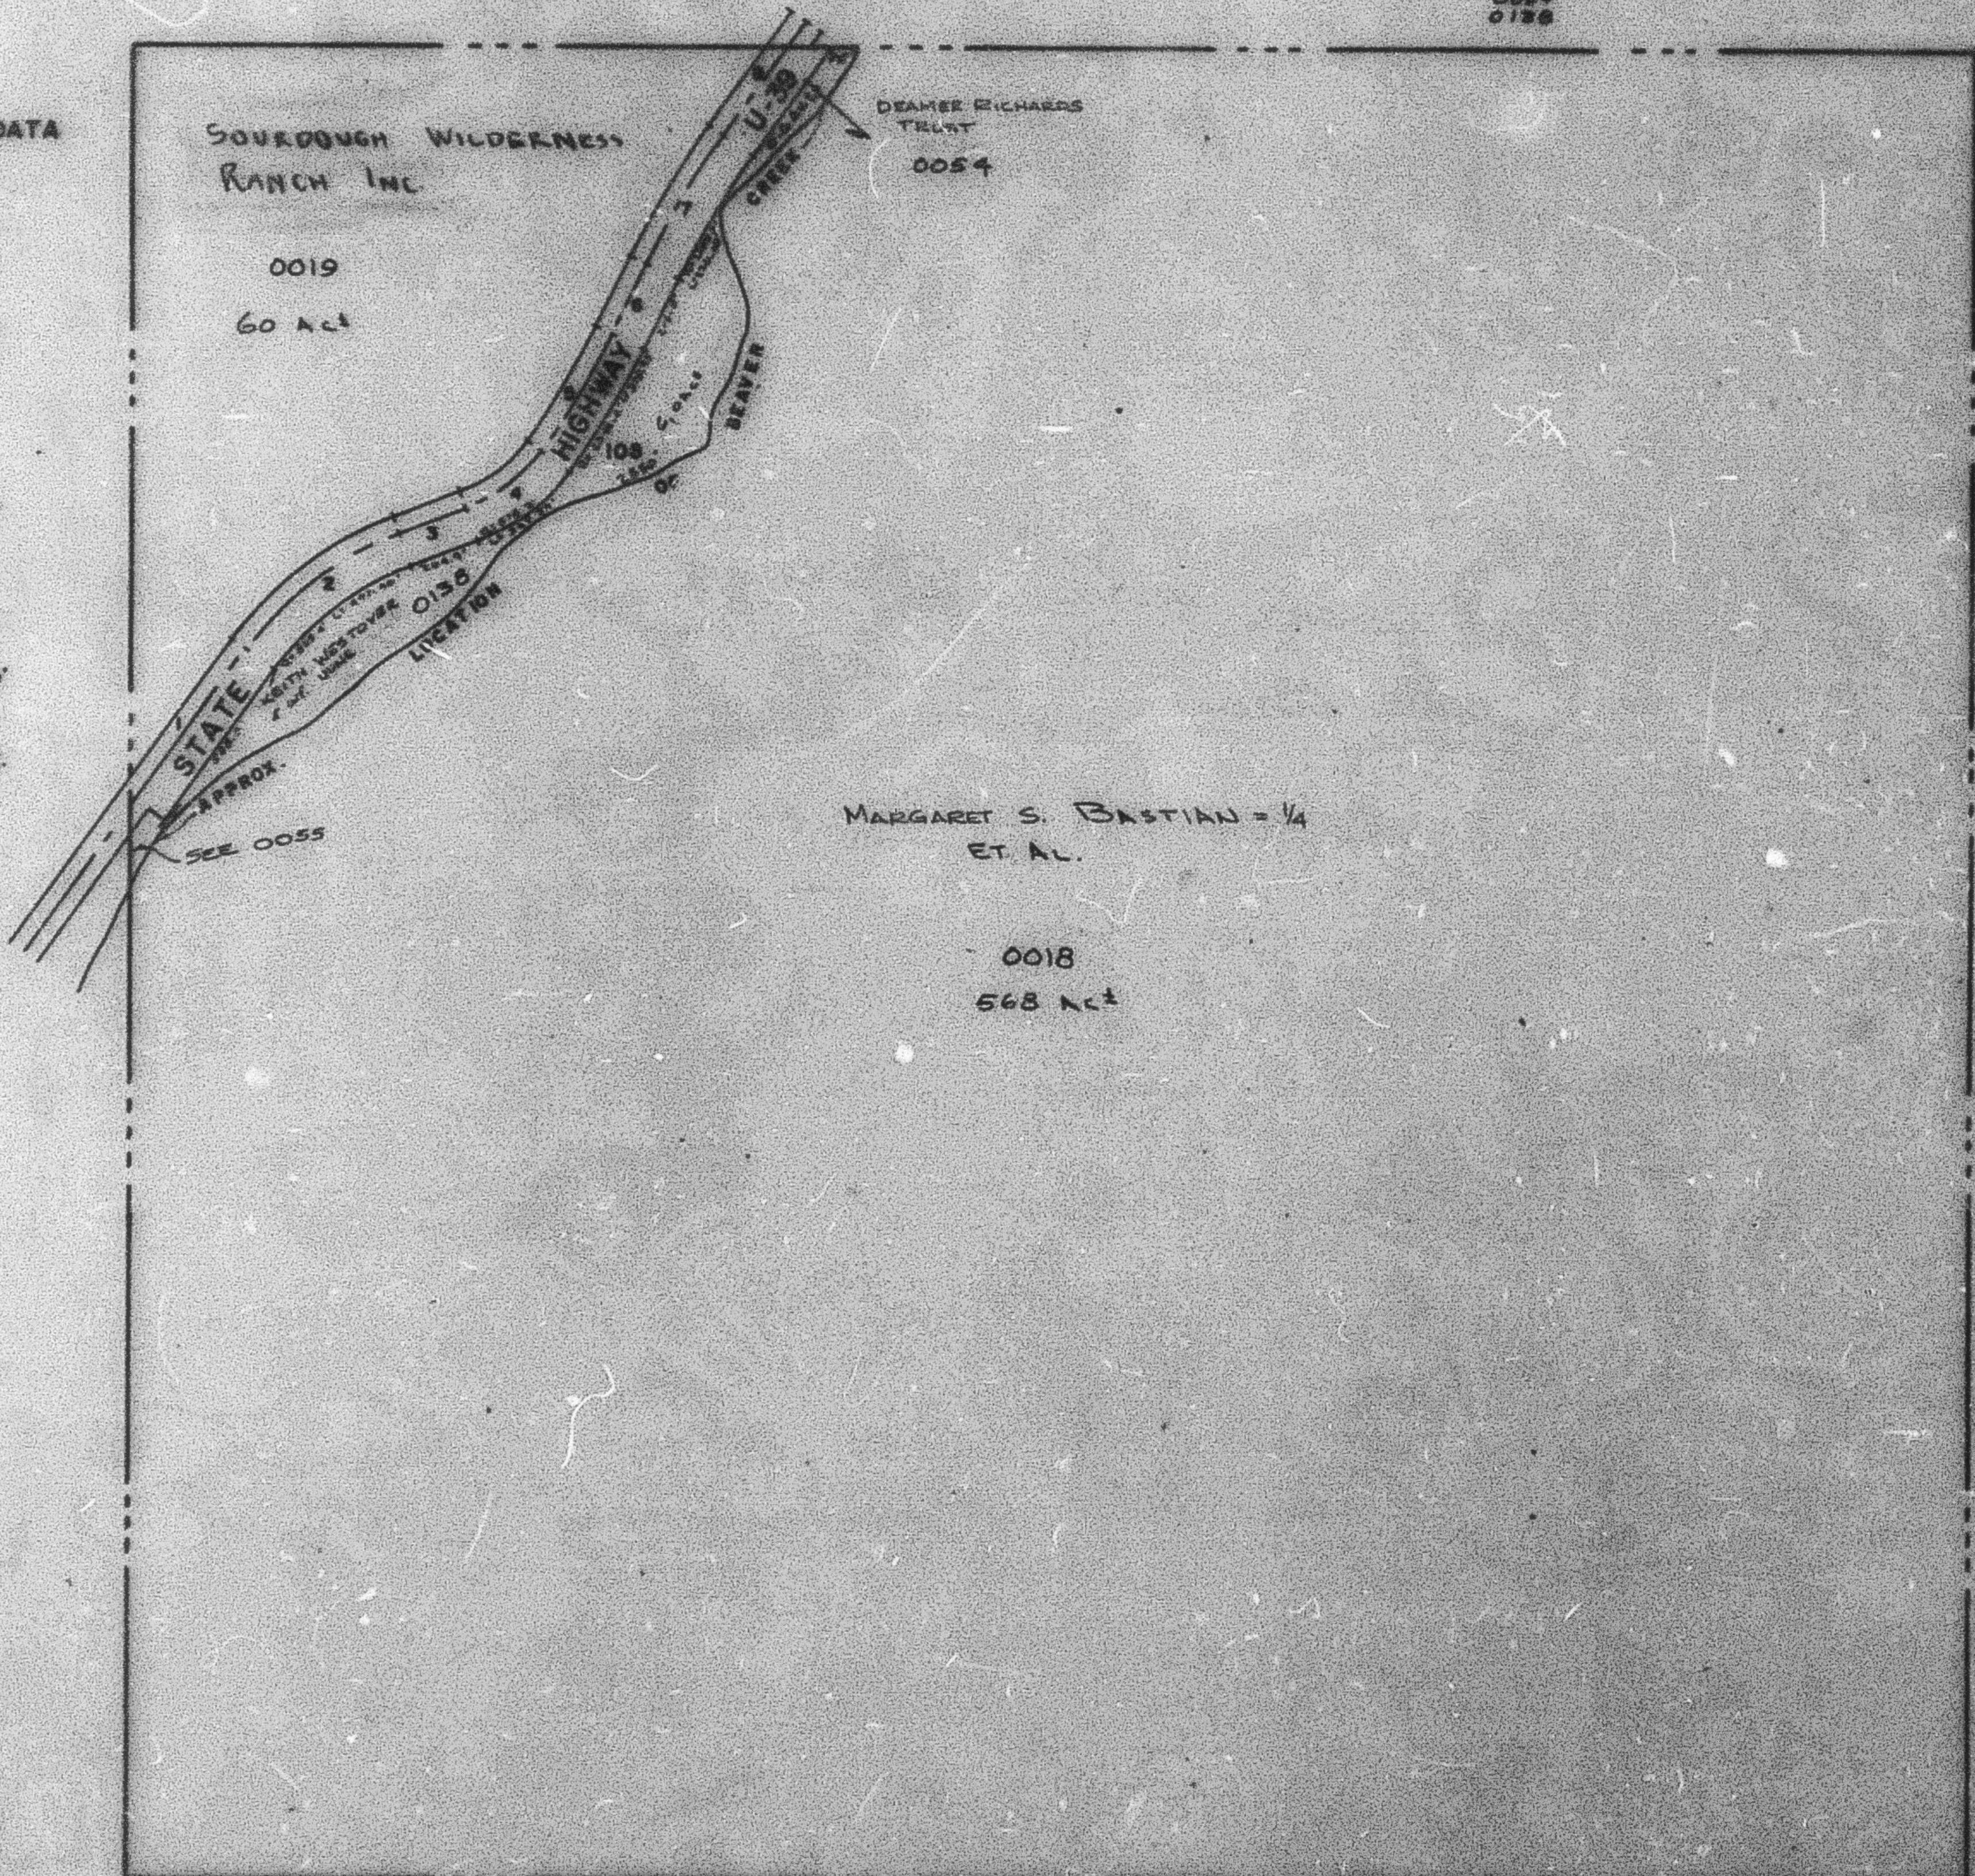

SERIAL NO.
0018
0019
0054
0150

SEE
PAGE
13

MARGARET S. BASTIAN - 1/4
ET AL.

0018
568 Acs

SEE PAGE 13