

SECTION 21, T. 7N., R. 3E., S.L.B.&M.

13-8

TAXING UNIT: 58

HUNTSVILLE DISTRICT

SCALE 1" = 400'

PREFIX: 23-013


ALSO SEE PAGE 13-9

ROAD DATA

- 1 Δ=19°22'
R=955.4'
T=163.0'
L=322.8'
- 2 N. 14°19' W.
630.3'
- 3 Δ=19°28'
R=1432.7'
T=245.7'
L=486.7'
- 4 N. 5°11' E.
612.3'
- 5 Δ=21°41'
R=955.4'
T=163.0'
L=322.8'
- 6 N. 26°52' E.
760.8'
- 7 Δ=19°18'
R=955.4'
T=162.5'
L=321.7'
- 8 N. 46°10' E.
843.6'
- 9 Δ=13°50'
R=1432.7'
T=173.8'
L=345.8'
- 10 N. 60°00' E.
276.8'
- 11 Δ=41°52'
R=716.8'
T=274.2'
L=523.3'
- 12 N. 18°08' E.
214.3'
- 13 Δ=13°08'
R=76.8'
T=82.5'
L=164.2'
- 14 N. 31°16' E.
285'
- 15 Δ=13°14'
R=1432.7'
T=166.2'
L=330.8'

SEE PAGE 13

SOURDOUGH WILDERNESS RANCH INC.

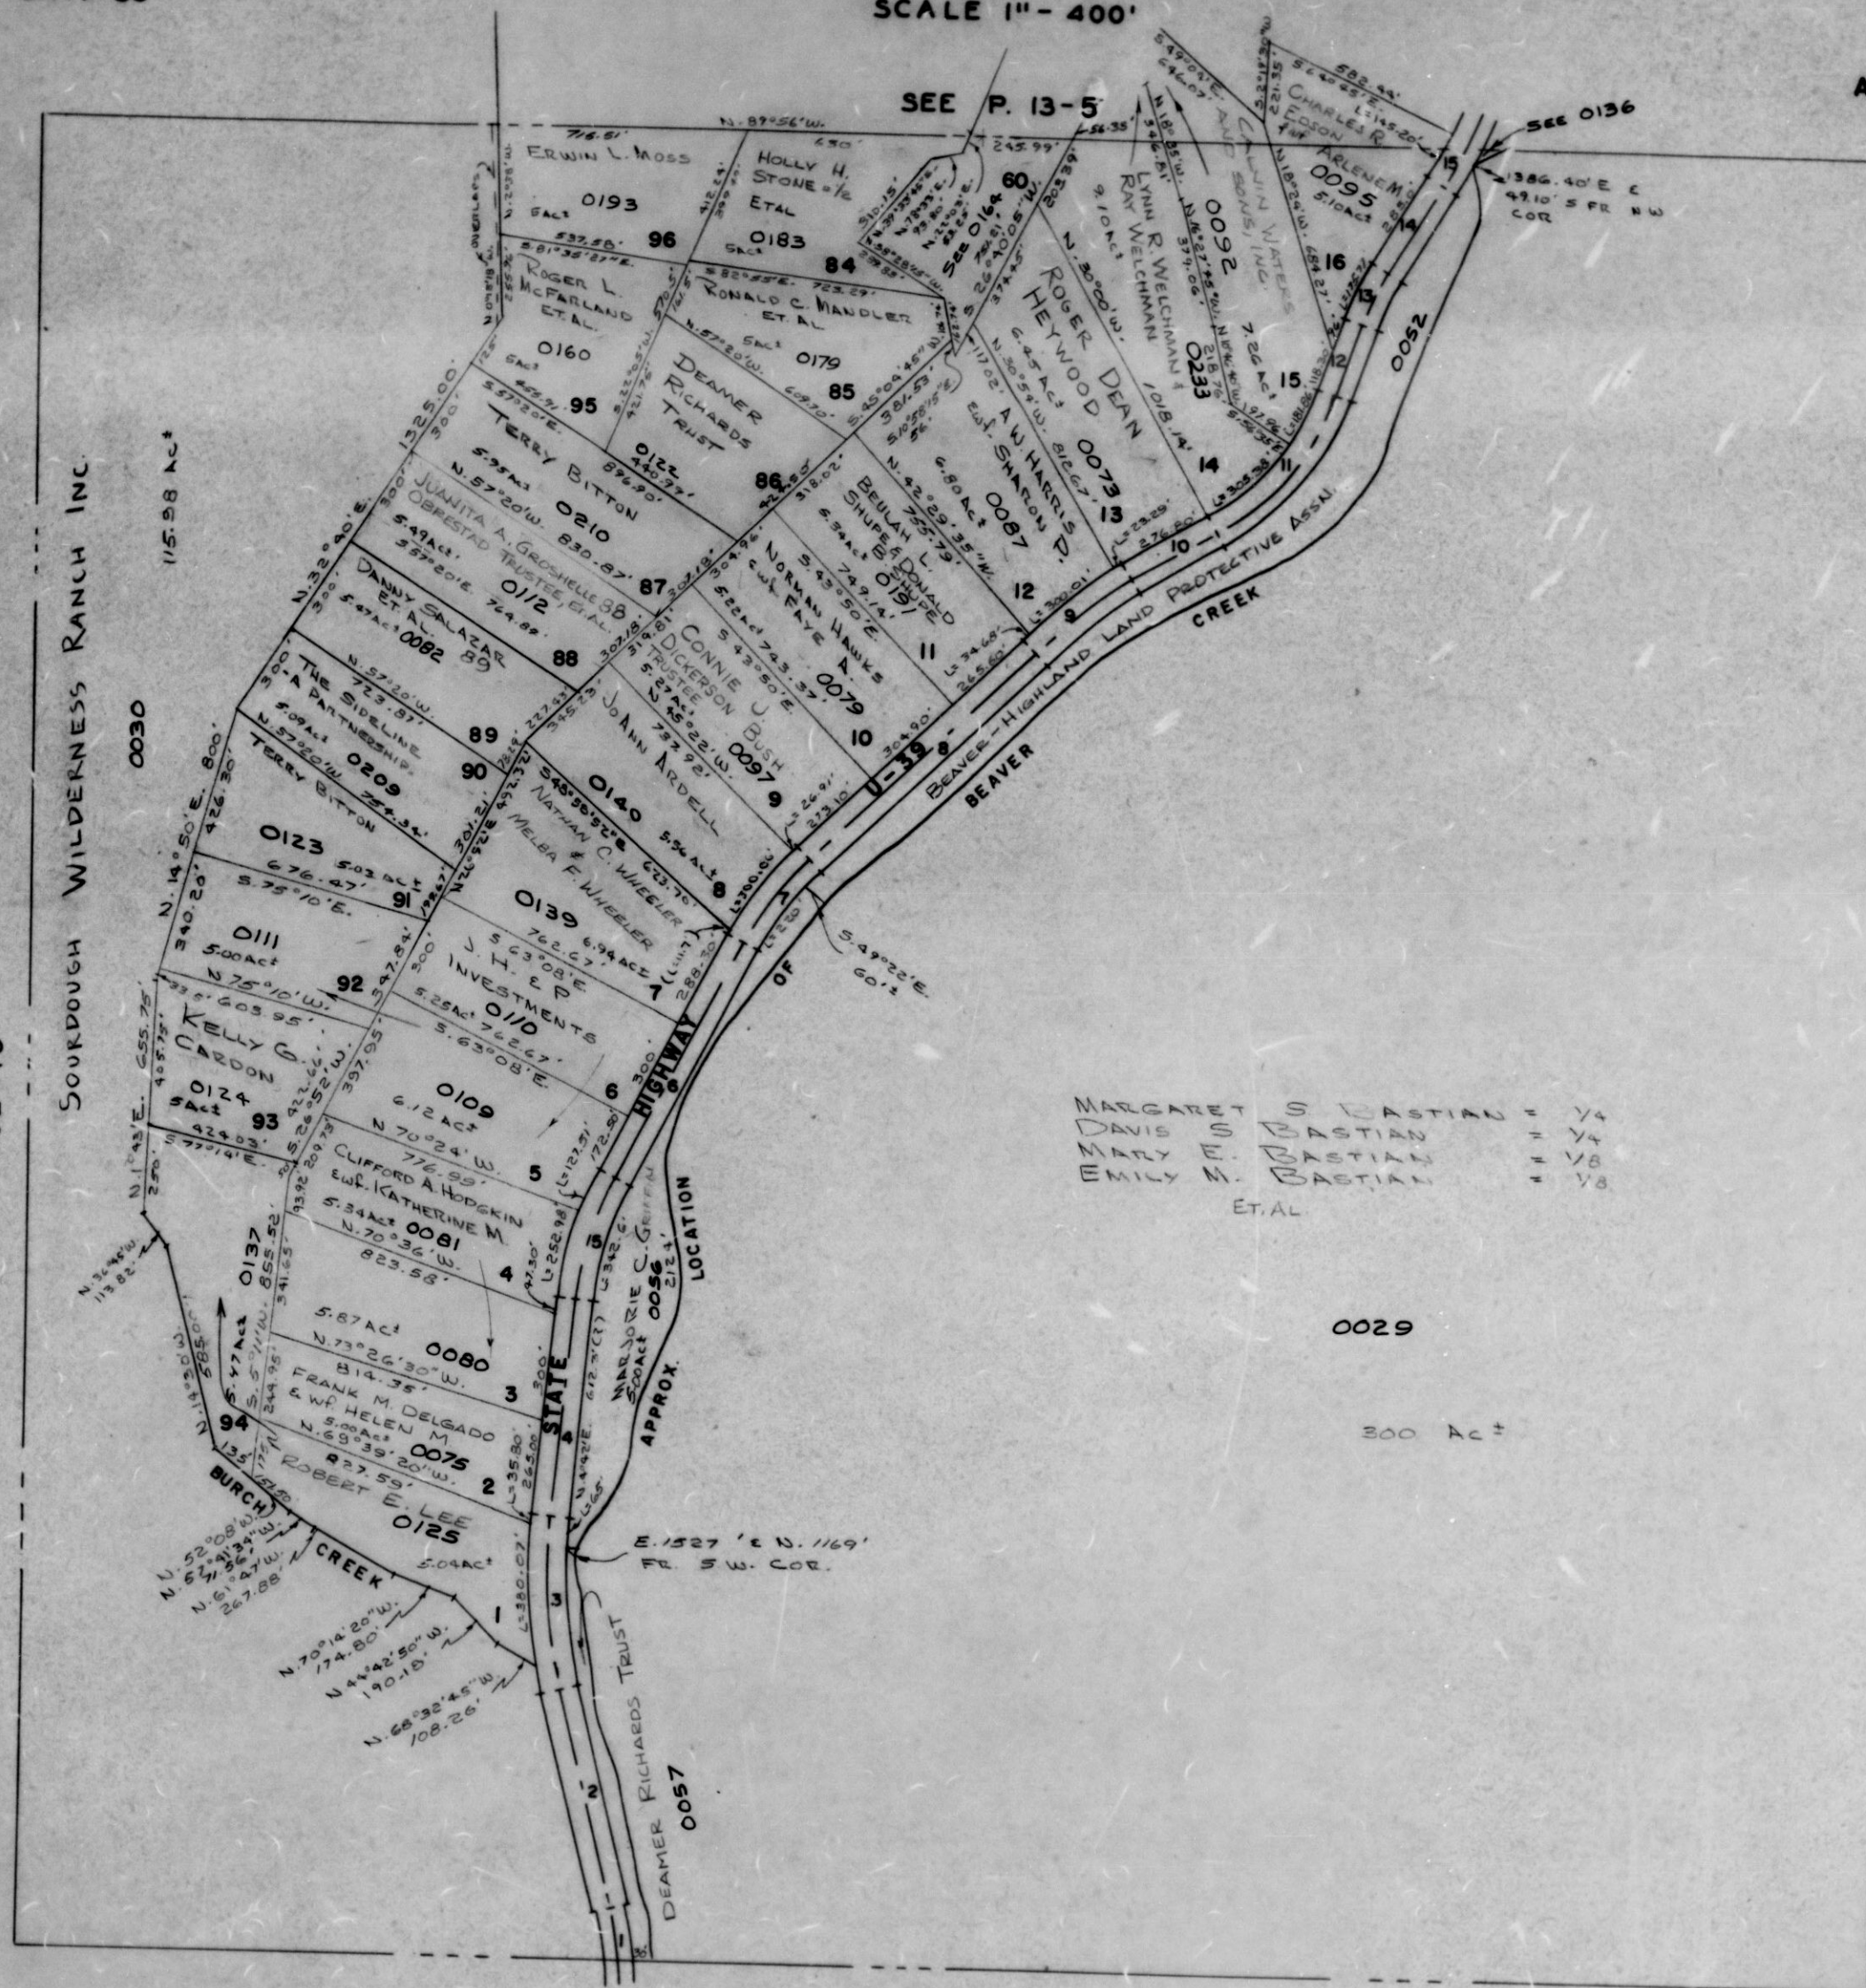

SERIAL NO.

- 0029
- 0030
- 0052
- 0056
- 0057
- 0073
- 0075
- 0079 TO 0082
- 0087
- 0091
- 0092
- 0095
- 0097
- 0109 TO 0112
- 0122 TO 0125
- 0137
- 0139
- 0140
- 0160
- 0179
- 0183
- 0191
- 0193
- 0205
- 0210
- 0235

SEE P. 13

MARGARET S. BASTIAN 1/4
DAVIS S. BASTIAN 1/4
MARY E. BASTIAN 1/8
EMILY M. BASTIAN 1/8
ET AL

0029

300 AC±

SEE P. 16

SEE P. 13

NOTE: THIS PLAT CONTAINS THE FOLLOWING LOTS OF UNRECORDED BEAVER CREEK ESTATES SUBDIVISION 1 TO 16, 84 TO 96

THIS SEC. MAY BE SHORT IN NORTH, SOUTH DIRECTION

STATE ROAD, U. 39 IS NOT A DEDICATED ROAD