

SECTION 7, T.7N., R.3E., S.L.B. & M.

IN WEBER COUNTY

SCALE 1" = 400'

TAXING UNIT: 58

ALSO SEE P. 13-3 TO 9

SEE PAGE 13

SEE P 51

SUNRIDGE SUBDIVISION NO. 2
UNIT NO. 2

SEE PAGE 50


SEE SUNRIDGE SUBDIVISION NO. 2 UNIT NO. 1
P. 47

SEE PAGE 12

SEE PAGE 12

W. 1/4 OF SEC. 7
T7N., R.2E.
E 1/4 COR. OF SEC. 12
T7N., R.2E.
S.E. COR. OF SEC. 12
T7N., R.2E.

23

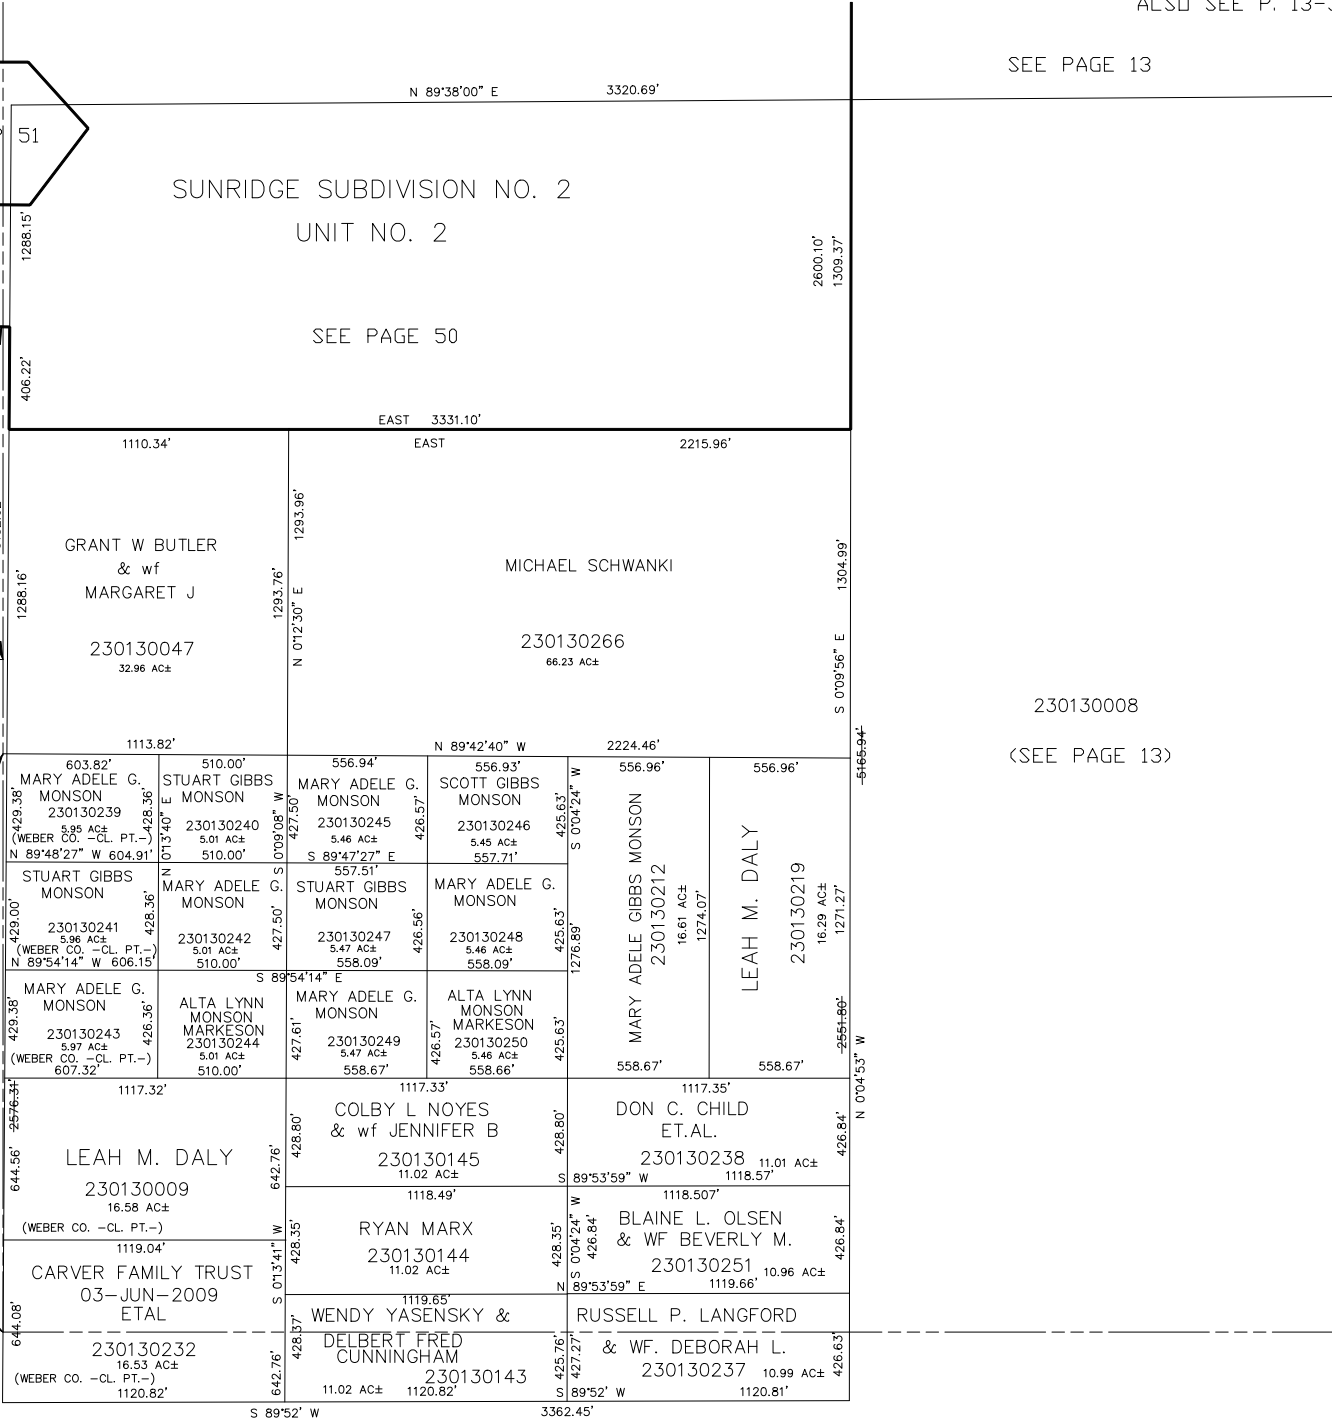

230130008
(SEE PAGE 13)

SEE PAGE 13

SEE PAGE 13-6