

SW 1/4

15

SECTION 28, T. 7 N., R. 3 E., S. L. B. & M.

TAXING UNIT 58

HUNTSVILLE DISTRICT

PREFIX 23-015

SCALE 1" = 200'

SEE PAGE 16

SEE 23-016-0002

1816.39'

ANASTASIA D.
NASS - LIFE ESTATE

0011

1604.86'
1604.86'

JAMES A. NASS & W.F.
ANASTASIA D. - LIFE ESTATE

0012

N. 89° 55' W.

1471.4'

MARGARET S. BASTIAN = 74
W.F. MARGARET S. = 74
DAVID S. BASTIAN = 74
MARY E. BASTIAN = 78
EMILY M. BASTIAN = 78
ET AL.

8000

1295526


SEE PAGE 13

SEE PAGE 36

2612.28'

N. 0° 02' W.
1160.85'

738.03'

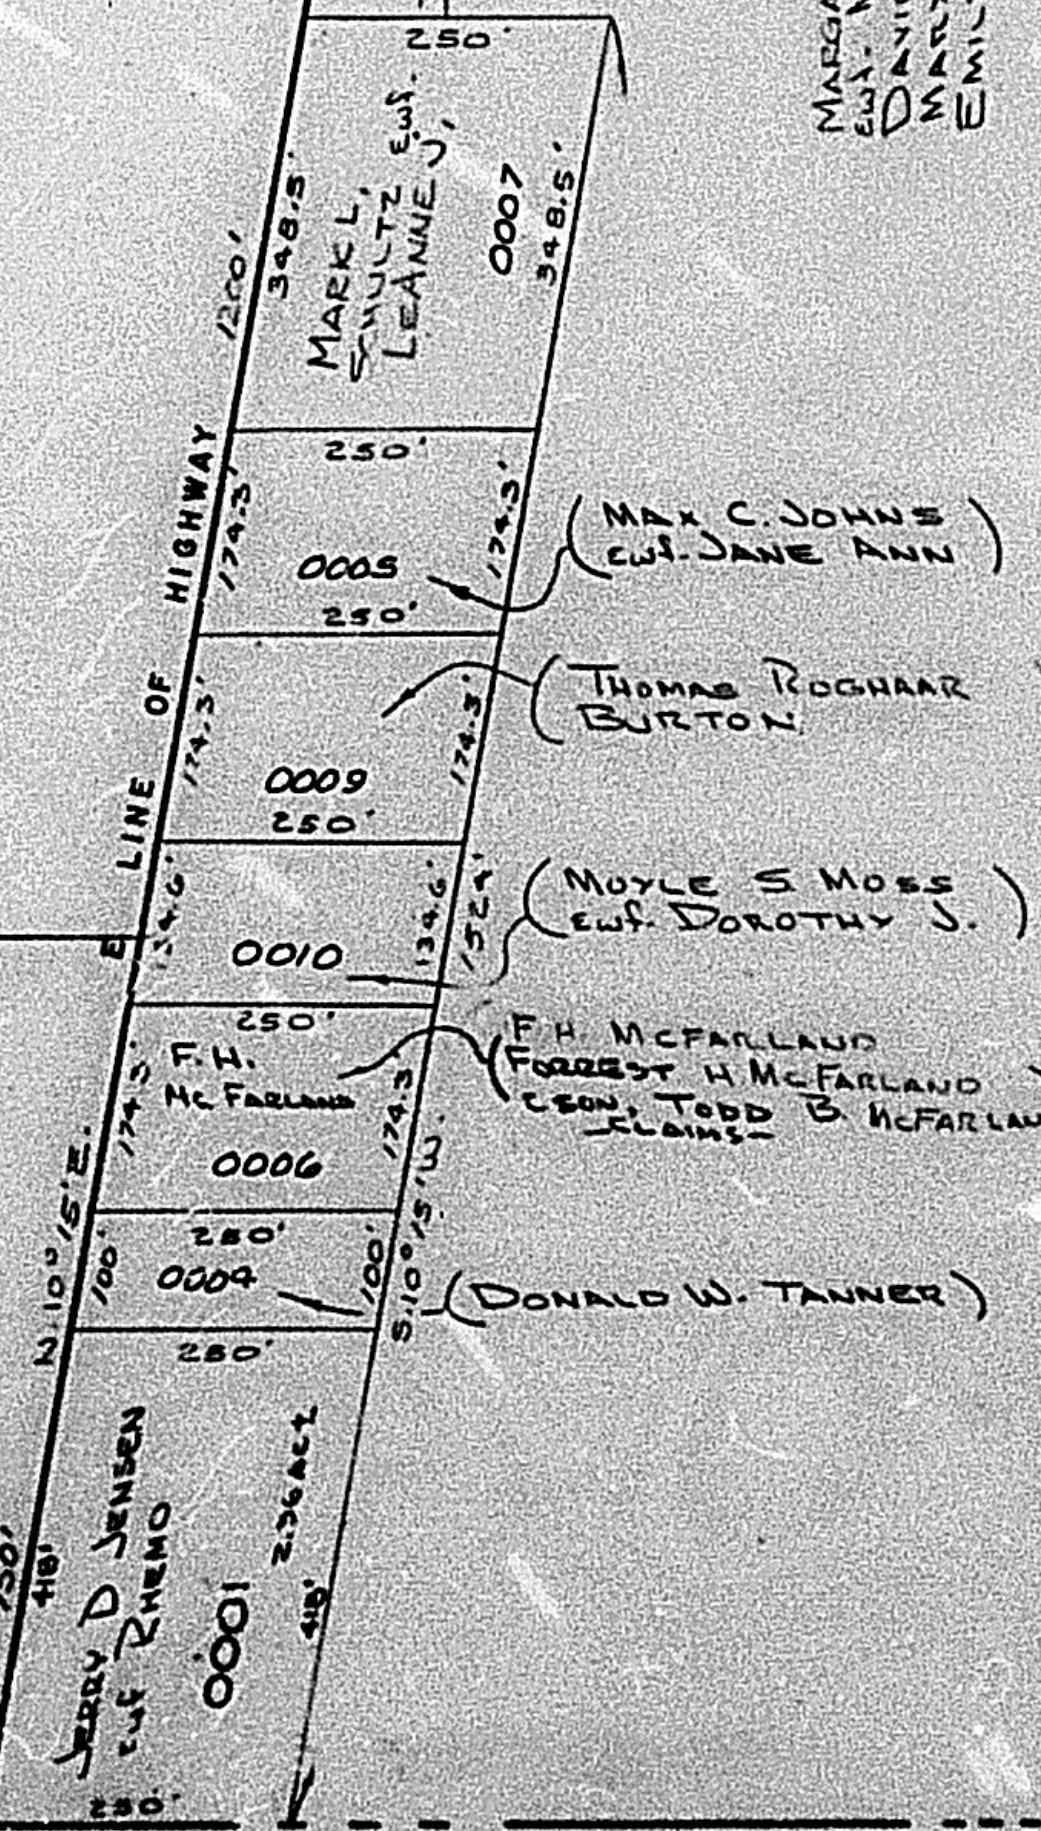

SEE PAGE 13