

SECTION 31, T.7N., R.3E., S.L.B. & M.


IN WEBER COUNTY

TAXING UNIT: 58

SCALE 1" = 400'

SEE PAGE 18

SEE PAGE 27

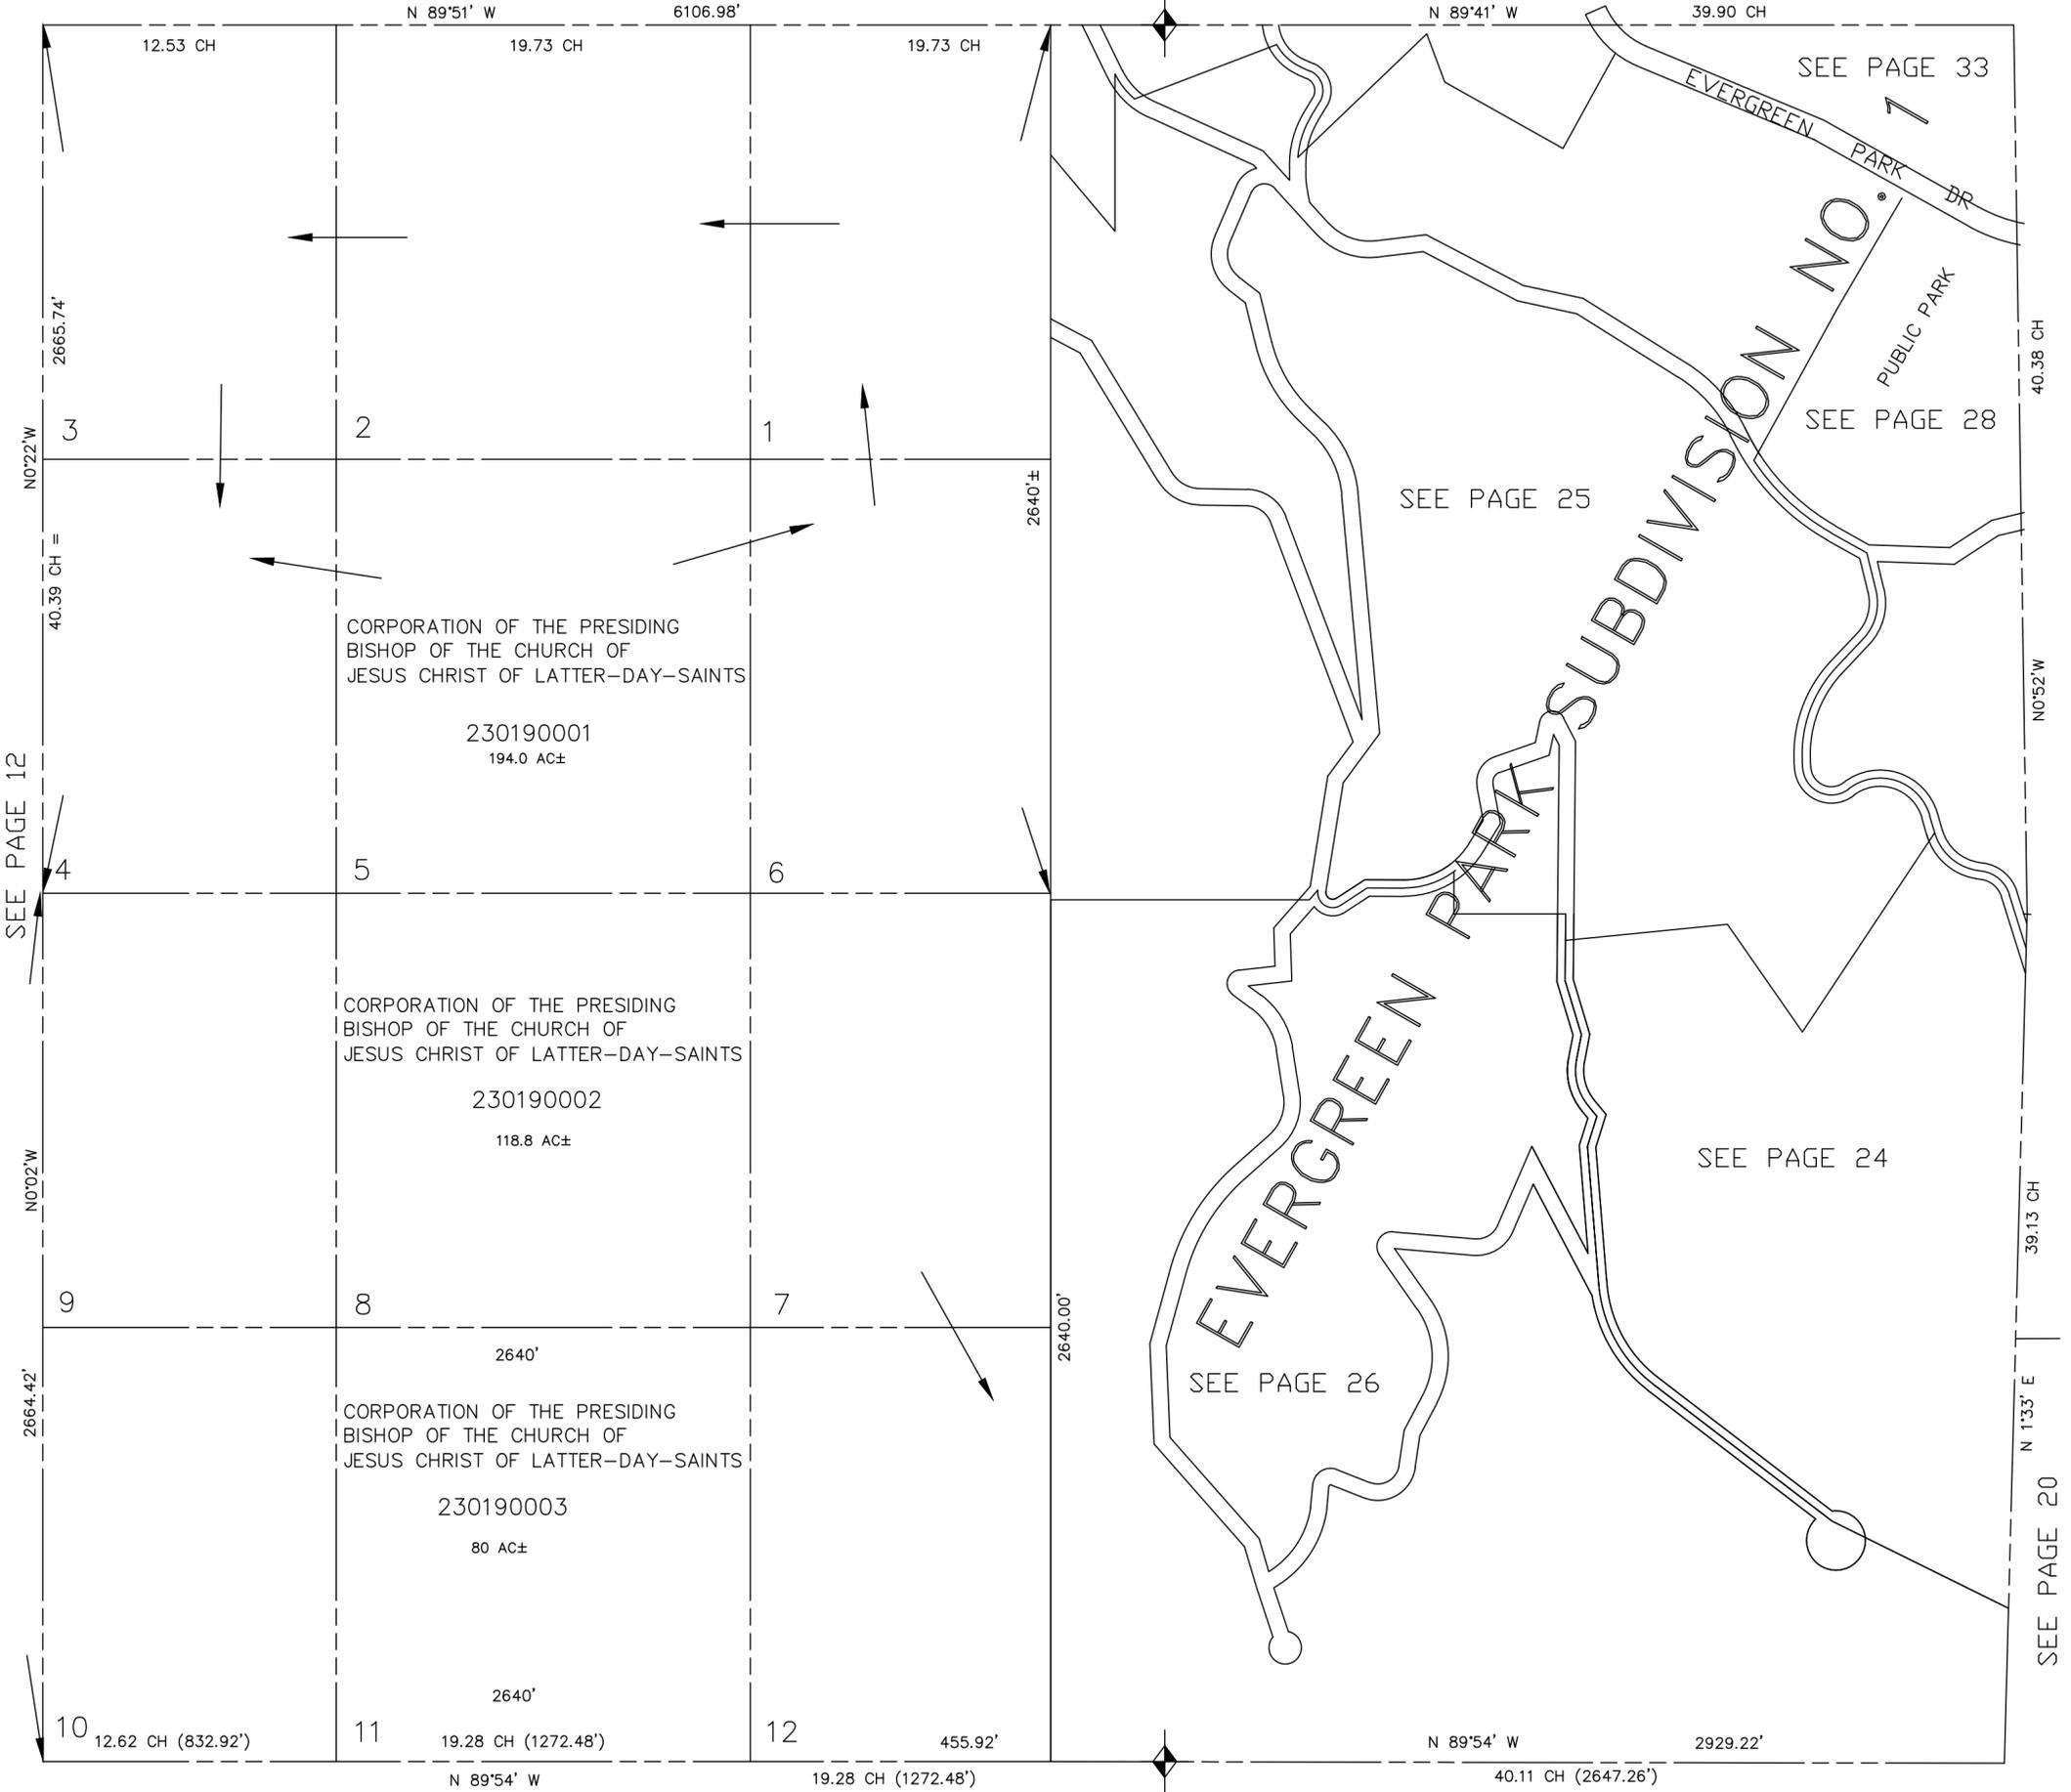

CORPORATION OF THE PRESIDING
 BISHOP OF THE CHURCH OF
 JESUS CHRIST OF LATTER-DAY-SAINTS
 230190001
 194.0 AC±

CORPORATION OF THE PRESIDING
 BISHOP OF THE CHURCH OF
 JESUS CHRIST OF LATTER-DAY-SAINTS
 230190002
 118.8 AC±

CORPORATION OF THE PRESIDING
 BISHOP OF THE CHURCH OF
 JESUS CHRIST OF LATTER-DAY-SAINTS
 230190003
 80 AC±

NOTE: SEE GOV. LAND OFFICE DEPENDENT
 RESURVEY. NOT OFFICIALLY RECORDED IN
 THIS OFFICE, BUT FILED IN BOOK 12 OF PLATS,
 PAGE 18, FOR REFERENCE PURPOSES

SEE PAGE 7

SEE PAGE 12

SEE PAGE 20