


SECTION 32, T.7N., R.3E., S.L.B. & M.
 IN WEBER COUNTY
 SCALE 1" = 400'

TAXING UNIT: 58

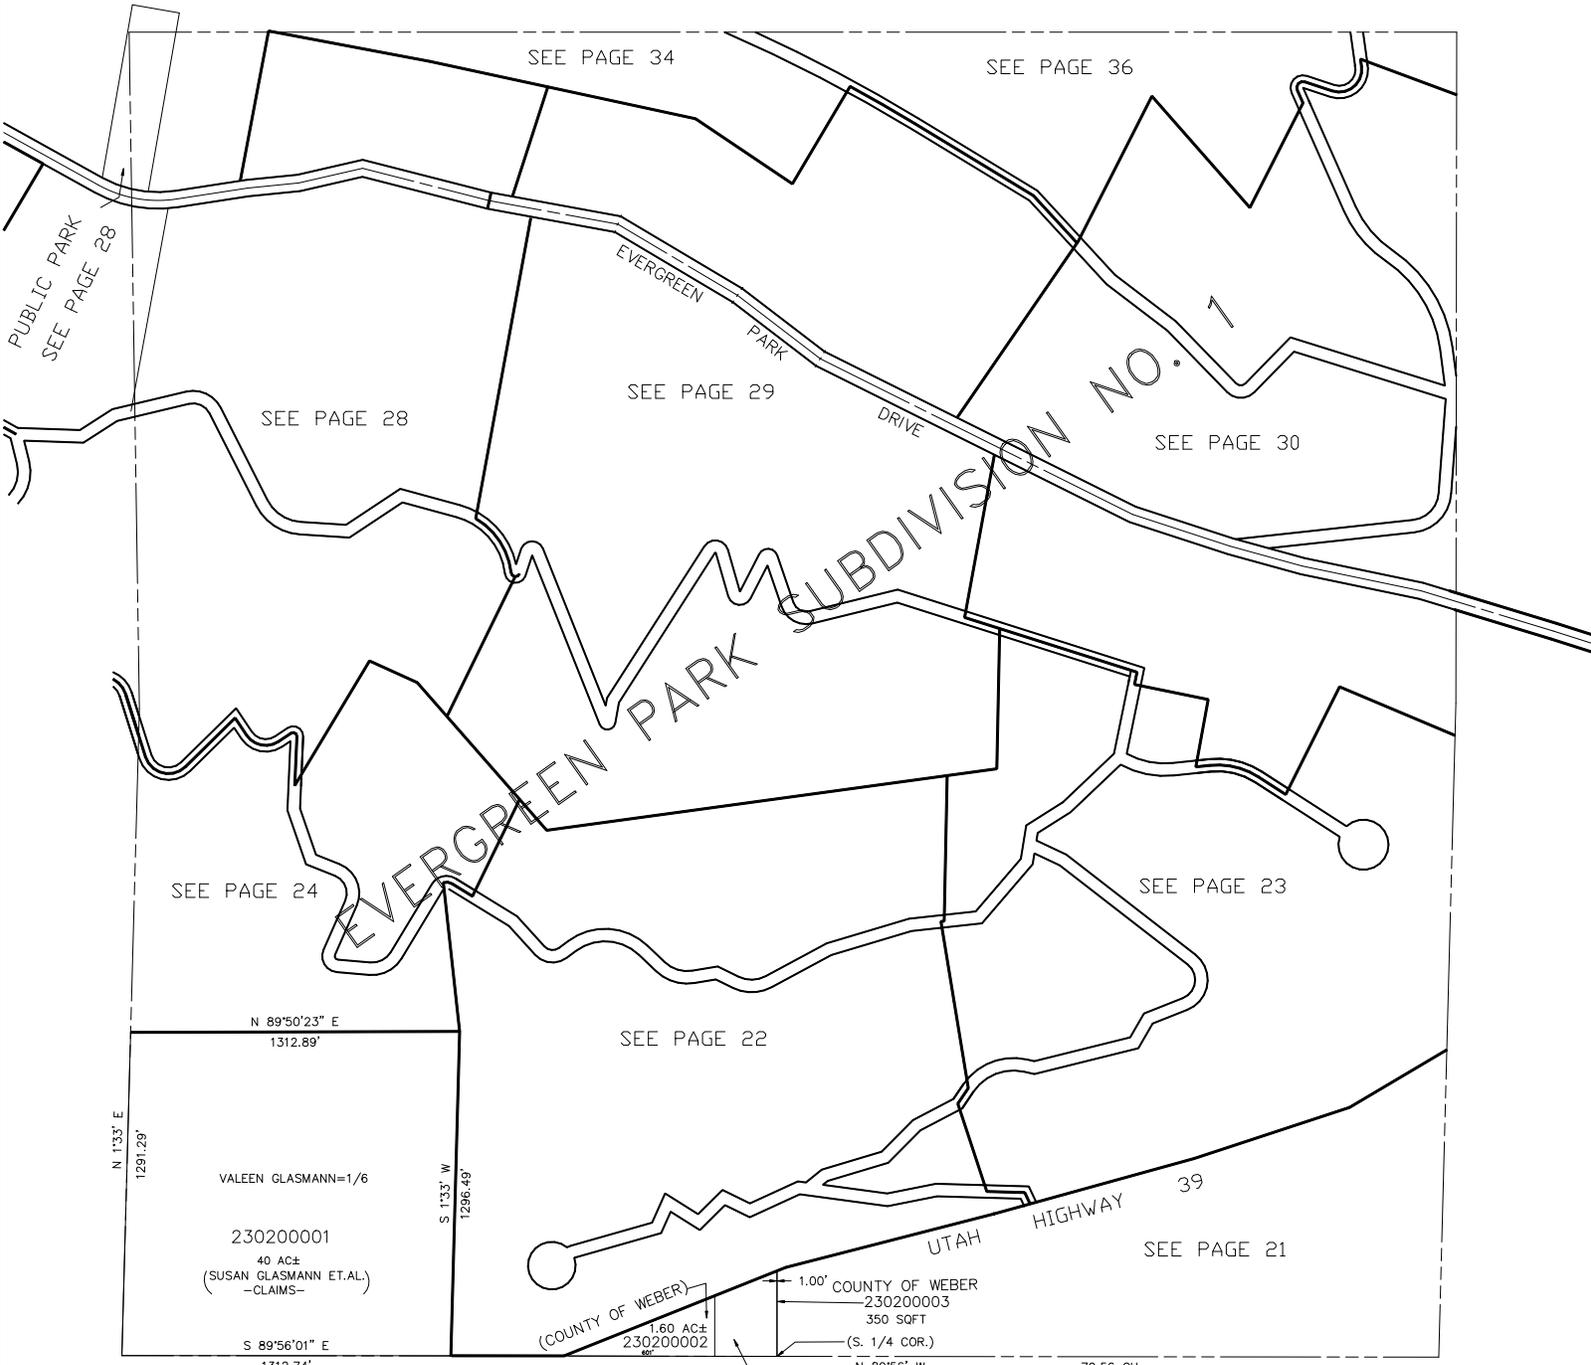

N 89°50'23" E
 1312.89'
 VALEEN GLASMANN=1/6
 230200001
 40 AC±
 (SUSAN GLASMANN ET.AL.)
 -CLAIMS-
 S 89°56'01" E
 1312.74'

(COUNTY OF WEBER)
 1.60 AC±
 230200002
 1.65 AC±
 MARY JILL SPRAYCAR JORGENSEN
 ET.AL TRUSTEES
 230200004
 1.65 AC±

1.00'
 COUNTY OF WEBER
 230200003
 350 SQFT
 (S. 1/4 COR.)
 N 89°56' W
 79.56 CH

NOTE: SEE GOV. LAND OFFICE
 DEPENDENT RESURVEY. NOT OFFICIALLY
 RECORDED IN THIS OFFICE, BUT FILED
 IN PLAT BOOK 12, PAGE 18 (ORIGINALS)
 FOR REFERENCE PURPOSES.