

SE 1/4  
SECTION 32, T.7N., R.3E., S.L.B. & M.  
IN WEBER COUNTY  
SCALE 1" = 200'

TAXING UNIT: 58

SEE PAGE 29

SEE PAGE 30

EVERGREEN PARK SUBDIVISION NO. 1

SEE PAGE 23

SEE PAGE 22

© FIRST SECURITY BANK OF UTAH N.A. TRUSTEES 230210014

© BART W. WOLTHUIS 230210013

© ELLEN WILSON WOLTHUIS ETAL 230210005


© ROBERT C. PETERSON TRUSTEE 230210015

© ROBERT C. PETERSON ETAL TRUSTEES 230210011

© A D MARIE KELLER 1/2 230210006 12,272 SQ FT  
© B MARGARET S. WILSON 1/2 230210017 12,264 SQ FT

SEE PAGE 20

SEE PAGE 40

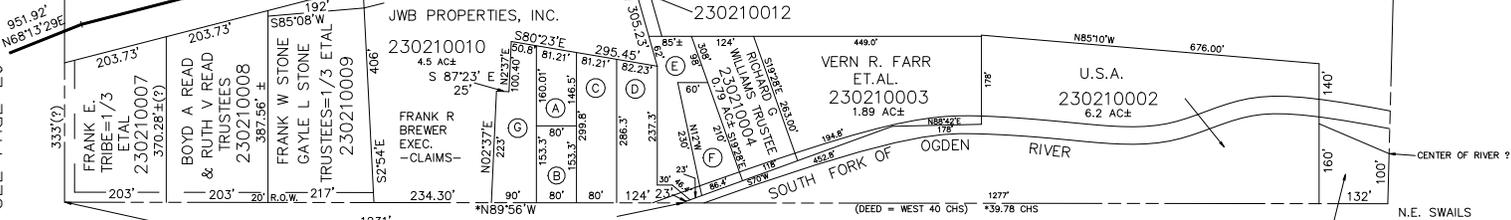

SEE PAGE 8

SEE PAGE 7

NOTE: SEE GOV. LAND OFFICE DEPENDENT RESURVEY FILED IN BOOK 12, PAGE 18 OF RECORDS.