

SE 1/4
SECTION 32, T.7N., R.3E., S.L.B. & M.
IN WEBER COUNTY
SCALE 1" = 200'

TAXING UNIT: 58

SEE PAGE 29

SEE PAGE 30

EVERGREEN PARK SUBDIVISION NO. 1

SEE PAGE 23

SEE PAGE 22

© JANET W HALL 1/2
MARY LOUISE WILSON 1/2
230210014


© BART W. WOLTHUIS
230210013
© BART W WOLTHUIS & JUDY G WOLTHUIS
230210005

© DAVID BEN WILSON & WF JANEIL C
230210015
© LAUREL DAVIS LAMBORN ETAL
230210011

© BOB & JANET HALL
230210006
112,272 SQ FT
© MARGARET S. WILSON
230210017
12,264 SQ FT

SEE PAGE 20

SEE PAGE 40

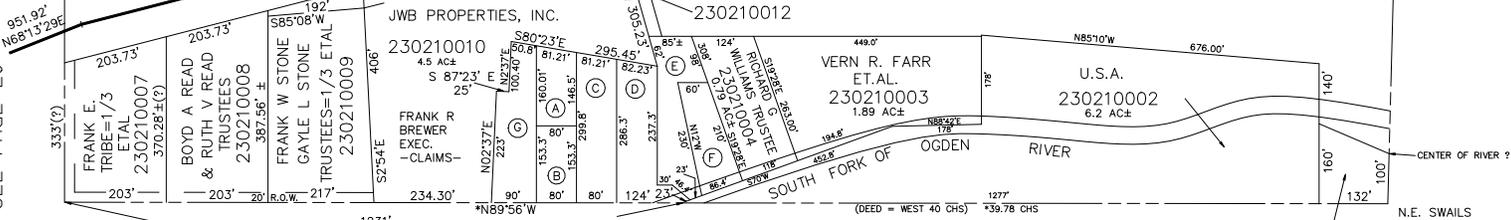

SEE PAGE 8

SEE PAGE 7

NOTE: SEE GOV. LAND OFFICE
DEPENDENT RESURVEY FILED IN
BOOK 12, PAGE 18 OF RECORDS.