

PART OF SEC. 32, T.7N., R.3E., S.L.P. & M.
EVERGREEN PARK SUBDIVISION NO. 1

LOTS 2 - 20, 36 - 41, 185 - 188, 228, 231 - 233

TAXING UNIT 58

WEBER COUNTY

PREFIX: 23-023

SCALE 1" = 200'

23


EXCEPT WHERE OTHERWISE SHOWN,
 ALL LOTS ARE OWNED BY:
 WESTERN LAND CONTRACTS CORP.

SEE P. 30

SEE P. 29

SEE P. 22

Note: See Original Plat, Book 13, Page 52
 for complete Engineering Data and Lot Acreages.

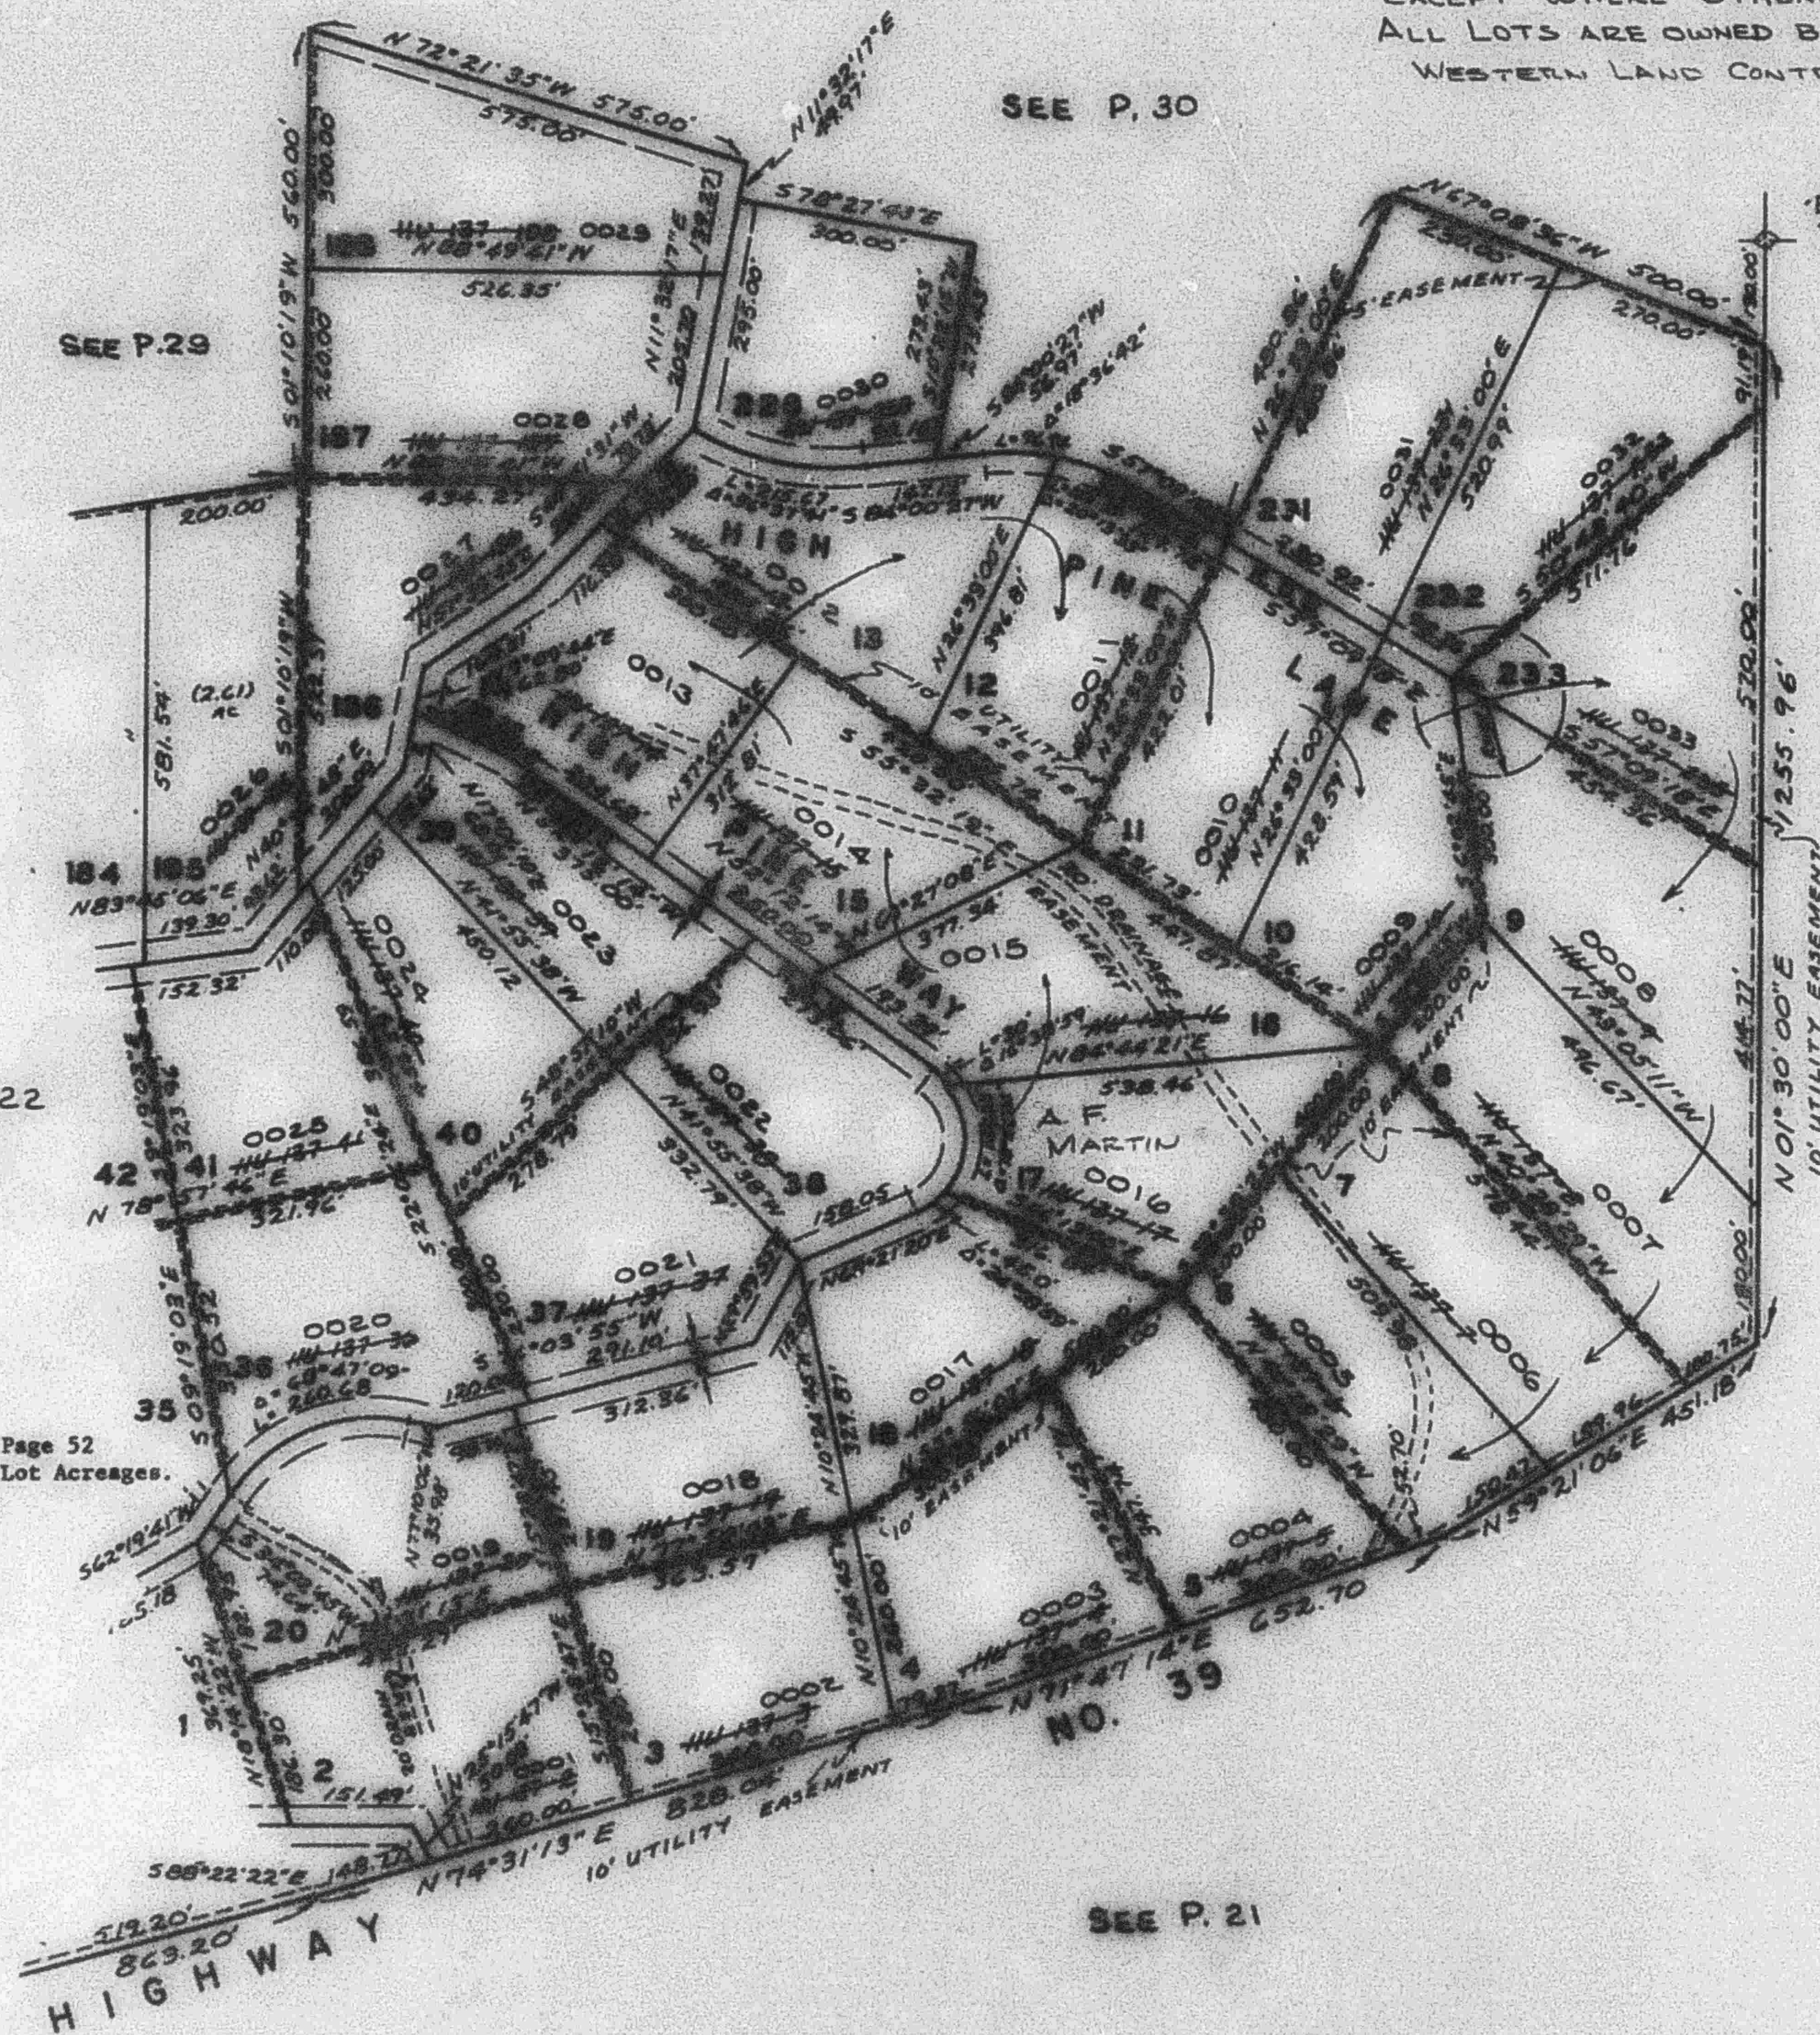

EAST 1/4 COR., SEC. 32,
 T. 7N., R. 3E., S.L.P. & M.

SEE P. 21