

PART OF SEC. 32, T.7N., R.3E., S.L.B. & M.
EVERGREEN PARK SUBDIVISION NO. 1

LOTS 2 - 20, 36 - 41, 185 - 188, 228, 231 - 233

TAXING UNIT 58

WEBER COUNTY

PREFIX 23-023

SCALE 1" = 200'


EXCEPT WHERE OTHERWISE SHOWN,
 ALL LOTS ARE OWNED BY:
 WESTERN LAND CONTRACTS CORP.

SEE P. 30

EAST 1/4 COR., SEC. 32,
 T.7N., R.3E., S.L.B. & M.

SEE P. 22

Note: See Original Plat, Book 13, Page 52
 for complete Engineering Data and Lot Acreages.

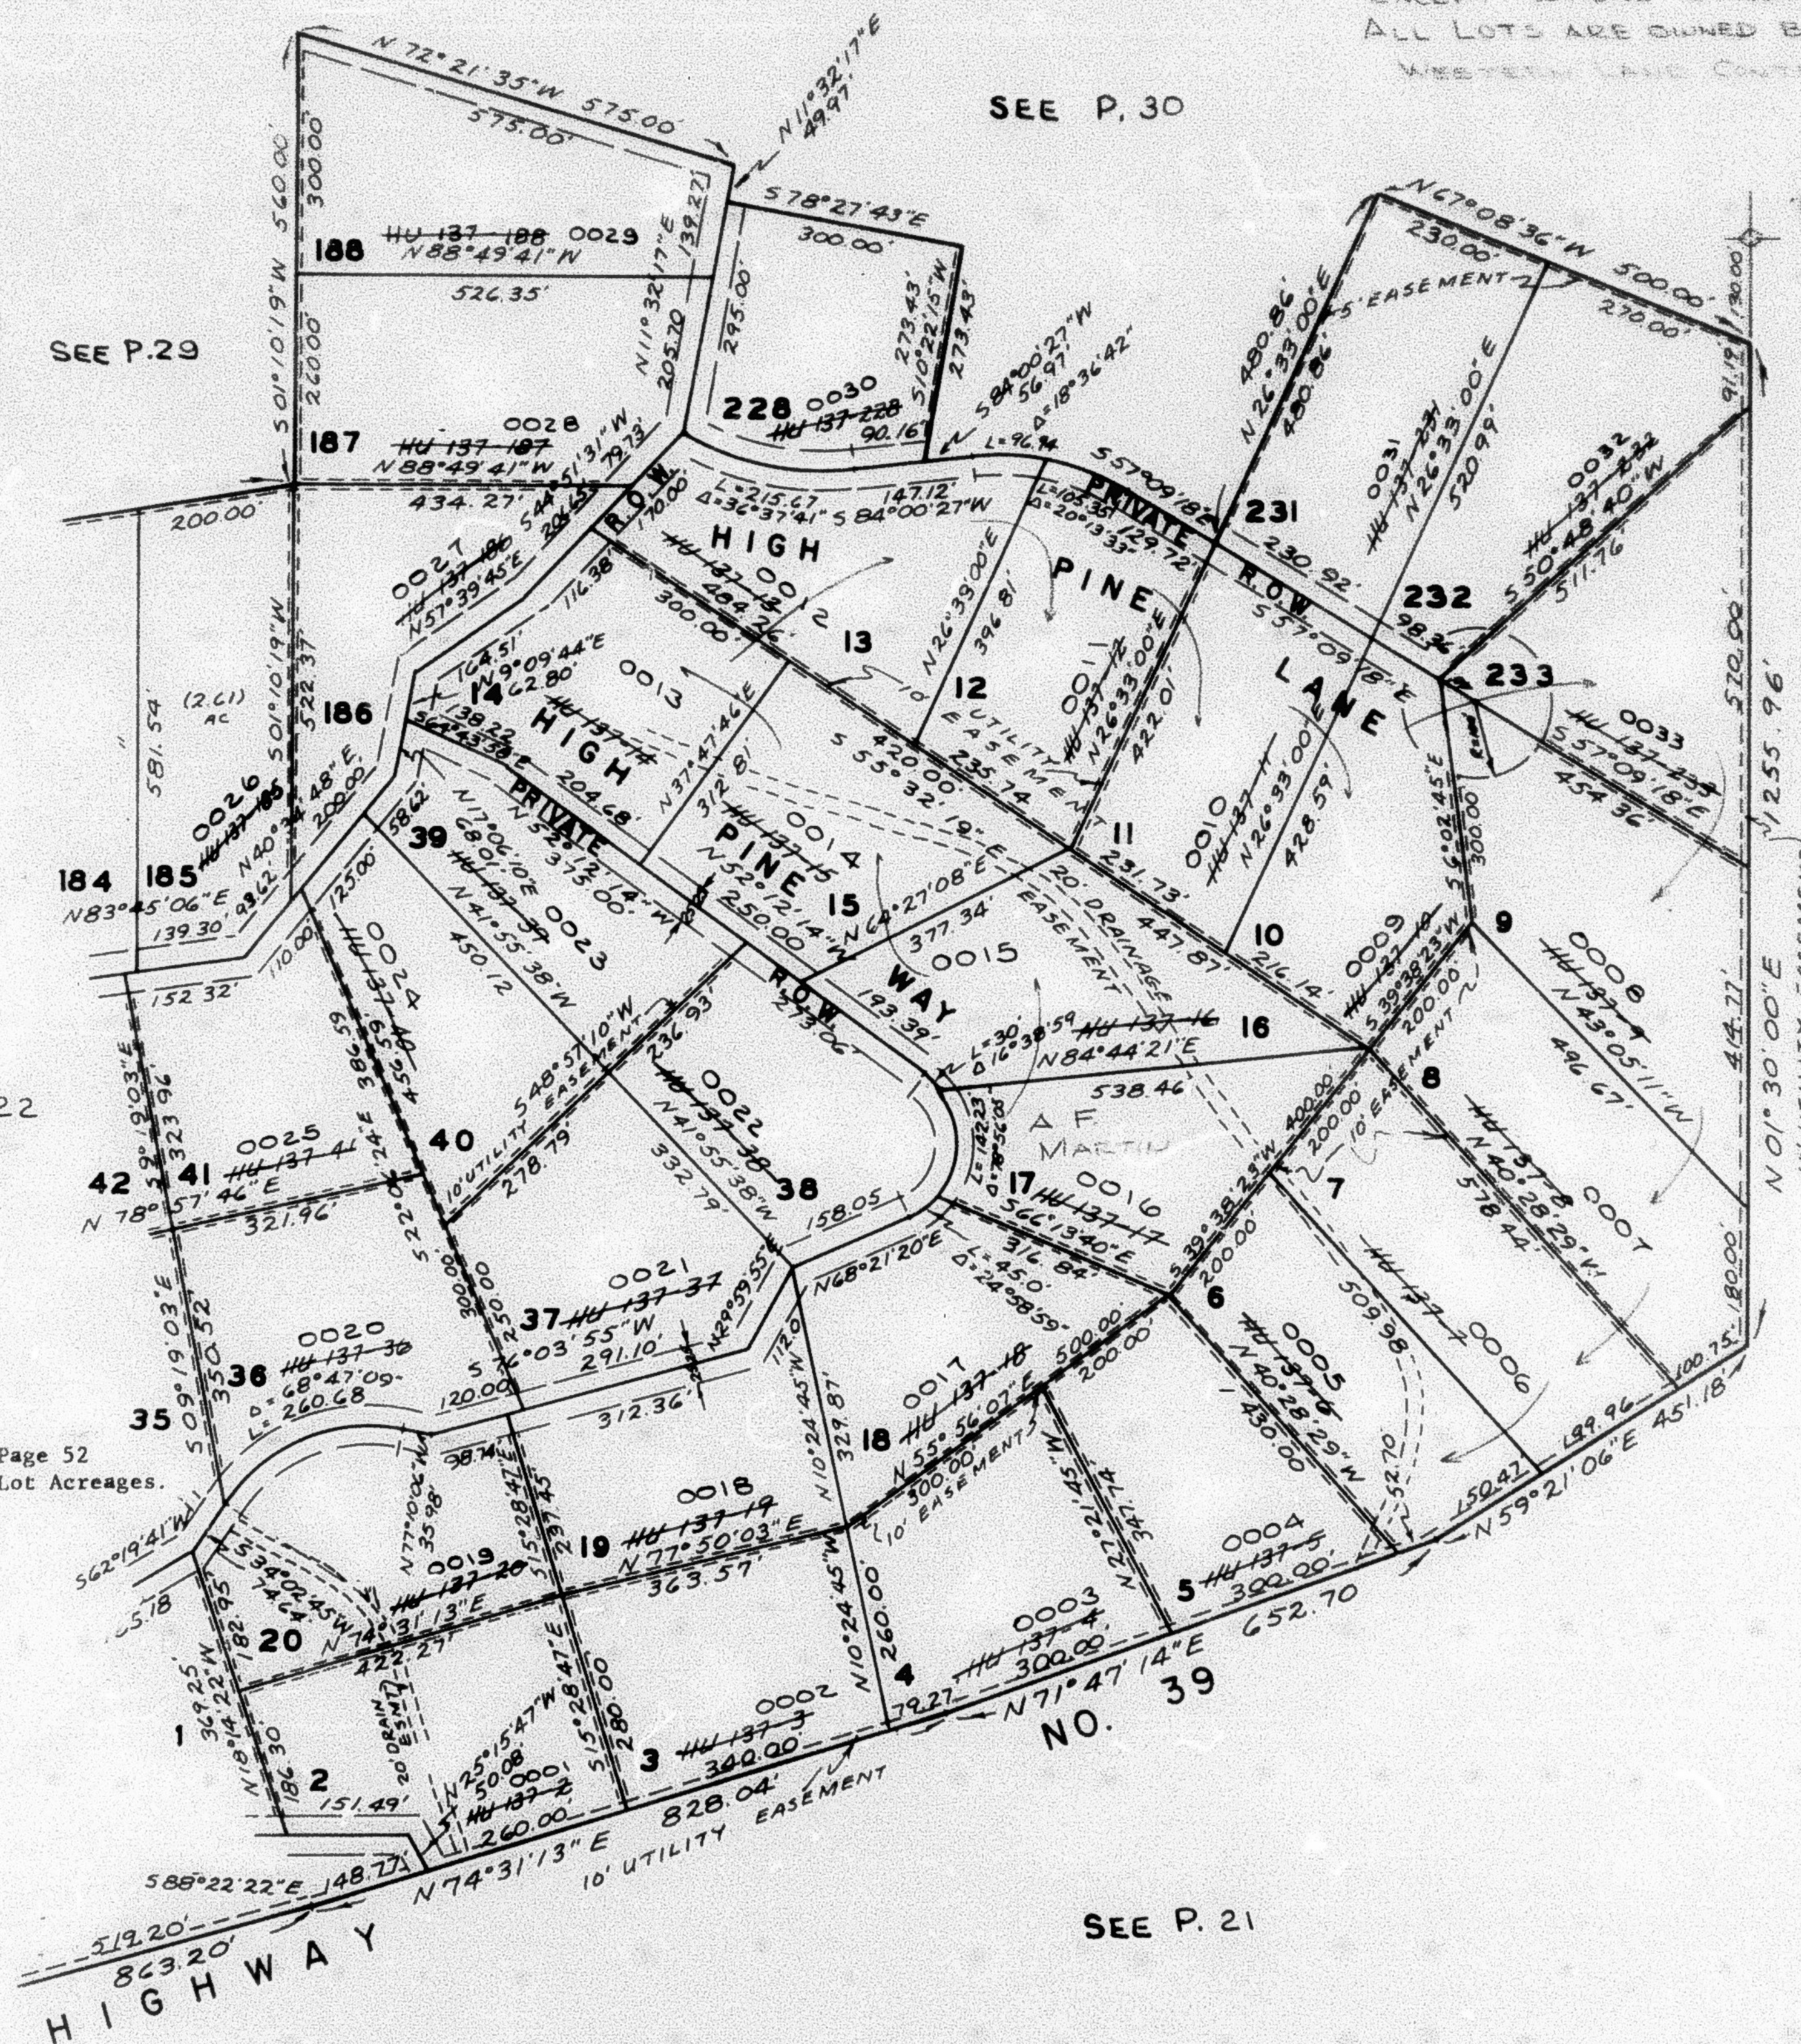

SEE P. 21