

PART OF SEC. 32, T.7N., R.3E., S.L.B. & M.
EVERGREEN PARK SUBDIVISION NO. 1
LOTS 2-20, 36-41, 185-188, 228, 231-233

TAXING UNIT: 58

IN WEBER COUNTY


SCALE 1" = 200'

SEE PAGE 29

SEE PAGE 30

SEE PAGE 22

SEE PAGE 21

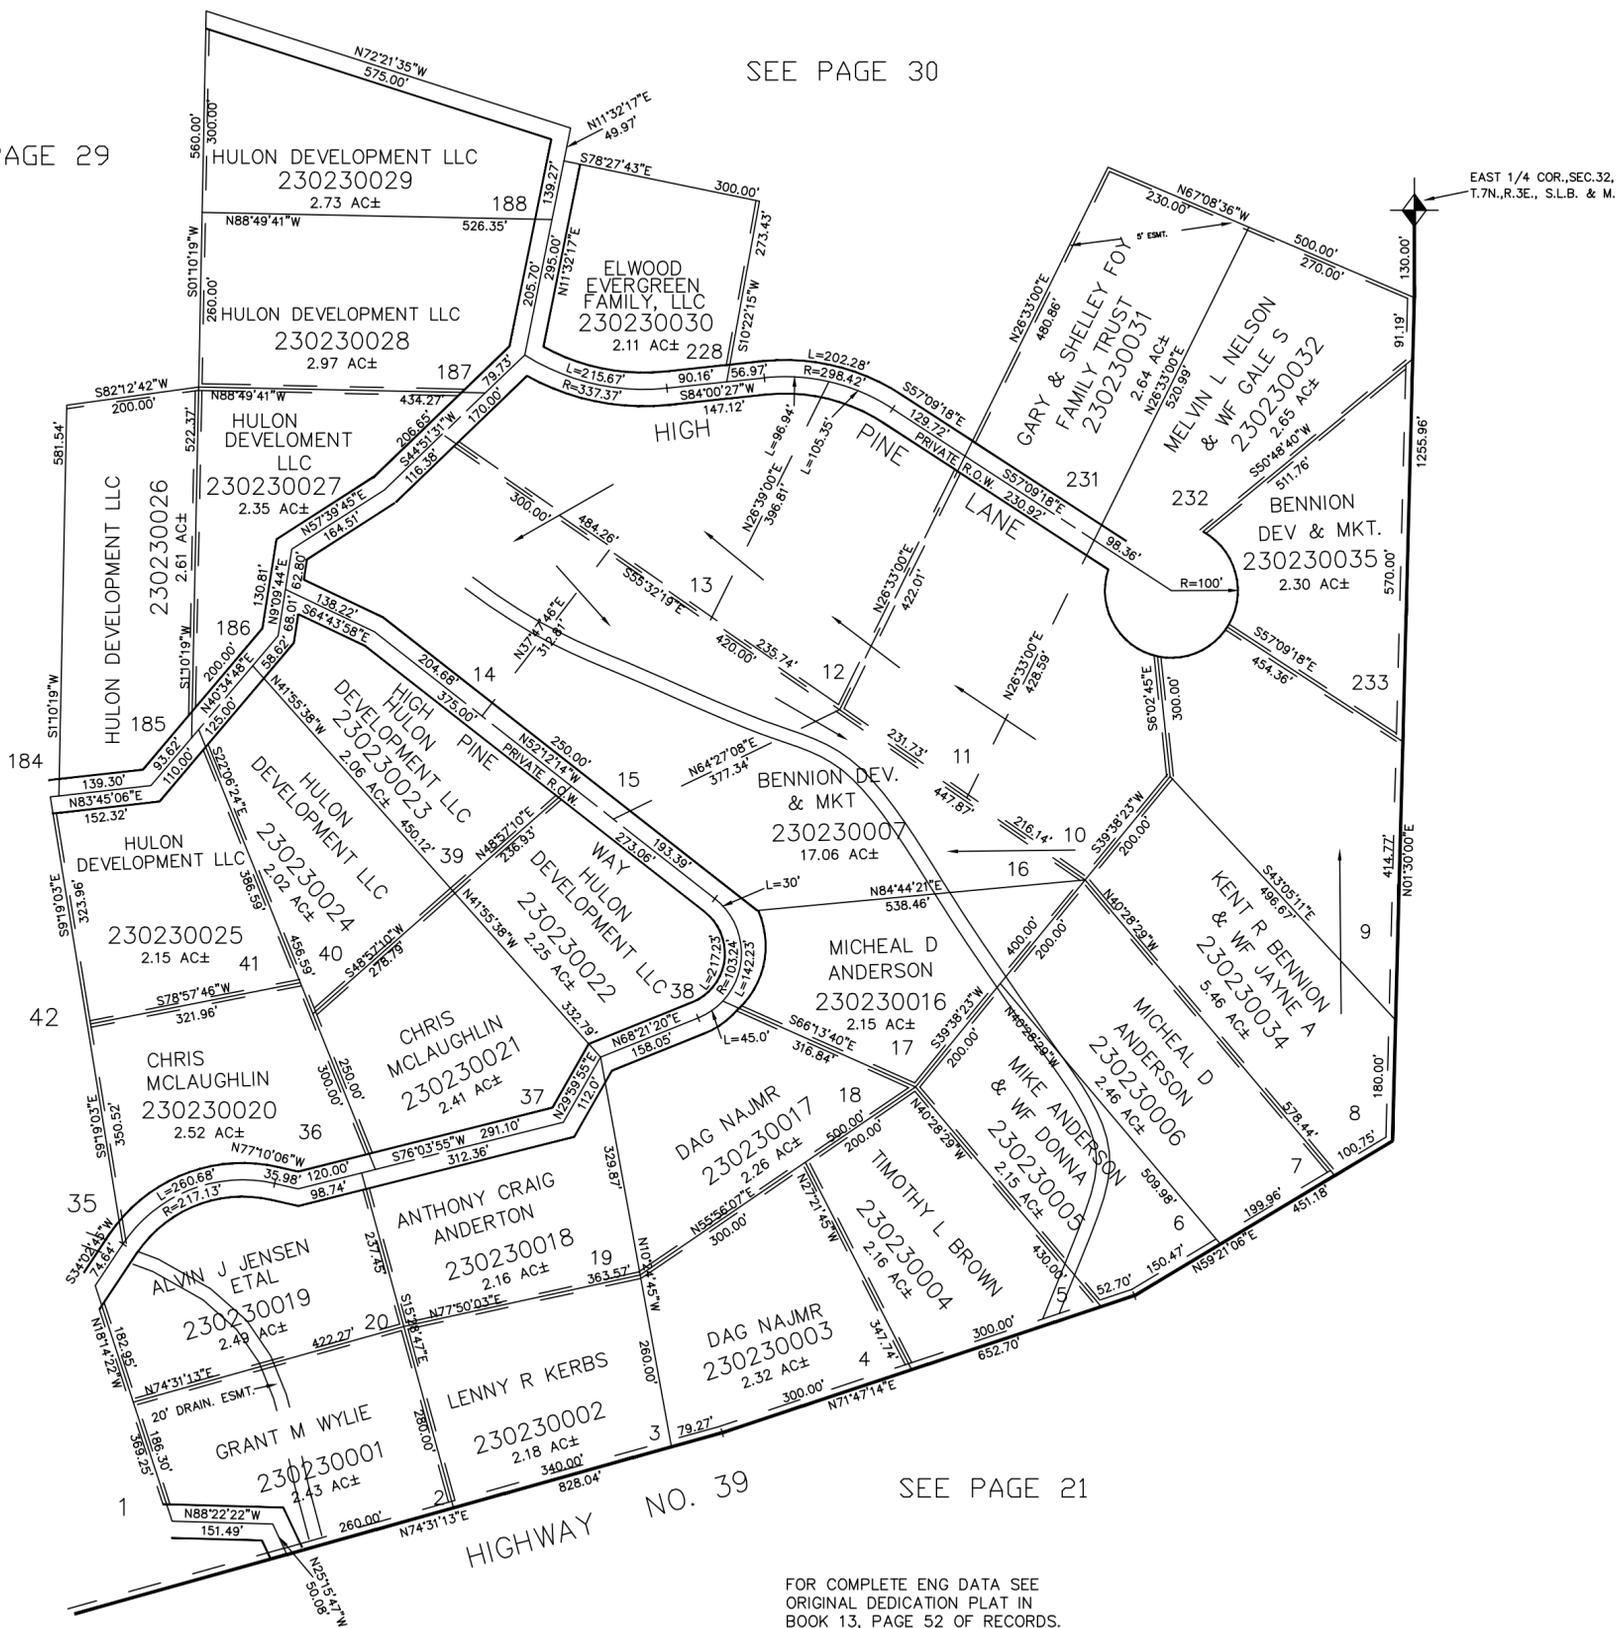

EAST 1/4 COR., SEC. 32,
T.7N., R.3E., S.L.B. & M.

FOR COMPLETE ENG DATA SEE
ORIGINAL DEDICATION PLAT IN
BOOK 13, PAGE 52 OF RECORDS.

ALL DASHED LINES SHOWN
ON LOT LINES ARE 10' UTILITY
EASEMENTS UNLESS OTHERWISE NOTED.