

TAXING UNIT : 58

PART OF SEC. 31-32, T.7N., R.3E., S.L.B.&M.
EVERGREEN PARK SUBDIVISION NO.1
LOTS 57 - 78, 96, 123 - 134, 136 - 138, 158 - 164, 257 - 260

25


PREFIX: 23-025

WEBER COUNTY

SCALE 1" = 200'

DWAYNE
COMPTON
& W. HELEN
0038

SEE P. 19

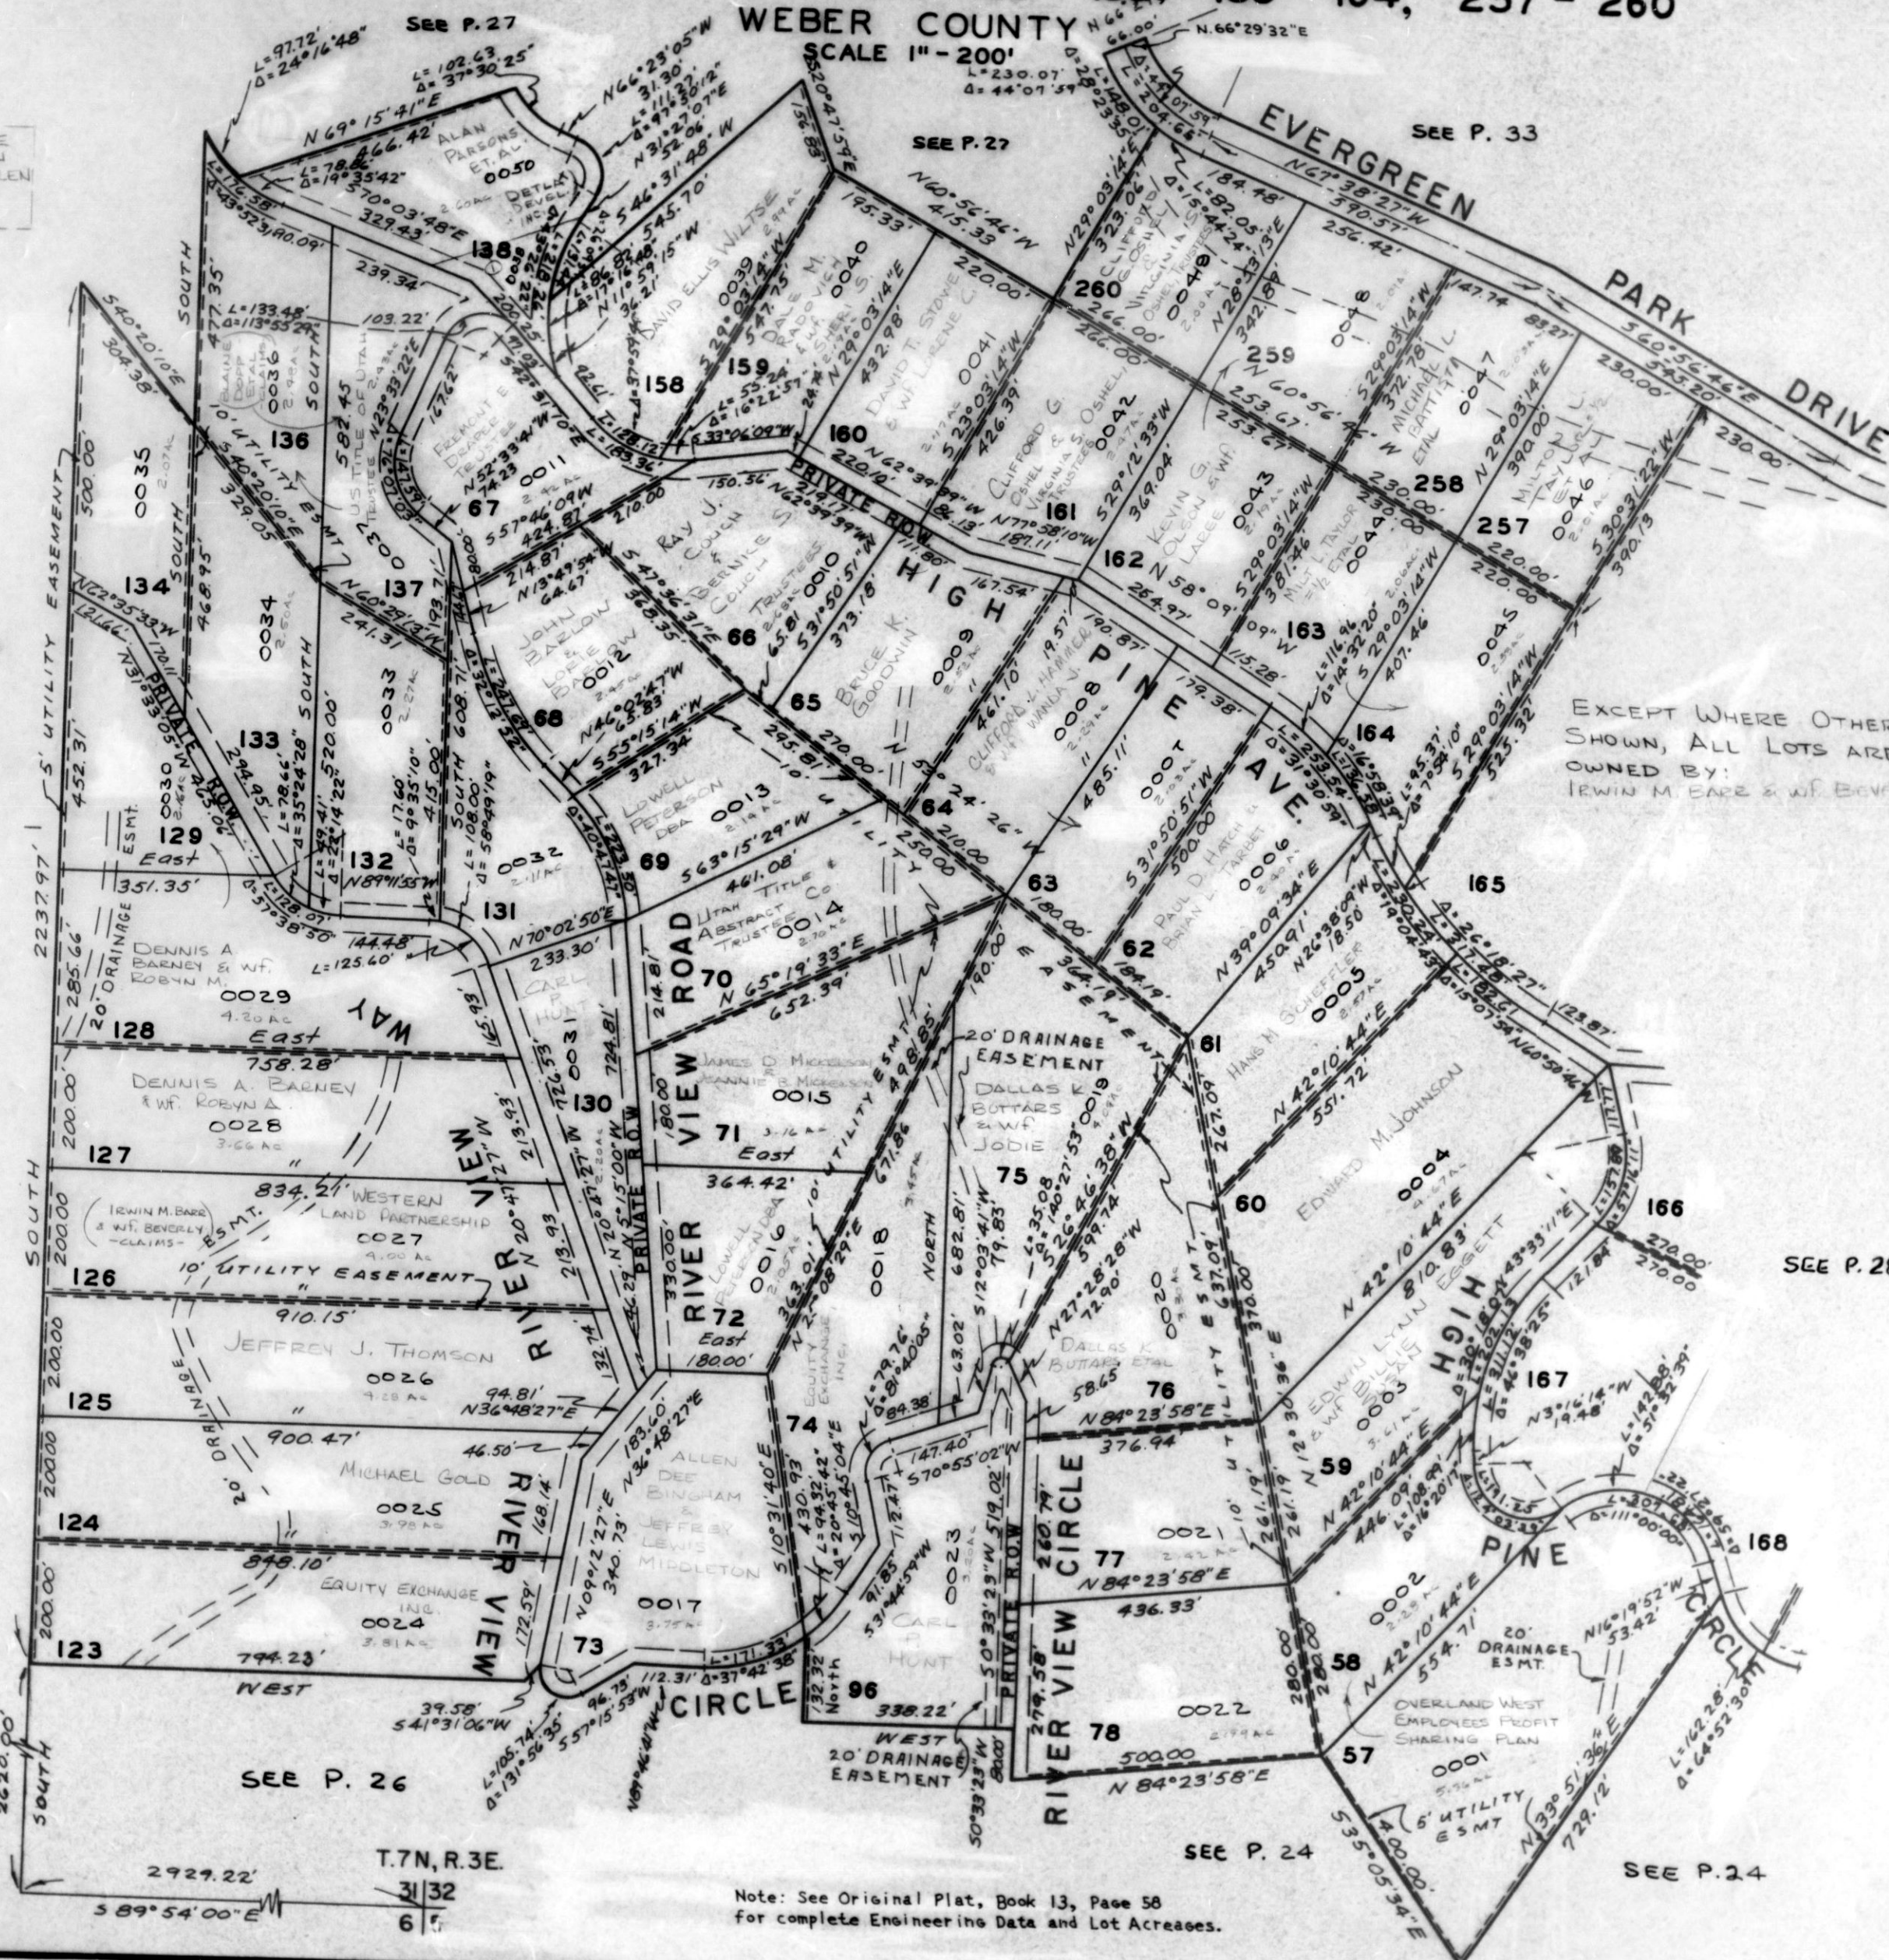

EXCEPT WHERE OTHERWISE
SHOWN, ALL LOTS ARE
OWNED BY:
IRWIN M. EARR & W. BEVERLY

SEE P. 28

SEE P. 26

T.7N., R.3E.
31/32
6/7

SEE P. 24

SEE P. 24

Note: See Original Plat, Book 13, Page 58
for complete Engineering Data and Lot Acres.