

PART OF SEC. 32-33, T.7N., R.3E., S.L.B. & M.
EVERGREEN PARK SUBDIVISION NO. 1
LOTS 189-199, 214-224, 241-249, 315-324, 339-343

TAXING UNIT: 520

IN WEBER COUNTY
SCALE 1" = 200'

SEE PAGE 36

SEE PAGE 28


SEE PAGE 30

SEE PAGE 24

*ADDRESS AFFIDAVIT E#2933152 & 2933153

ALL DASHED LINES SHOWN
ON LOT LINES ARE 10' UTILITY
EASEMENTS UNLESS OTHERWISE NOTED.

FOR COMPLETE ENG DATA SEE
ORIGINAL DEDICATION PLAT IN
BOOK 13, PAGE 53 OF RECORDS.

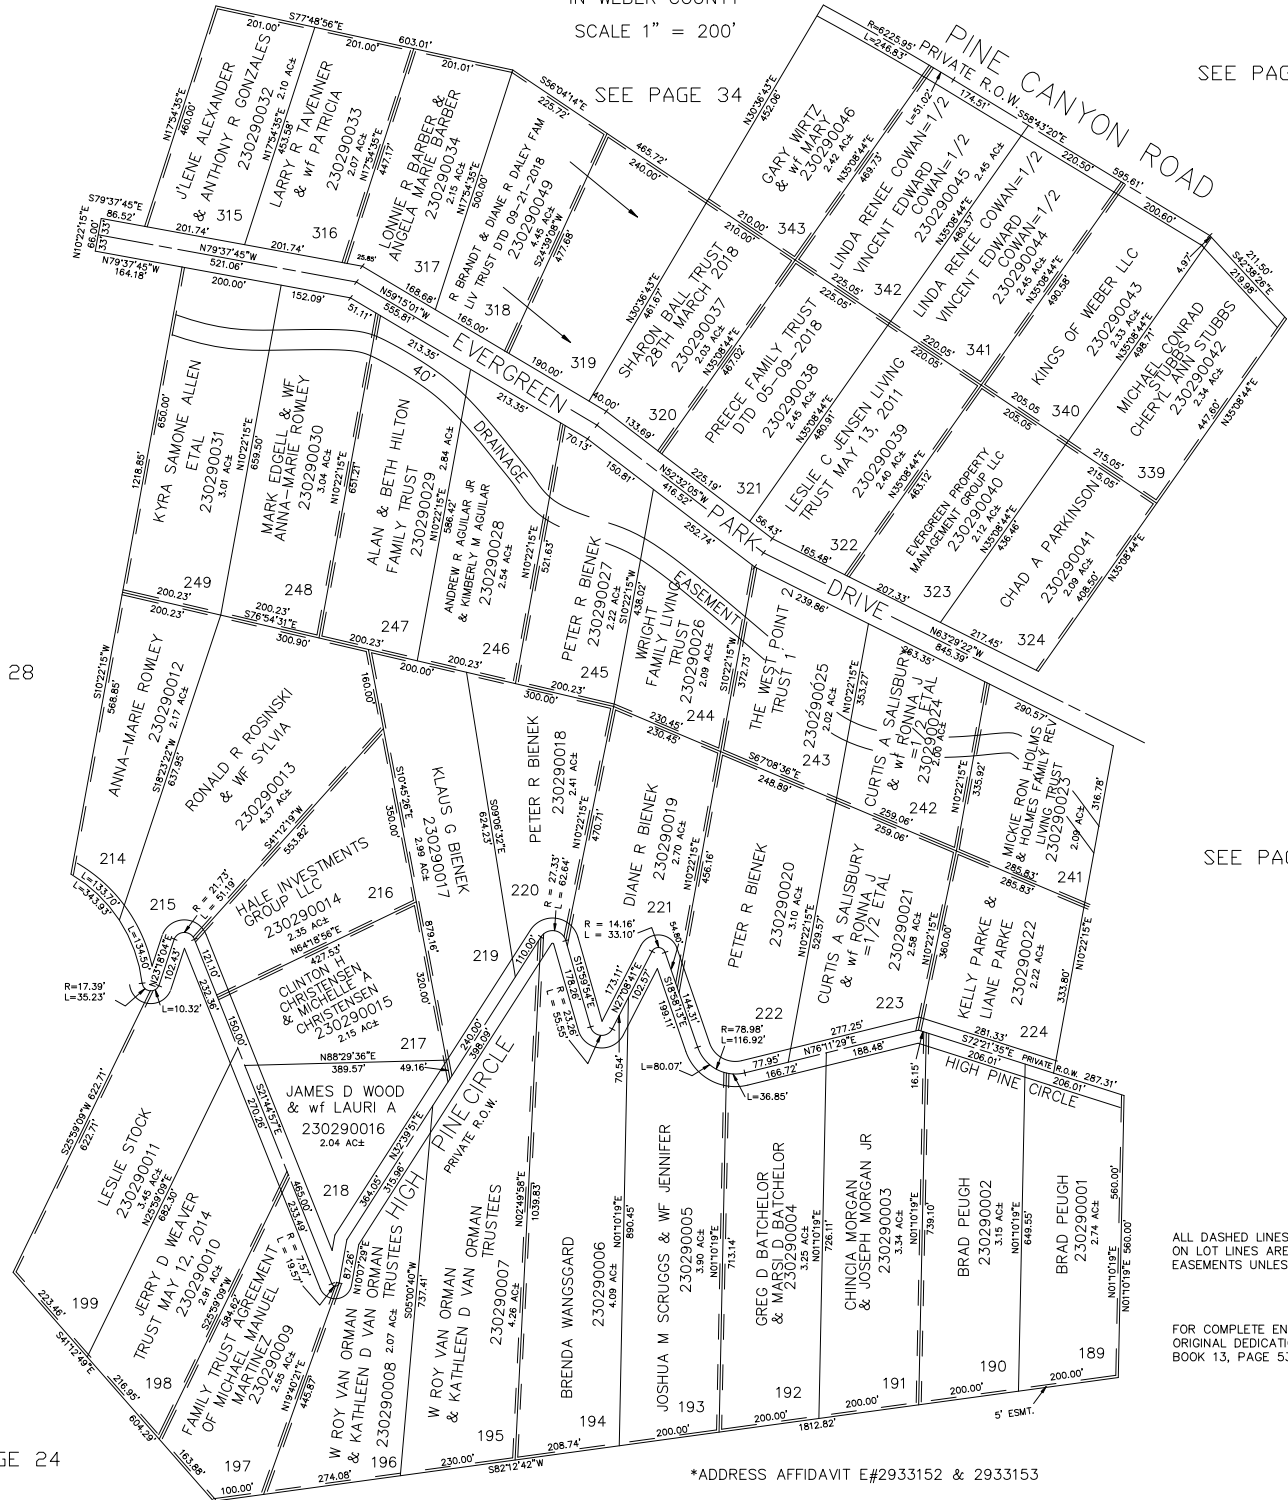

FOR TAX PURPOSES ONLY

SEE PAGE 22

MTT 03-96