

PART OF SEC. 32-33, T.7N., R.3E., S.L.B. & M.

30

TAXING UNIT 58

# EVERGREEN PARK SUBDIVISION NO. 1


PREFIX 23-030

LOTS 225 - 227, 229 - 230, 234 - 240, 325 - 338, 443 - 451, 573 - 576

WEBER COUNTY

SCALE 1" = 200'

N.E. COR. SEC. 32  
T.7N., R.3E.

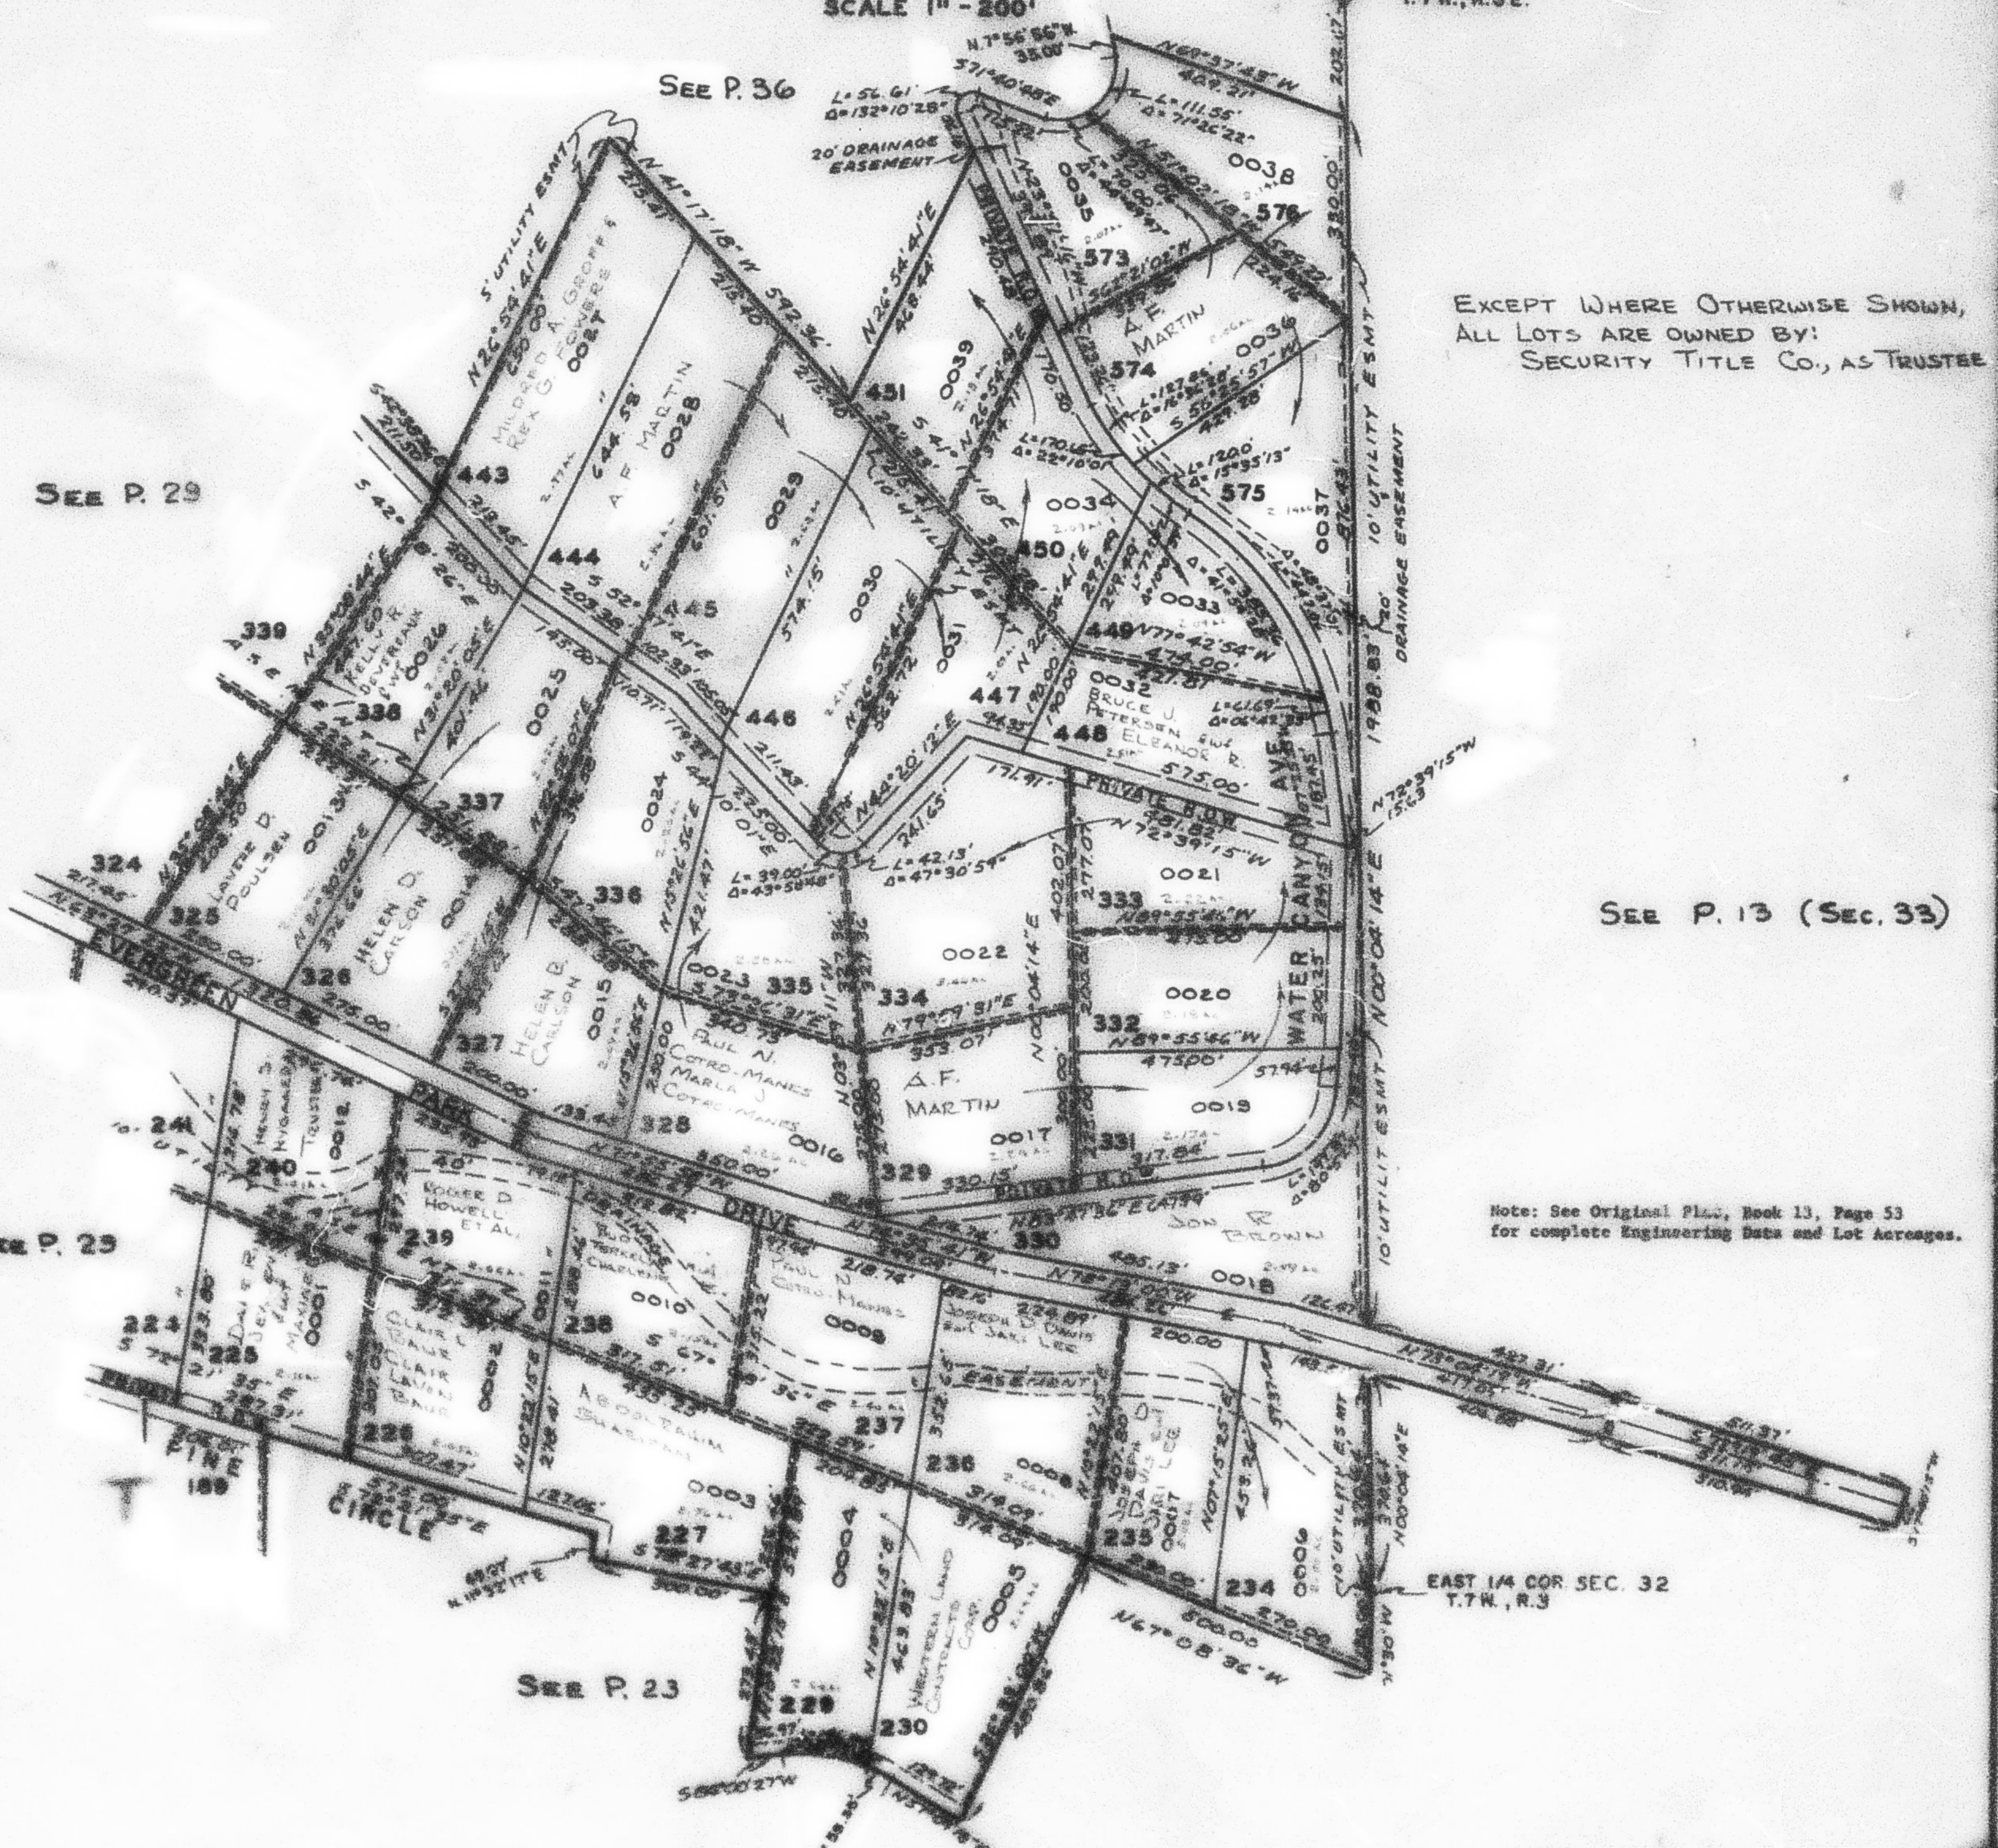

EXCEPT WHERE OTHERWISE SHOWN,  
ALL LOTS ARE OWNED BY:  
SECURITY TITLE CO., AS TRUSTEE

SEE P. 13 (SEC. 33)

Note: See Original Plat, Book 13, Page 53  
for complete Engineering Data and Lot Acreages.

EAST 1/4 COR. SEC. 32  
T.7N., R.3