

PART OF SEC. 32-33, T.7N., R.3E., S.L.B. & M.
EVERGREEN PARK SUBDIVISION NO. 1
 LOTS 225-227, 229-230, 234-240, 325-338, 443-451, 573-576


TAXING UNIT: 520

IN WEBER COUNTY

SCALE 1" = 200'

SEE PAGE 36

SEE PAGE 29

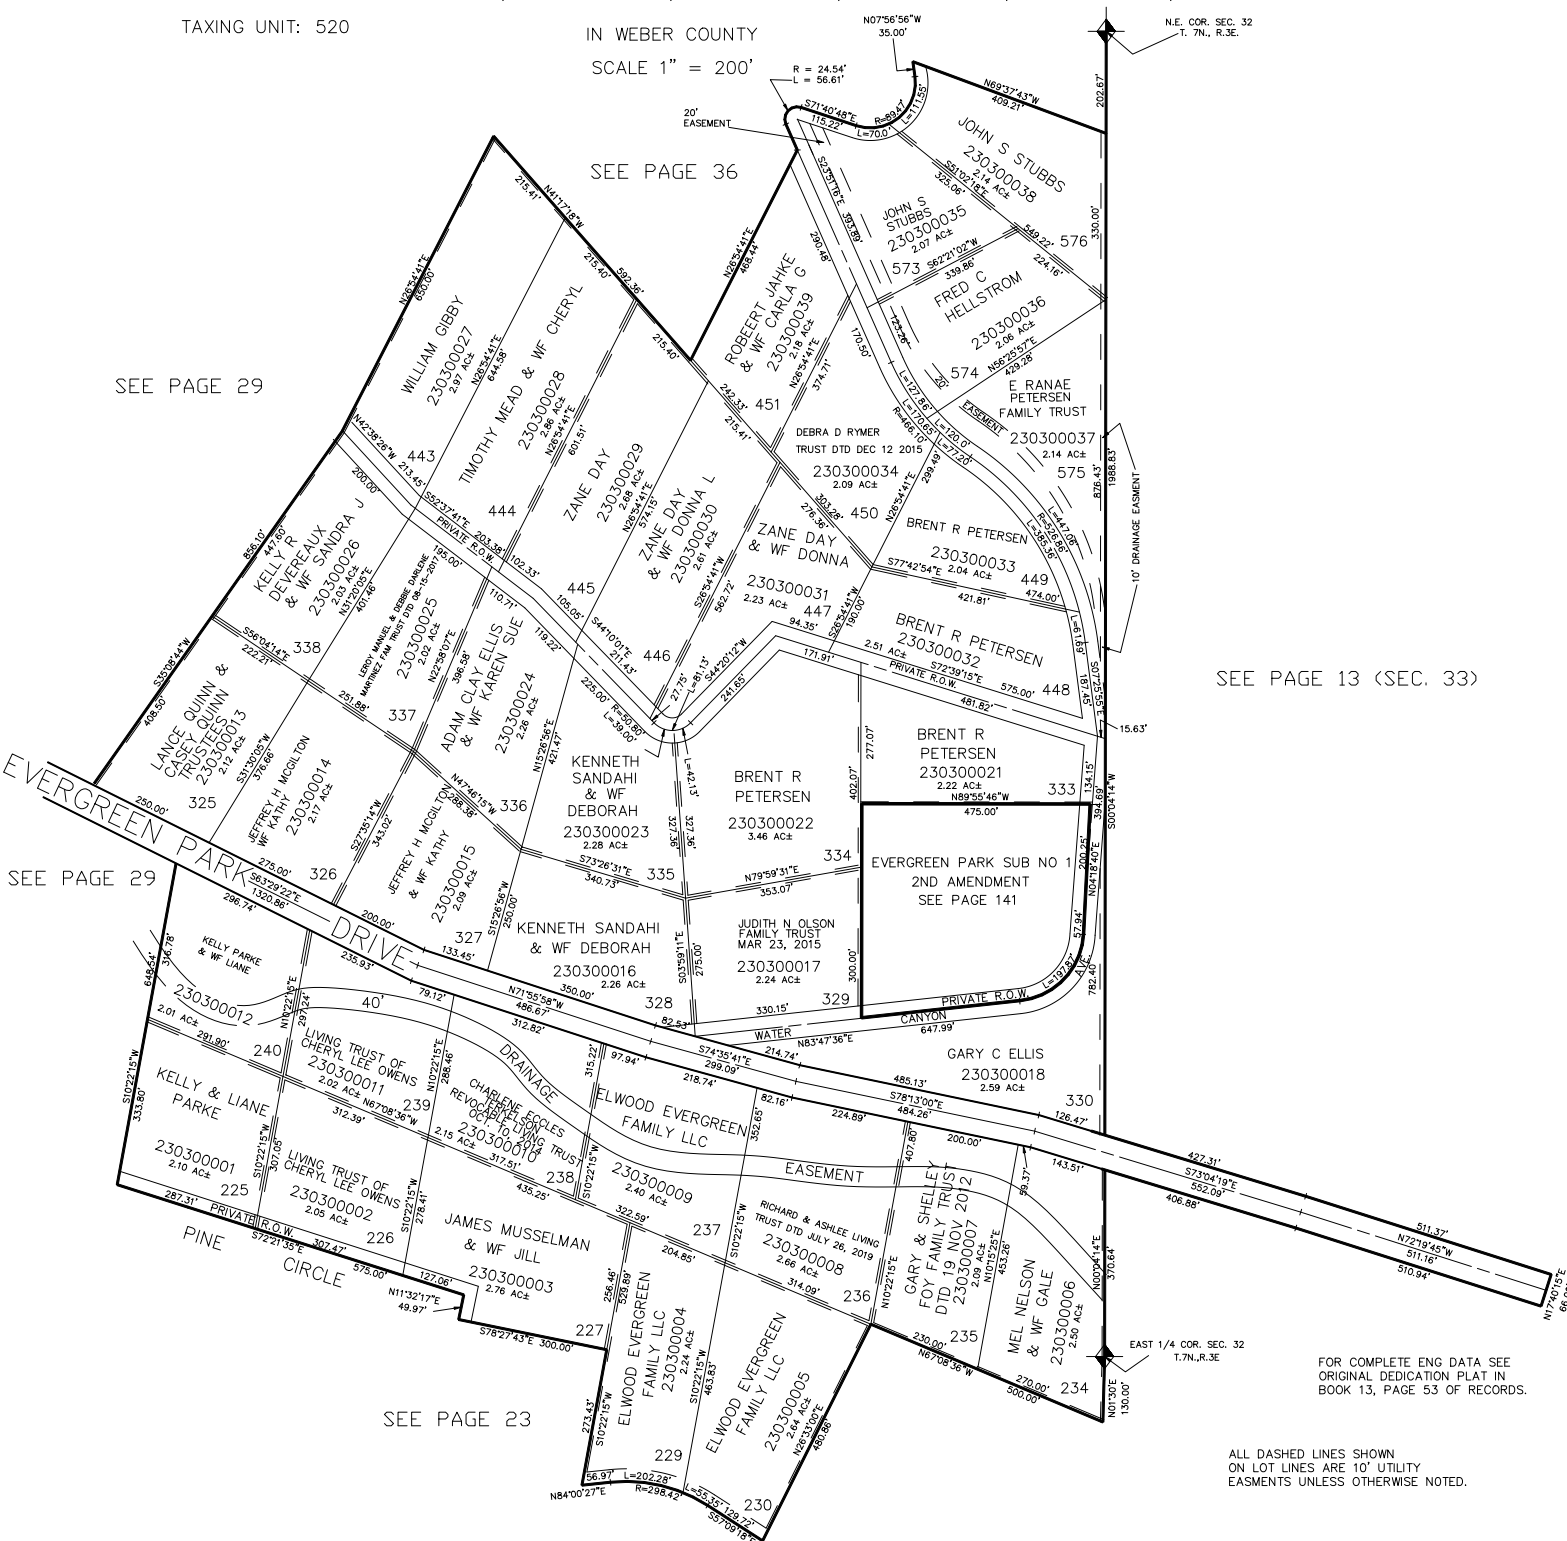

SEE PAGE 13 (SEC. 33)

SEE PAGE 23

FOR COMPLETE ENG DATA SEE
 ORIGINAL DEDICATION PLAT IN
 BOOK 13, PAGE 53 OF RECORDS.

ALL DASHED LINES SHOWN
 ON LOT LINES ARE 10' UTILITY
 EASEMENTS UNLESS OTHERWISE NOTED.

FOR TAX PURPOSES ONLY

MTT 04-96