

PART OF SEC. 29-30, T.7N., R.3E., S.L.B. & M.
EVERGREEN PARK SUBDIVISION NO. 1


LOTS 283-285, 406-413, 491-497, 521-530

TAXING UNIT: 58

IN WEBER COUNTY
SCALE 1" = 200'

SEE PAGE 13


N. 1/4 SEC. 17N., R.3E.

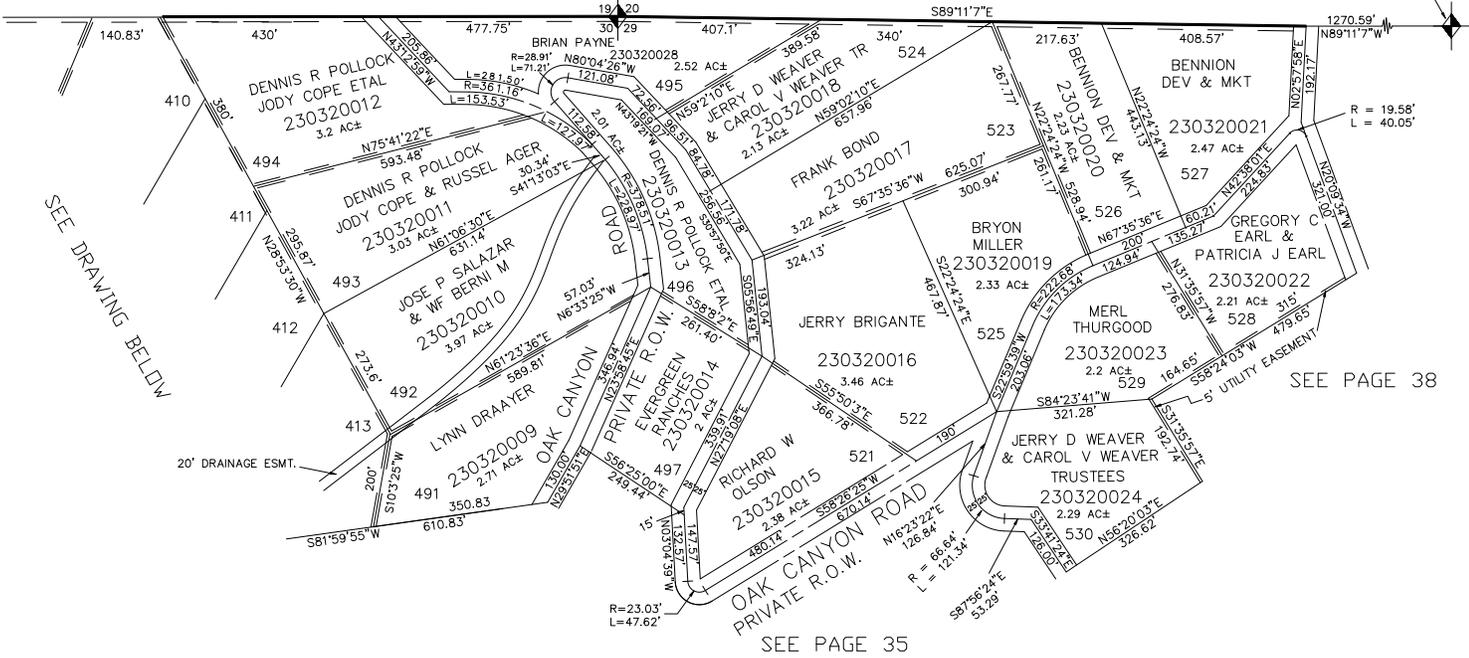

SEE PAGE 38

SEE PAGE 35

SEE PAGE 13

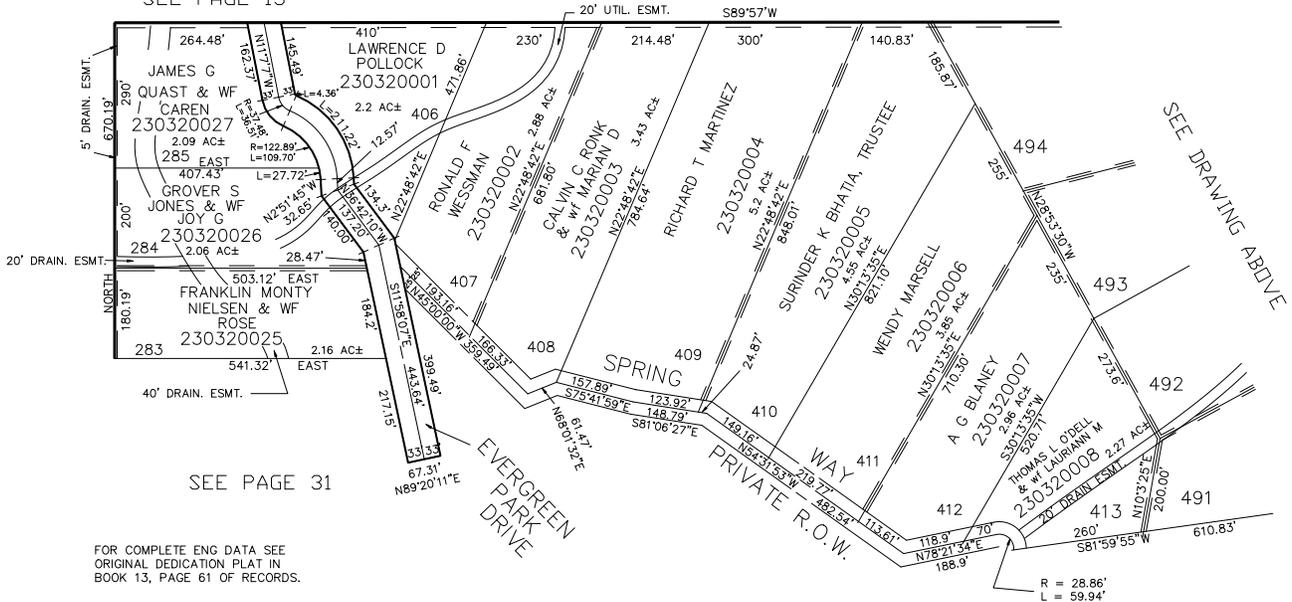

SEE PAGE 31

SEE DRAWING ABOVE

SEE PAGE 35

FOR COMPLETE ENG DATA SEE ORIGINAL DEDICATION PLAT IN BOOK 13, PAGE 61 OF RECORDS.

ALL DASHED LINES SHOWN ON LOT LINES ARE 10' UTILITY EASMENTS UNLESS OTHERWISE NOTED.