

PART OF SEC. 29-30, T.7N., R.3E., S.L.B. & M.
EVERGREEN PARK SUBDIVISION NO. 1

LOTS 283-285, 406-413, 491-497, 521-530



TAXING UNIT: 520

IN WEBER COUNTY

SCALE 1" = 200'

SEE PAGE 13

N. 1/4 SEC. 17N., R.3E.

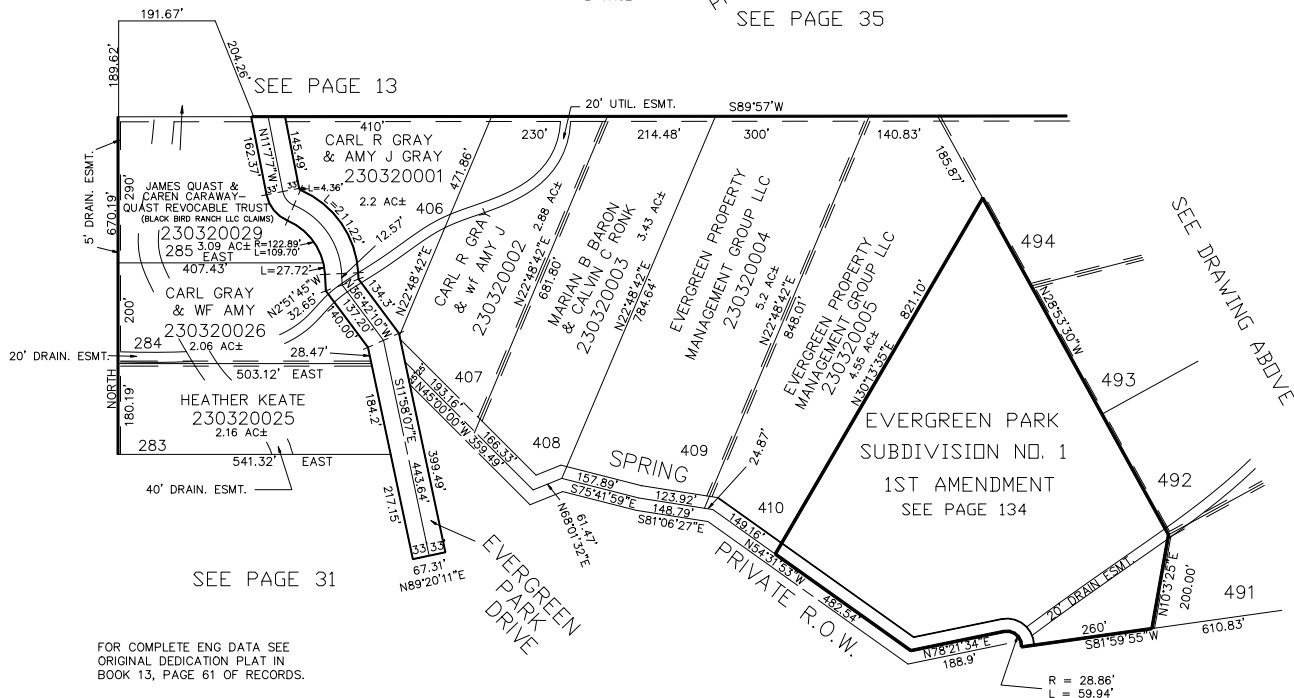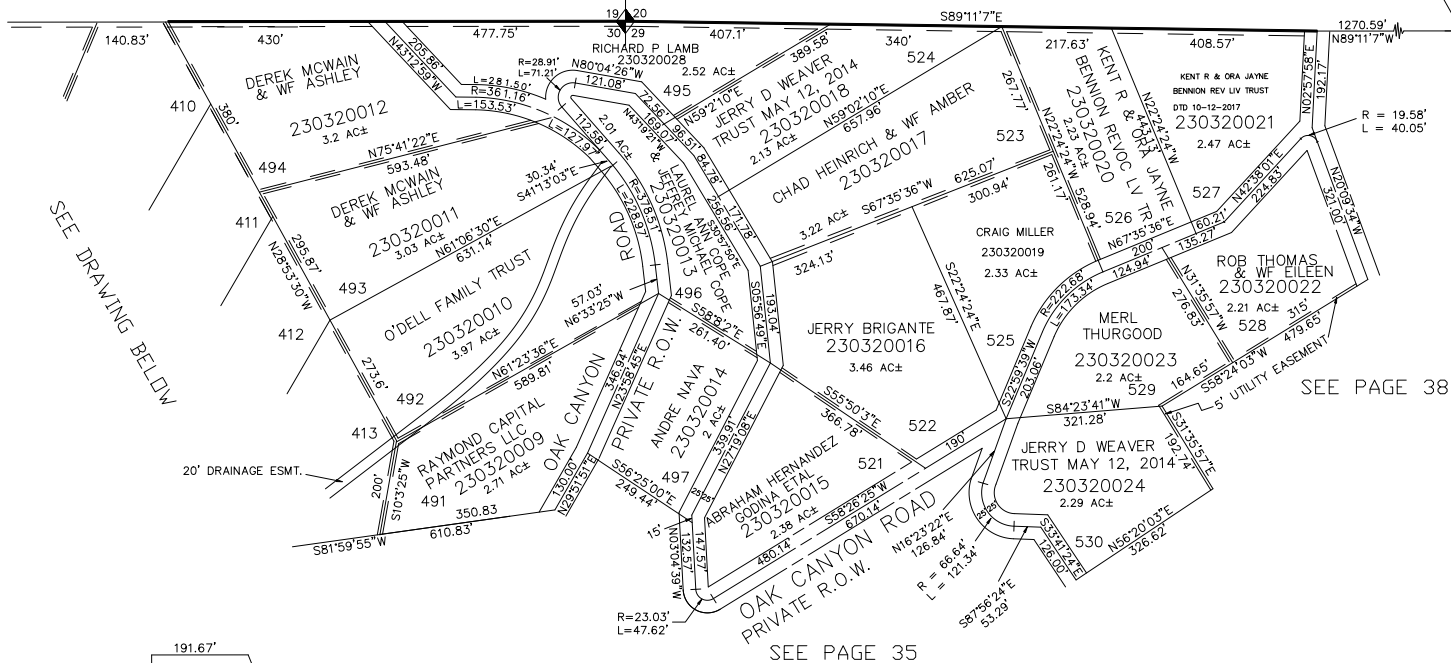

FOR COMPLETE ENG DATA SEE
 ORIGINAL DEDICATION PLAT IN
 BOOK 13, PAGE 61 OF RECORDS.

ALL DASHED LINES SHOWN
 ON LOT LINES ARE 10' UTILITY
 EASEMENTS UNLESS OTHERWISE NOTED.

SEE PAGE 35

FOR TAX PURPOSES ONLY

MTT 03-96