


PART OF SEC. 29-30, T.7N., R.3E., S.L.B.&M.
EVERGREEN PARK SUBDIVISION NO.1
 LOTS 438 - 442, 452 - 460, 566 - 572, 577 - 587, 612 - 630, 636 - 637
 TAXING UNIT: 58,210
 WEBER COUNTY
 PREFIX: 23-036

N.E. COR. SEC. 29
T.7N., R.3E. 36

SCALE 1"=200'

SEE P. 39

EXCEPT WHERE OTHERWISE
 SHOWN, ALL LOTS ARE
 OWNED BY:
 WESTERN LAND
 CONTRACTS CORP.

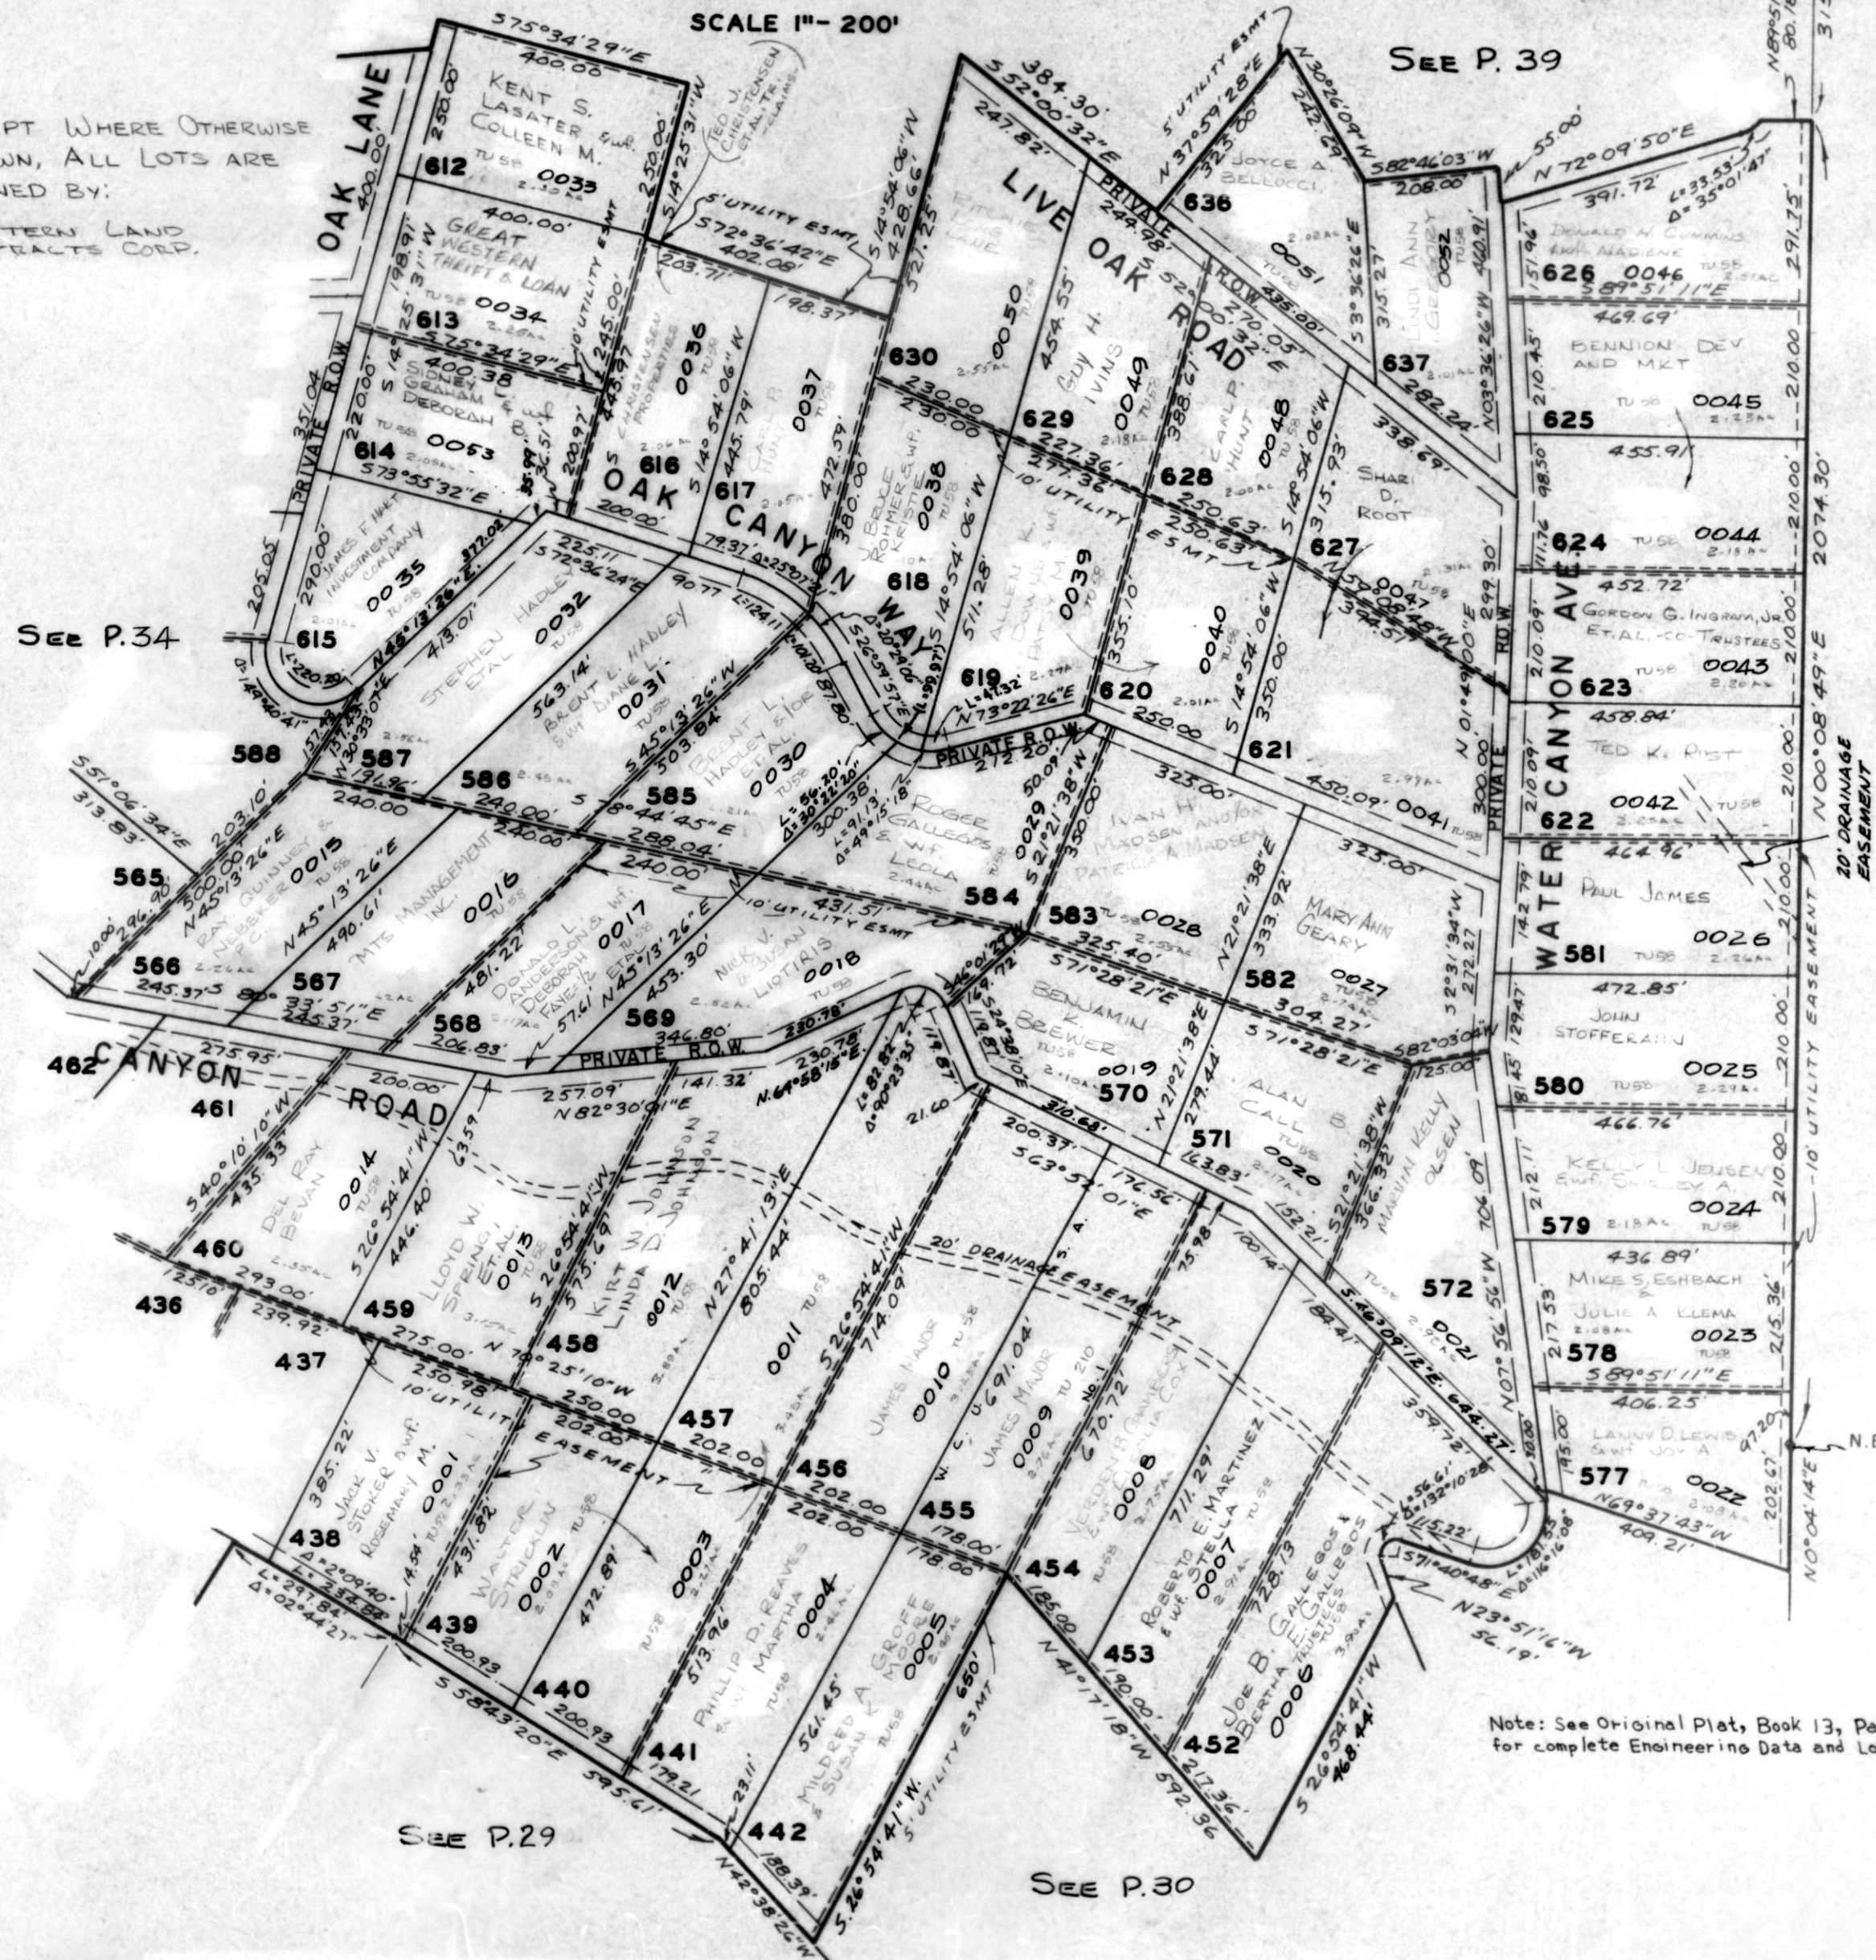

See P. 34

See P. 15

N.E. COR. SEC. 32
T.7N., R.3E.

Note: See Original Plat, Book 13, Page 54
for complete Engineering Data and Lot Acreages.

SEE P. 29

SEE P. 30