


TAXING UNIT: 520

PART OF SEC. 29, T.7N., R.3E., S.L.B. & M. EVERGREEN PARK SUBDIVISION NO. 1

LOTS 551-552, 599-602, 650-656, 672-677, 689-696, 702-704

IN WEBER COUNTY


SCALE 1" = 200'

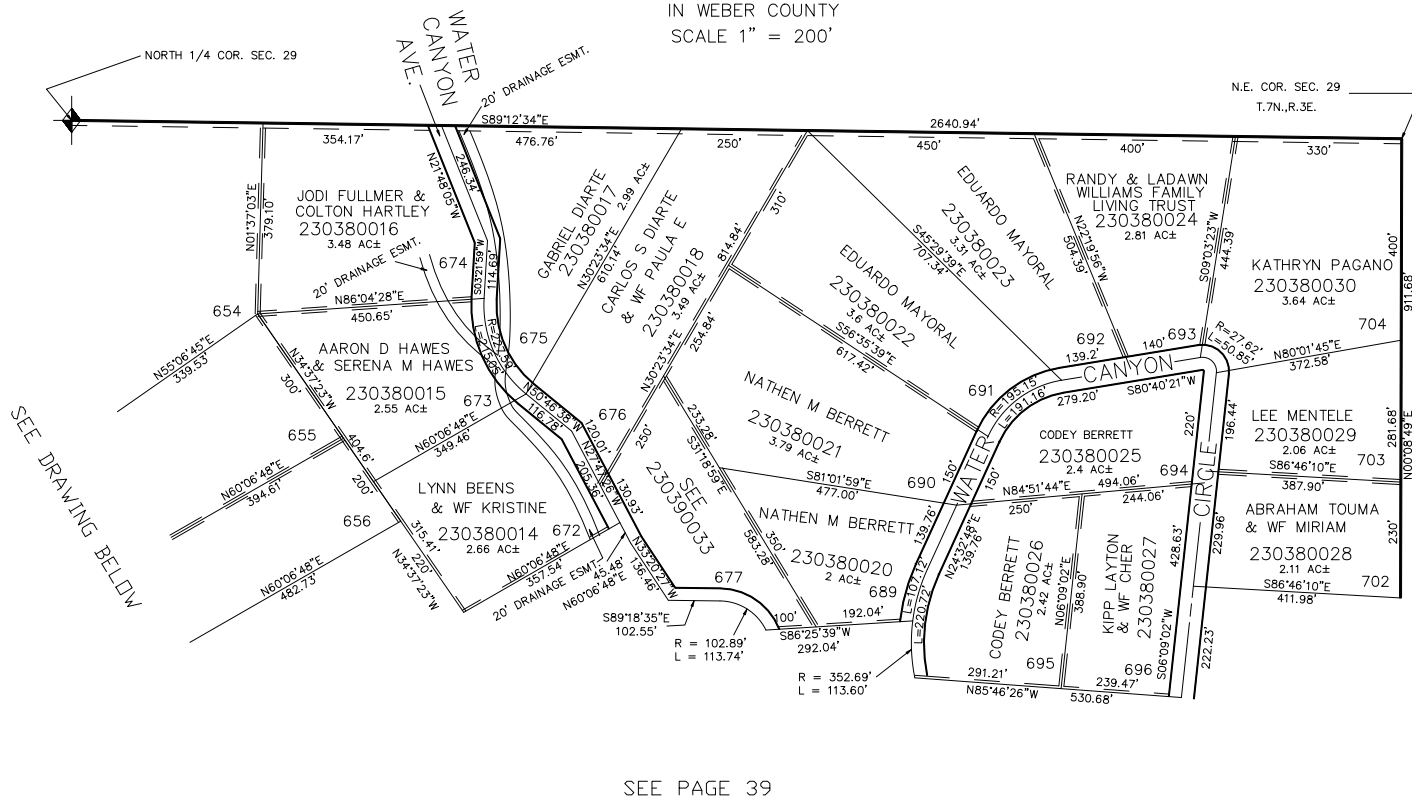

ALL DASHED LINES SHOWN
ON LOT LINES ARE 10' UTILITY
EASEMENTS UNLESS OTHERWISE NOTED.

ALL ROADS ARE
PRIVATE R.O.W.'S

SEE PAGE 32

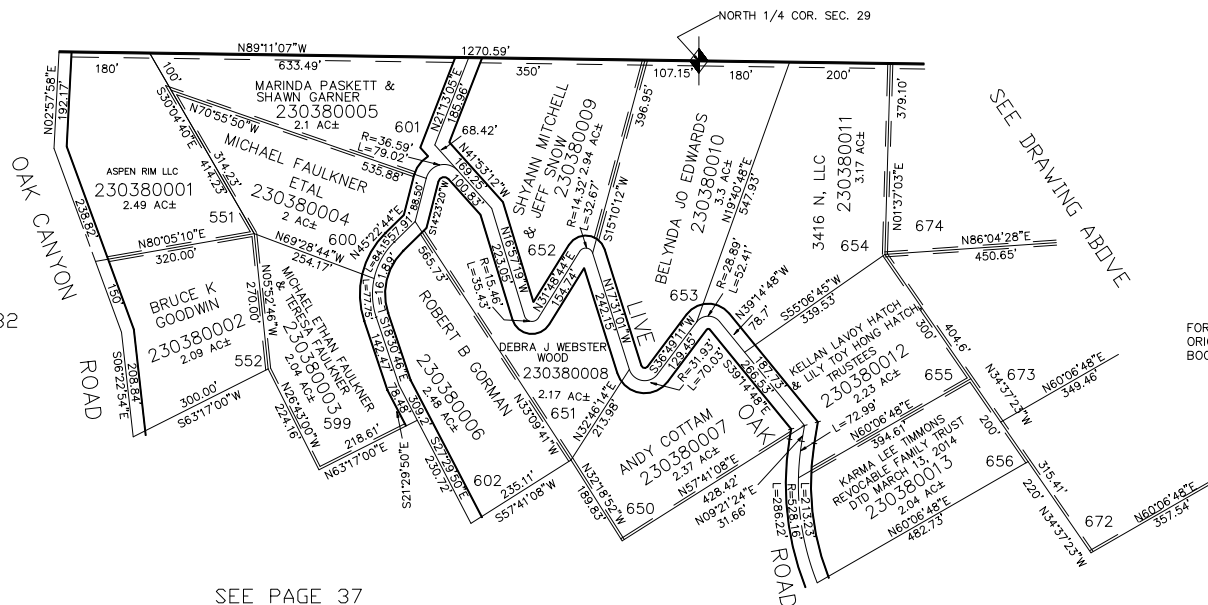

FOR COMPLETE ENG DATA SEE
ORIGINAL DEDICATION PLAT IN
BOOK 13, PAGE 56 OF RECORDS.

SEE PAGE 37

FOR TAX PURPOSES ONLY

MTT 03-96