

PART SEC. 29, T.7N., R.3E., S.L.B. & M.


EVERGREEN PARK SUBDIVISION NO. 1

LOTS 609-611, 631-635, 638-646, 657-671, 678-688, 697-701

IN WEBER COUNTY
SCALE 1" = 200'

TAXING UNIT: 58

N.E. COR. SEC. 29
T.7N., R.3E.

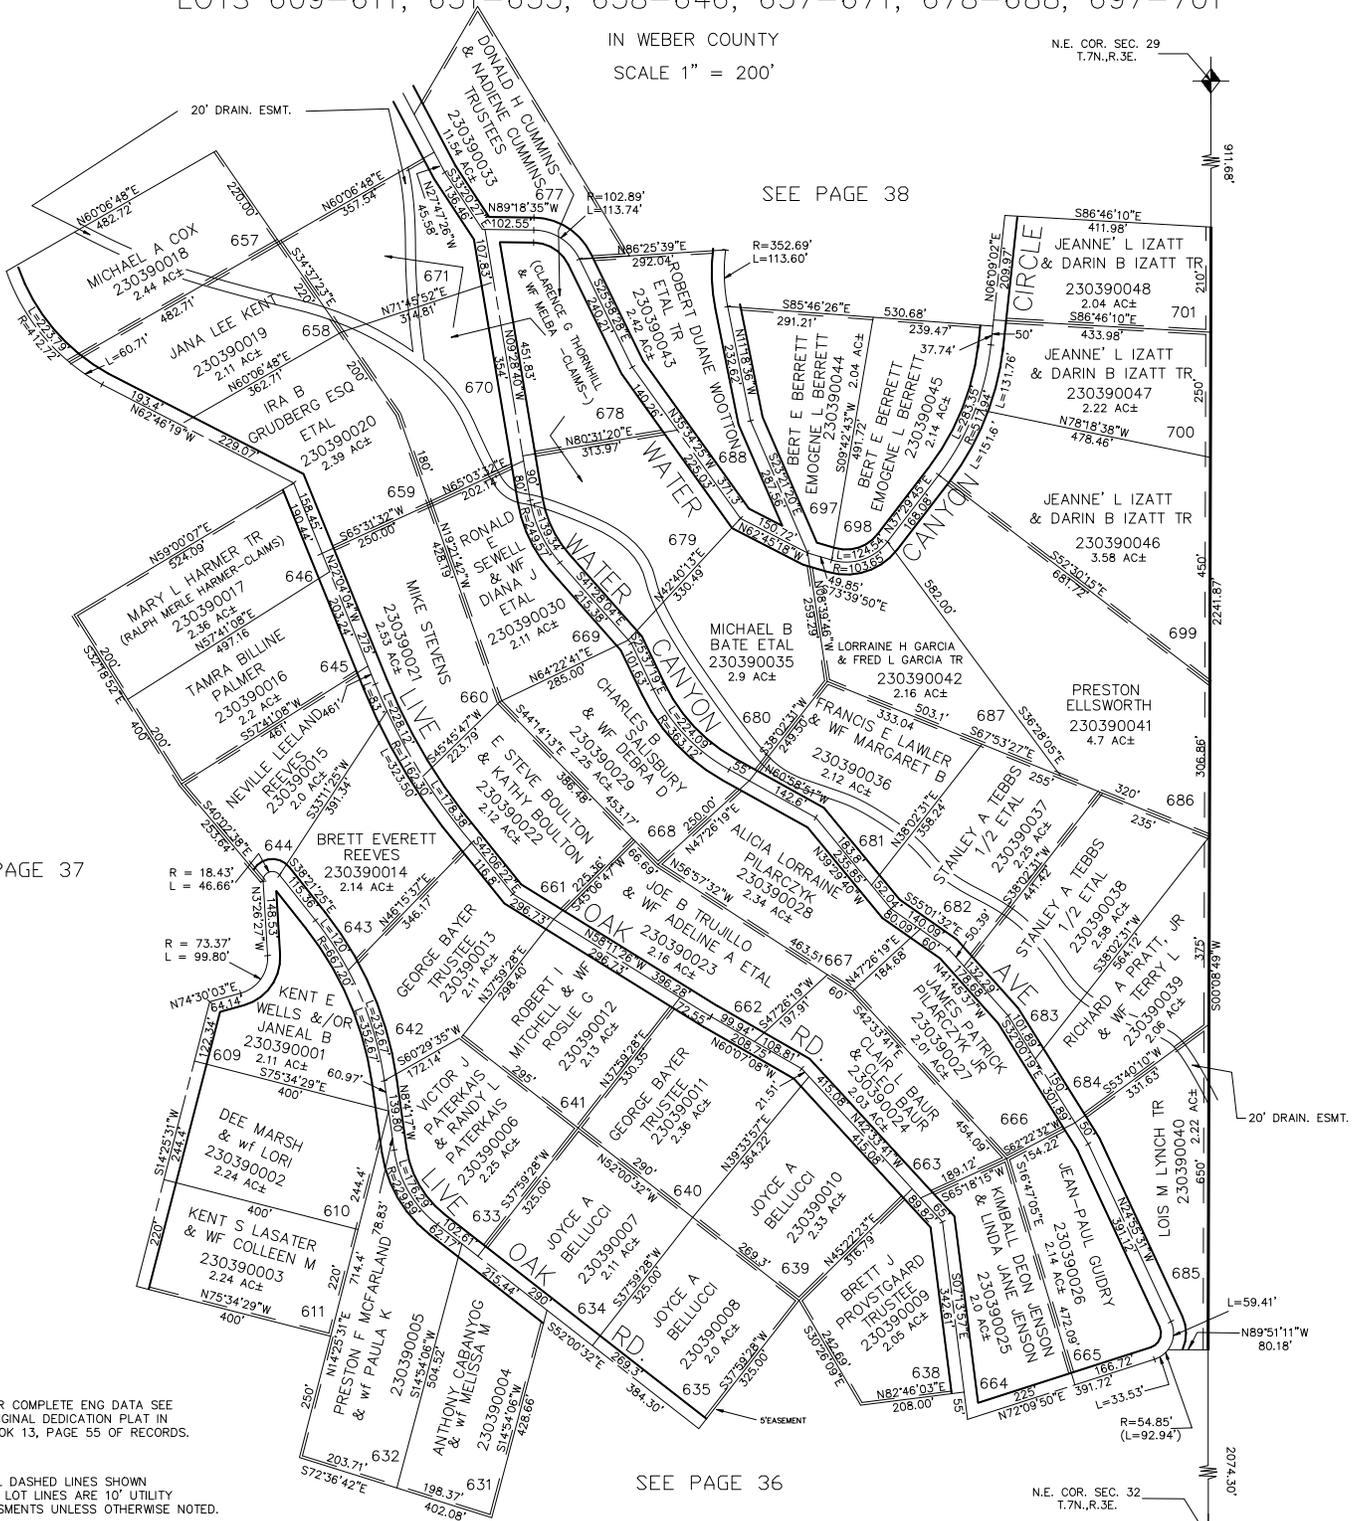

SEE PAGE 37

SEE PAGE 38

SEE PAGE 36

FOR COMPLETE ENG DATA SEE ORIGINAL DEDICATION PLAT IN BOOK 13, PAGE 55 OF RECORDS.

ALL DASHED LINES SHOWN ON LOT LINES ARE 10' UTILITY EASEMENTS UNLESS OTHERWISE NOTED.

N.E. COR. SEC. 32
T.7N., R.3E.