

S.W. 1/4 OF S.W. 1/4 OF
SECTION 33, T.7N., R.3E., S.L.B.&M.

TAXING UNIT: 58

HUNTSVILLE DISTRICT

PREFIX: 23-040


SCALE 1" = 100'

APPROX. & BEAVER CREEK
MONTE CRISTO ROAD

SHARON F. HANSEN = 1/32
BEVERLY F. KERR = 1/32
LOLENE F. MARTIN = 1/32
DEXTER DUANE FARR = 1/32
DEXTER FARR 3/8
ESTHER S. FARR 1/8
CATHERINE FARR FEENEY 1/8
LEWIS L. FARR 1/8
ELAINE FARR CORBETT 1/8

HU 2213-B10D
SEE 23-013-0041

636.30 AC±

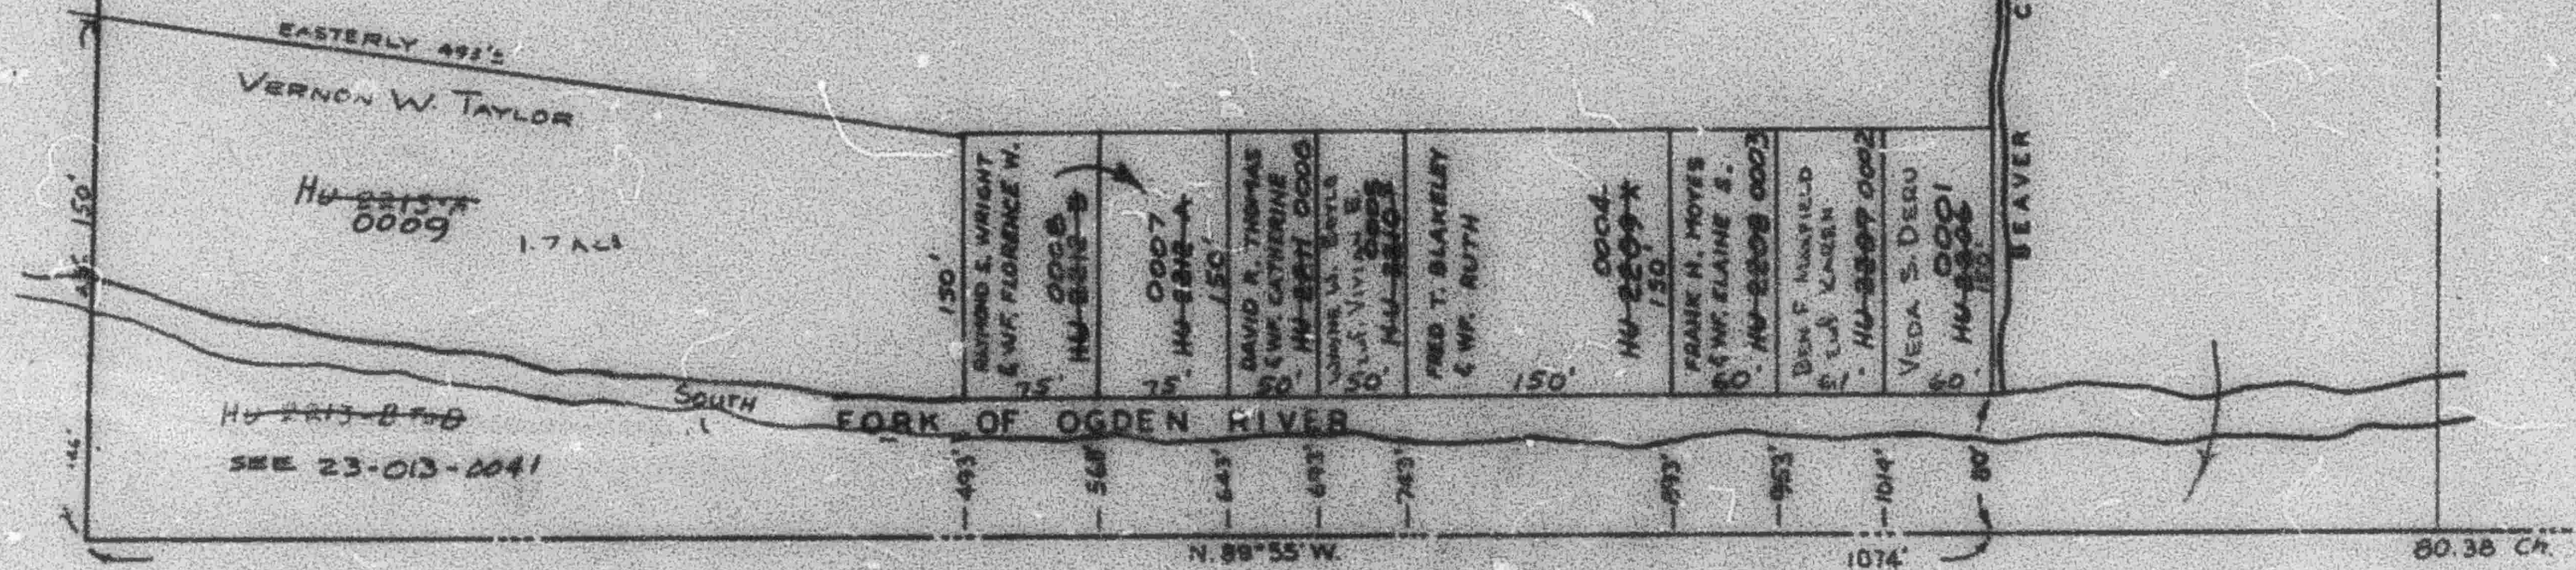

NOTE: SECTION LINES BASED ON U.S. BUREAU OF LAND
MANAGEMENT RESURVEY OF 1947. SEE REFERENCE
MAP IN BOOK 12, AT PAGE 18.