

S.W. 1/4 OF S.W. 1/4 OF
SECTION 33, T.7 N., R.3 E., S.L.B.&M.

TAXING UNIT: 58

HUNTSVILLE DISTRICT

PREFIX: 23-040


SCALE 1" = 100'

39.76 CH.
 B. APPROX. 4
 BEAVER CREEK
 MONTE CALVO ROAD

SHARON F. HANSEN = 1/16
 BEVERLY F. KERR = 1/16
 LORENE F. MARTIN = 1/16
 DEXTER DUANE FARR = 1/16
 DEXTER FARR = 1/8
 ESTHER S. FARR = 1/8
 CATHERINE FARR FEENY = 1/8
 LEWIS L. FARR = 1/8
 ELAINE FARR CORBETT = 1/8

~~HU-2213-B to D~~
 SEE 23-013-0041

636.30 AC.

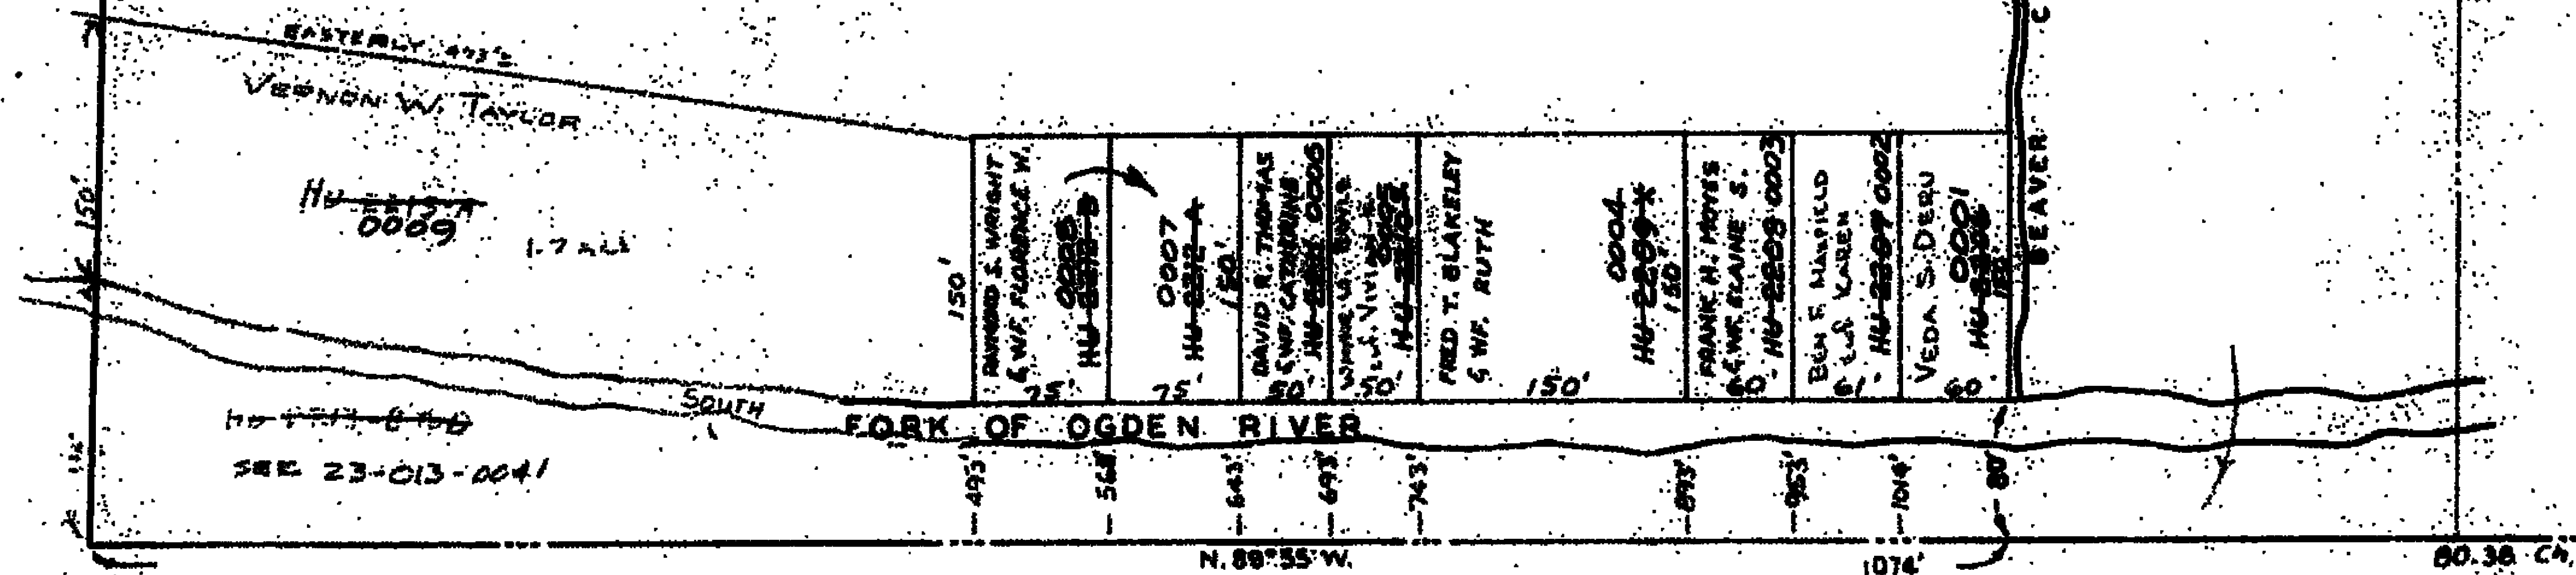

NOTE: SECTION LINES BASED ON U.S. BUREAU OF LAND
 MANAGEMENT SURVEY OF 1947. SEE REFERENCE
 MAP IN BOOK 12, AT PAGE 18.