

S.E. 1/4

44-2

SECTION 36, T 8 N., R. 1 E., S. L. B. & M.

TAXING UNIT: 90,153

EDEN DISTRICT

PREFIX: 23-044

SCALE 1" = 200'


SEE PAGE 44

ESTABLISHED LINE FOR ASSESSMENT PURPOSES

Parcel No.
0013
0014
0015

SEE PAGE
44

SEE PAGE
45

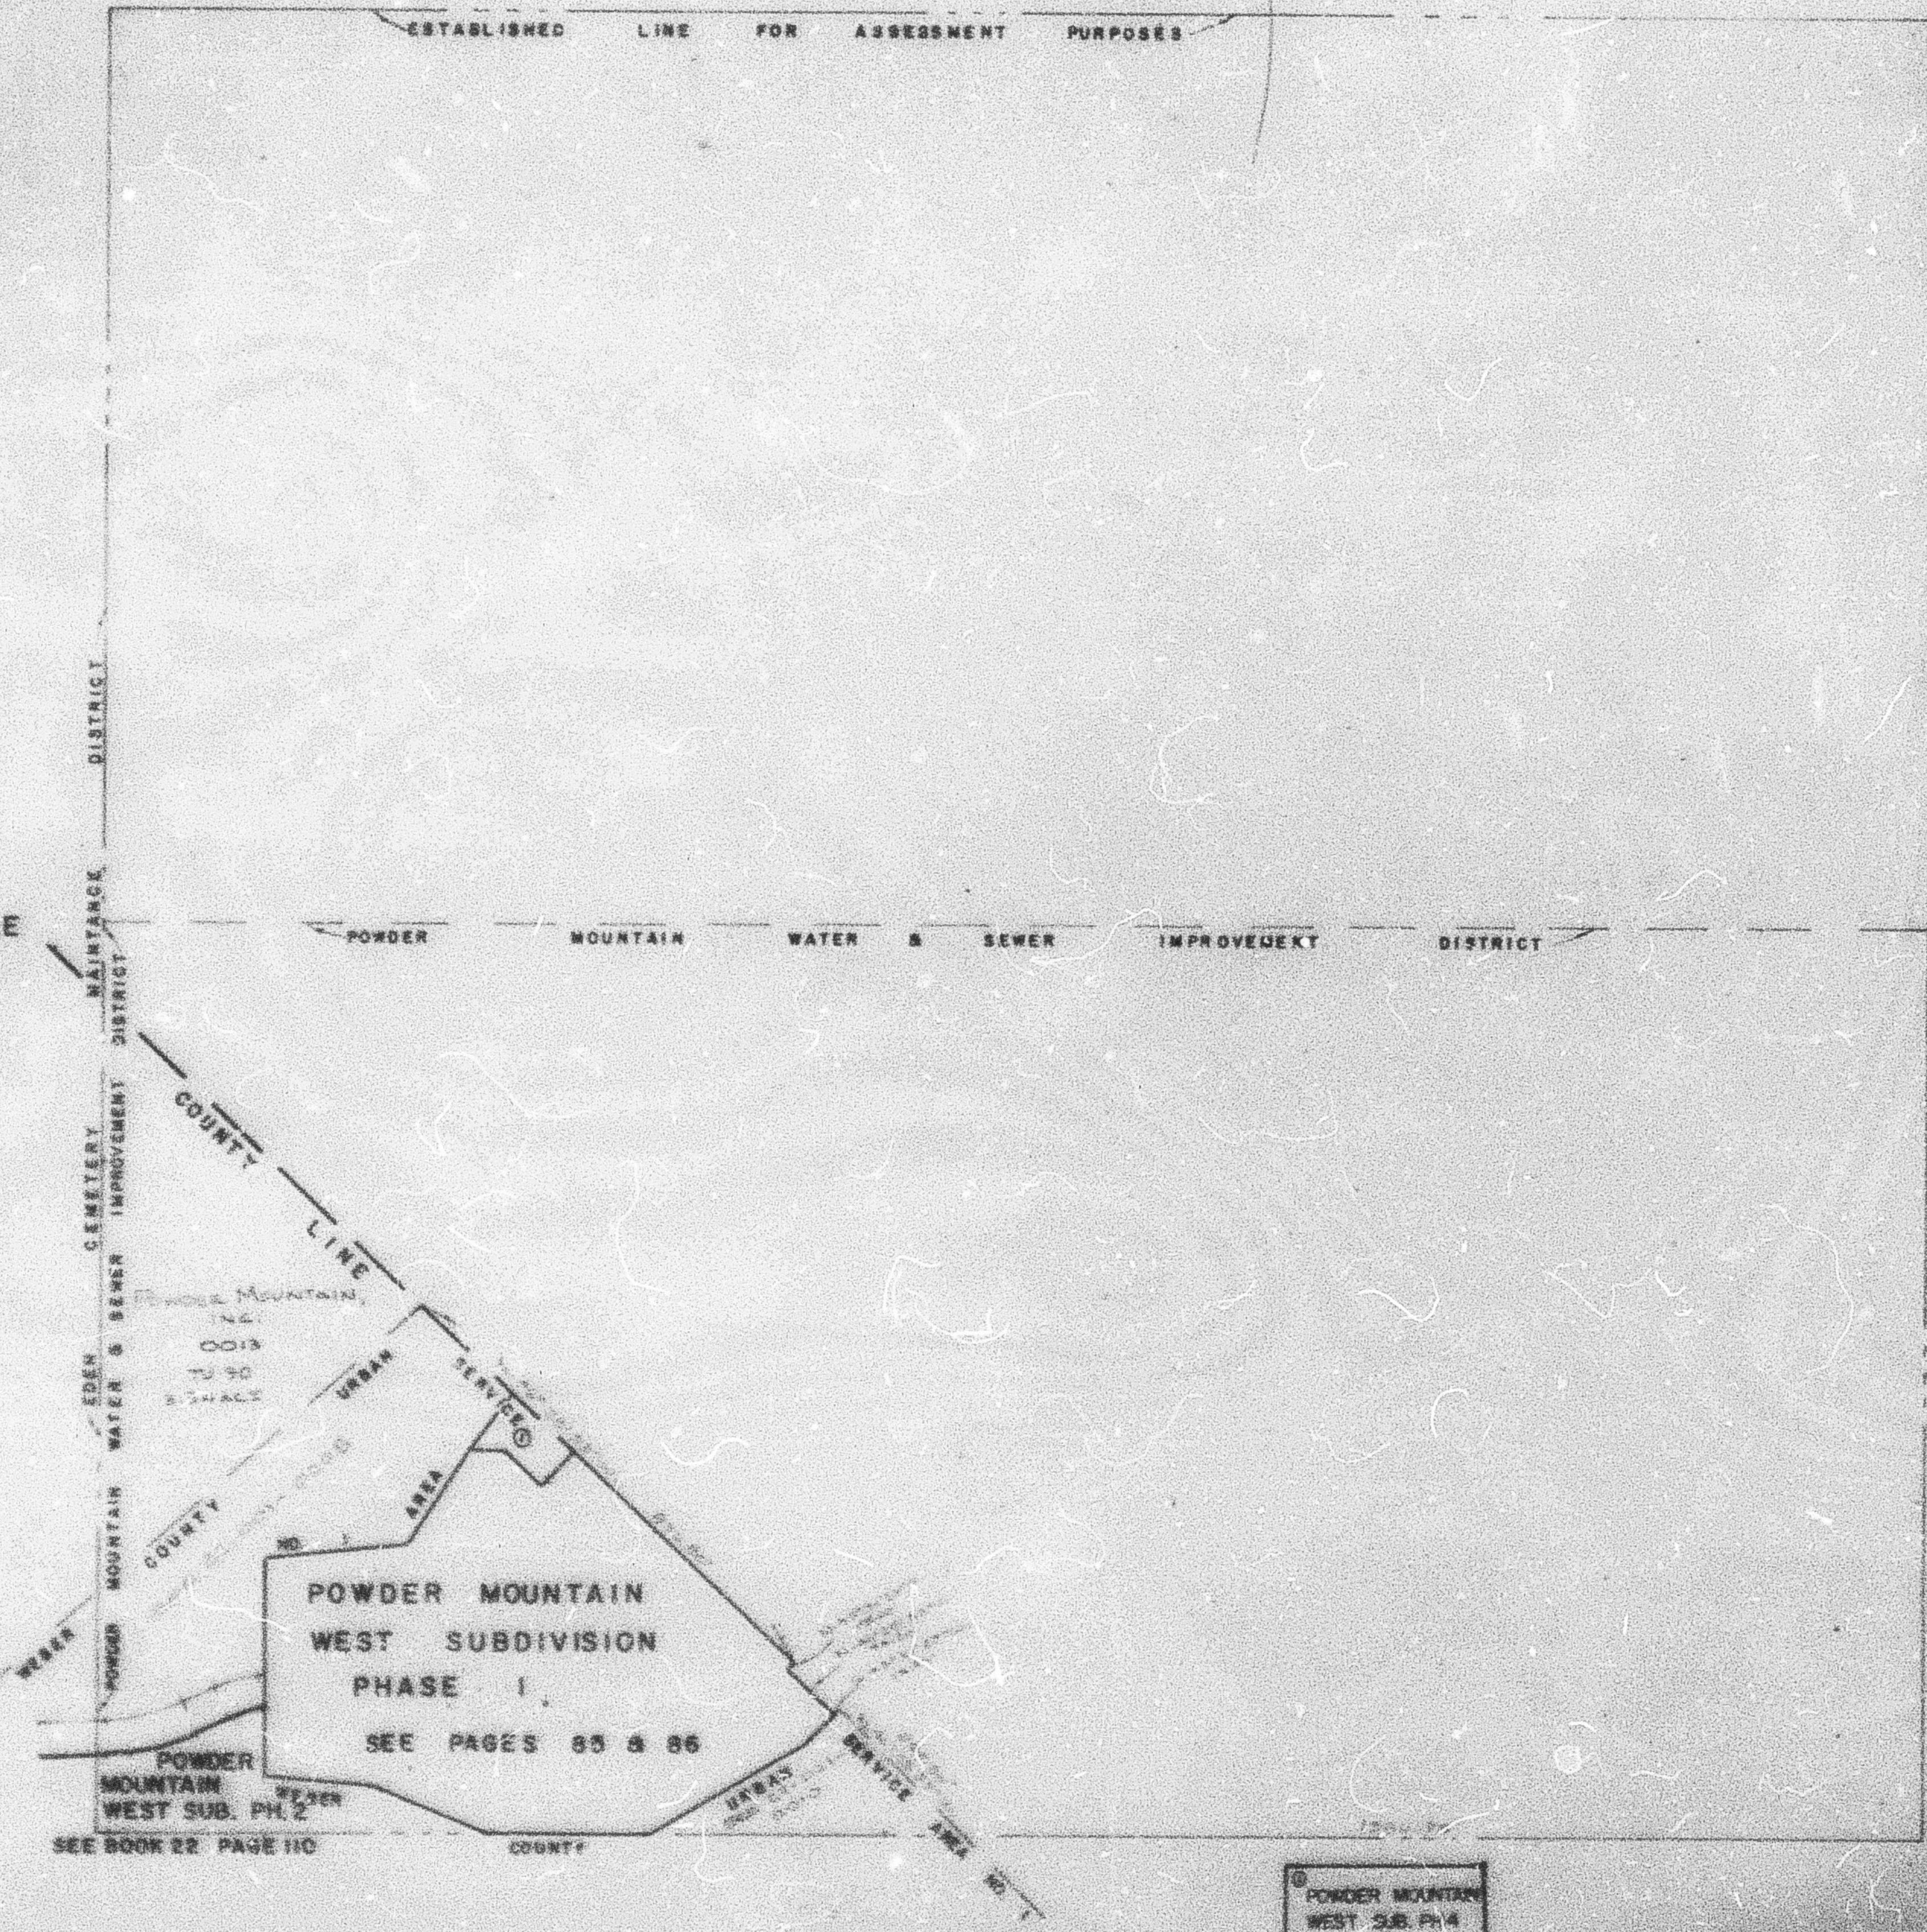

POWDER MOUNTAIN
WEST SUBDIVISION
PHASE I

SEE PAGES 85 & 86

POWDER MOUNTAIN
WEST SUB. PH. 2

SEE BOOK 22 PAGE 110

SEE BOOK 22, PAGE 1-2

POWDER MOUNTAIN
WEST SUB. PH. 4
SEE PAGE 129