

PART OF E. 1/2 OF SEC. 12, T.7N., R.2E., S.L.B.&M.

SUNRIDGE SUBDIVISION NO. 2

UNIT NO. 1

LOTS A & B

IN WEBER COUNTY


SCALE 1"=200'

TAXING UNIT 58

PREFIX 23-047

SEE PAGE 12

SEE PAGE 50

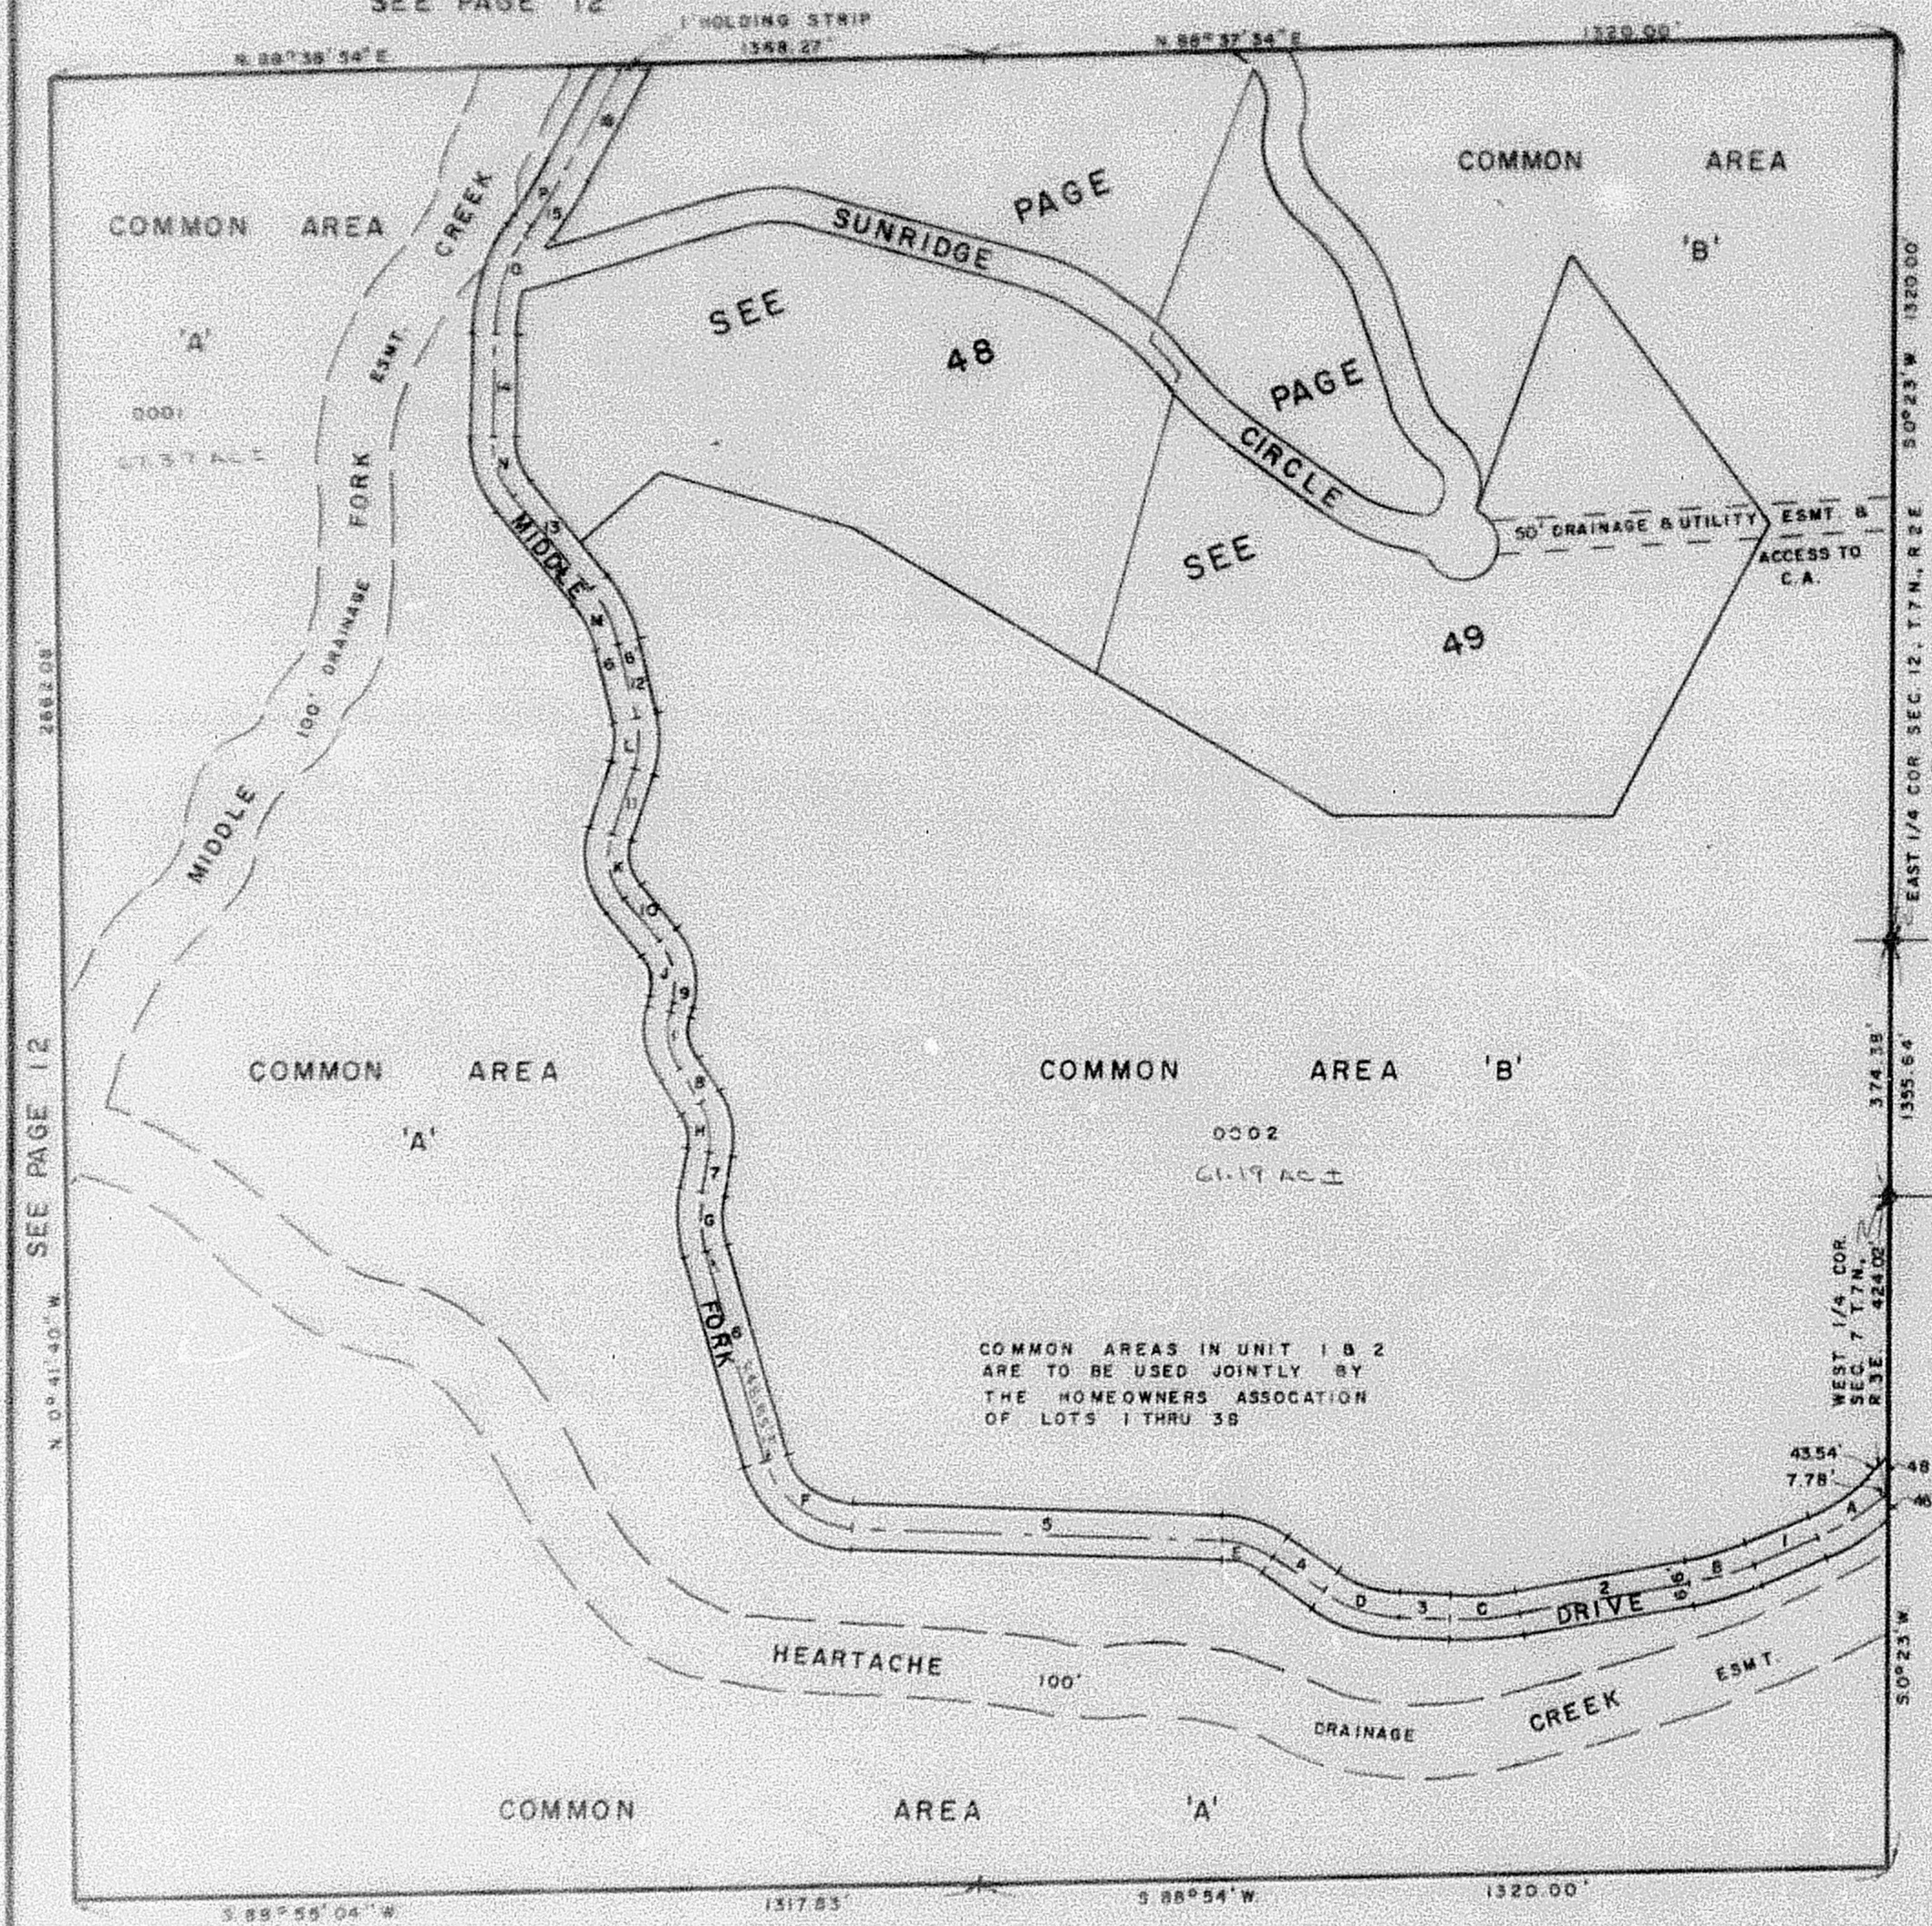

CURVE DATA

A	$\Delta=24^{\circ}19'15''$	$T=50.00'$	$R=278.44'$	$L=118.16'$
B	$\Delta=12^{\circ}19'45''$	$T=50.00'$	$R=462.92'$	$L=98.41'$
C	$\Delta=18^{\circ}05'54''$	$T=50.00'$	$R=435.71'$	$L=99.87'$
D	$\Delta=32^{\circ}07'05''$	$T=60.00'$	$R=208.43'$	$L=116.84'$
E	$\Delta=33^{\circ}08'17''$	$T=40.00'$	$R=134.44'$	$L=77.78'$
F	$\Delta=72^{\circ}11'38''$	$T=100.00'$	$R=137.15'$	$L=172.81'$
G	$\Delta=26^{\circ}09'30''$	$T=40.00'$	$R=172.17'$	$L=78.61'$
H	$\Delta=43^{\circ}01'45''$	$T=40.00'$	$R=101.47'$	$L=76.20'$
I	$\Delta=47^{\circ}17'15''$	$T=45.00'$	$R=102.79'$	$L=84.83'$
J	$\Delta=53^{\circ}55'30''$	$T=50.00'$	$R=98.28'$	$L=92.51'$
K	$\Delta=57^{\circ}23'15''$	$T=55.00'$	$R=100.49'$	$L=77.93'$
L	$\Delta=31^{\circ}53'$	$T=40.00'$	$R=140.04'$	$L=77.93'$
M	$\Delta=25^{\circ}31'$	$T=50.00'$	$R=220.82'$	$L=98.34'$
N	$\Delta=40^{\circ}25'30''$	$T=50.00'$	$R=135.62'$	$L=95.81'$
O	$\Delta=31^{\circ}05'59''$	$T=75.00'$	$R=269.53'$	$L=146.30'$
P	$\Delta=3^{\circ}00'15''$	$T=50.00'$	$R=1906.77'$	$L=99.98'$

FOR COMPLETE END DATA
SEE ORIG. DED. PLAT IN
BOOK 17, PAGE 27