

PART OF E. 1/2 OF SEC. 12, T.7 N., R.2 E., S.L.B. & M.

SUNRIDGE SUBDIVISION NO. 2

UNIT NO. 1
LOTS A & B

IN WEBER COUNTY

SCALE 1"=200'

TAXING UNIT 58


EXCEPT WHERE OTHERWISE
SHOWN ALL LOTS ARE OWNED
BY SUNRIDGE ROACHES No. 2
PROPERTY OWNERS ASSOC.

PREFIX 23-047

SEE PAGE 12

SEE PAGE 50

CURVE DATA

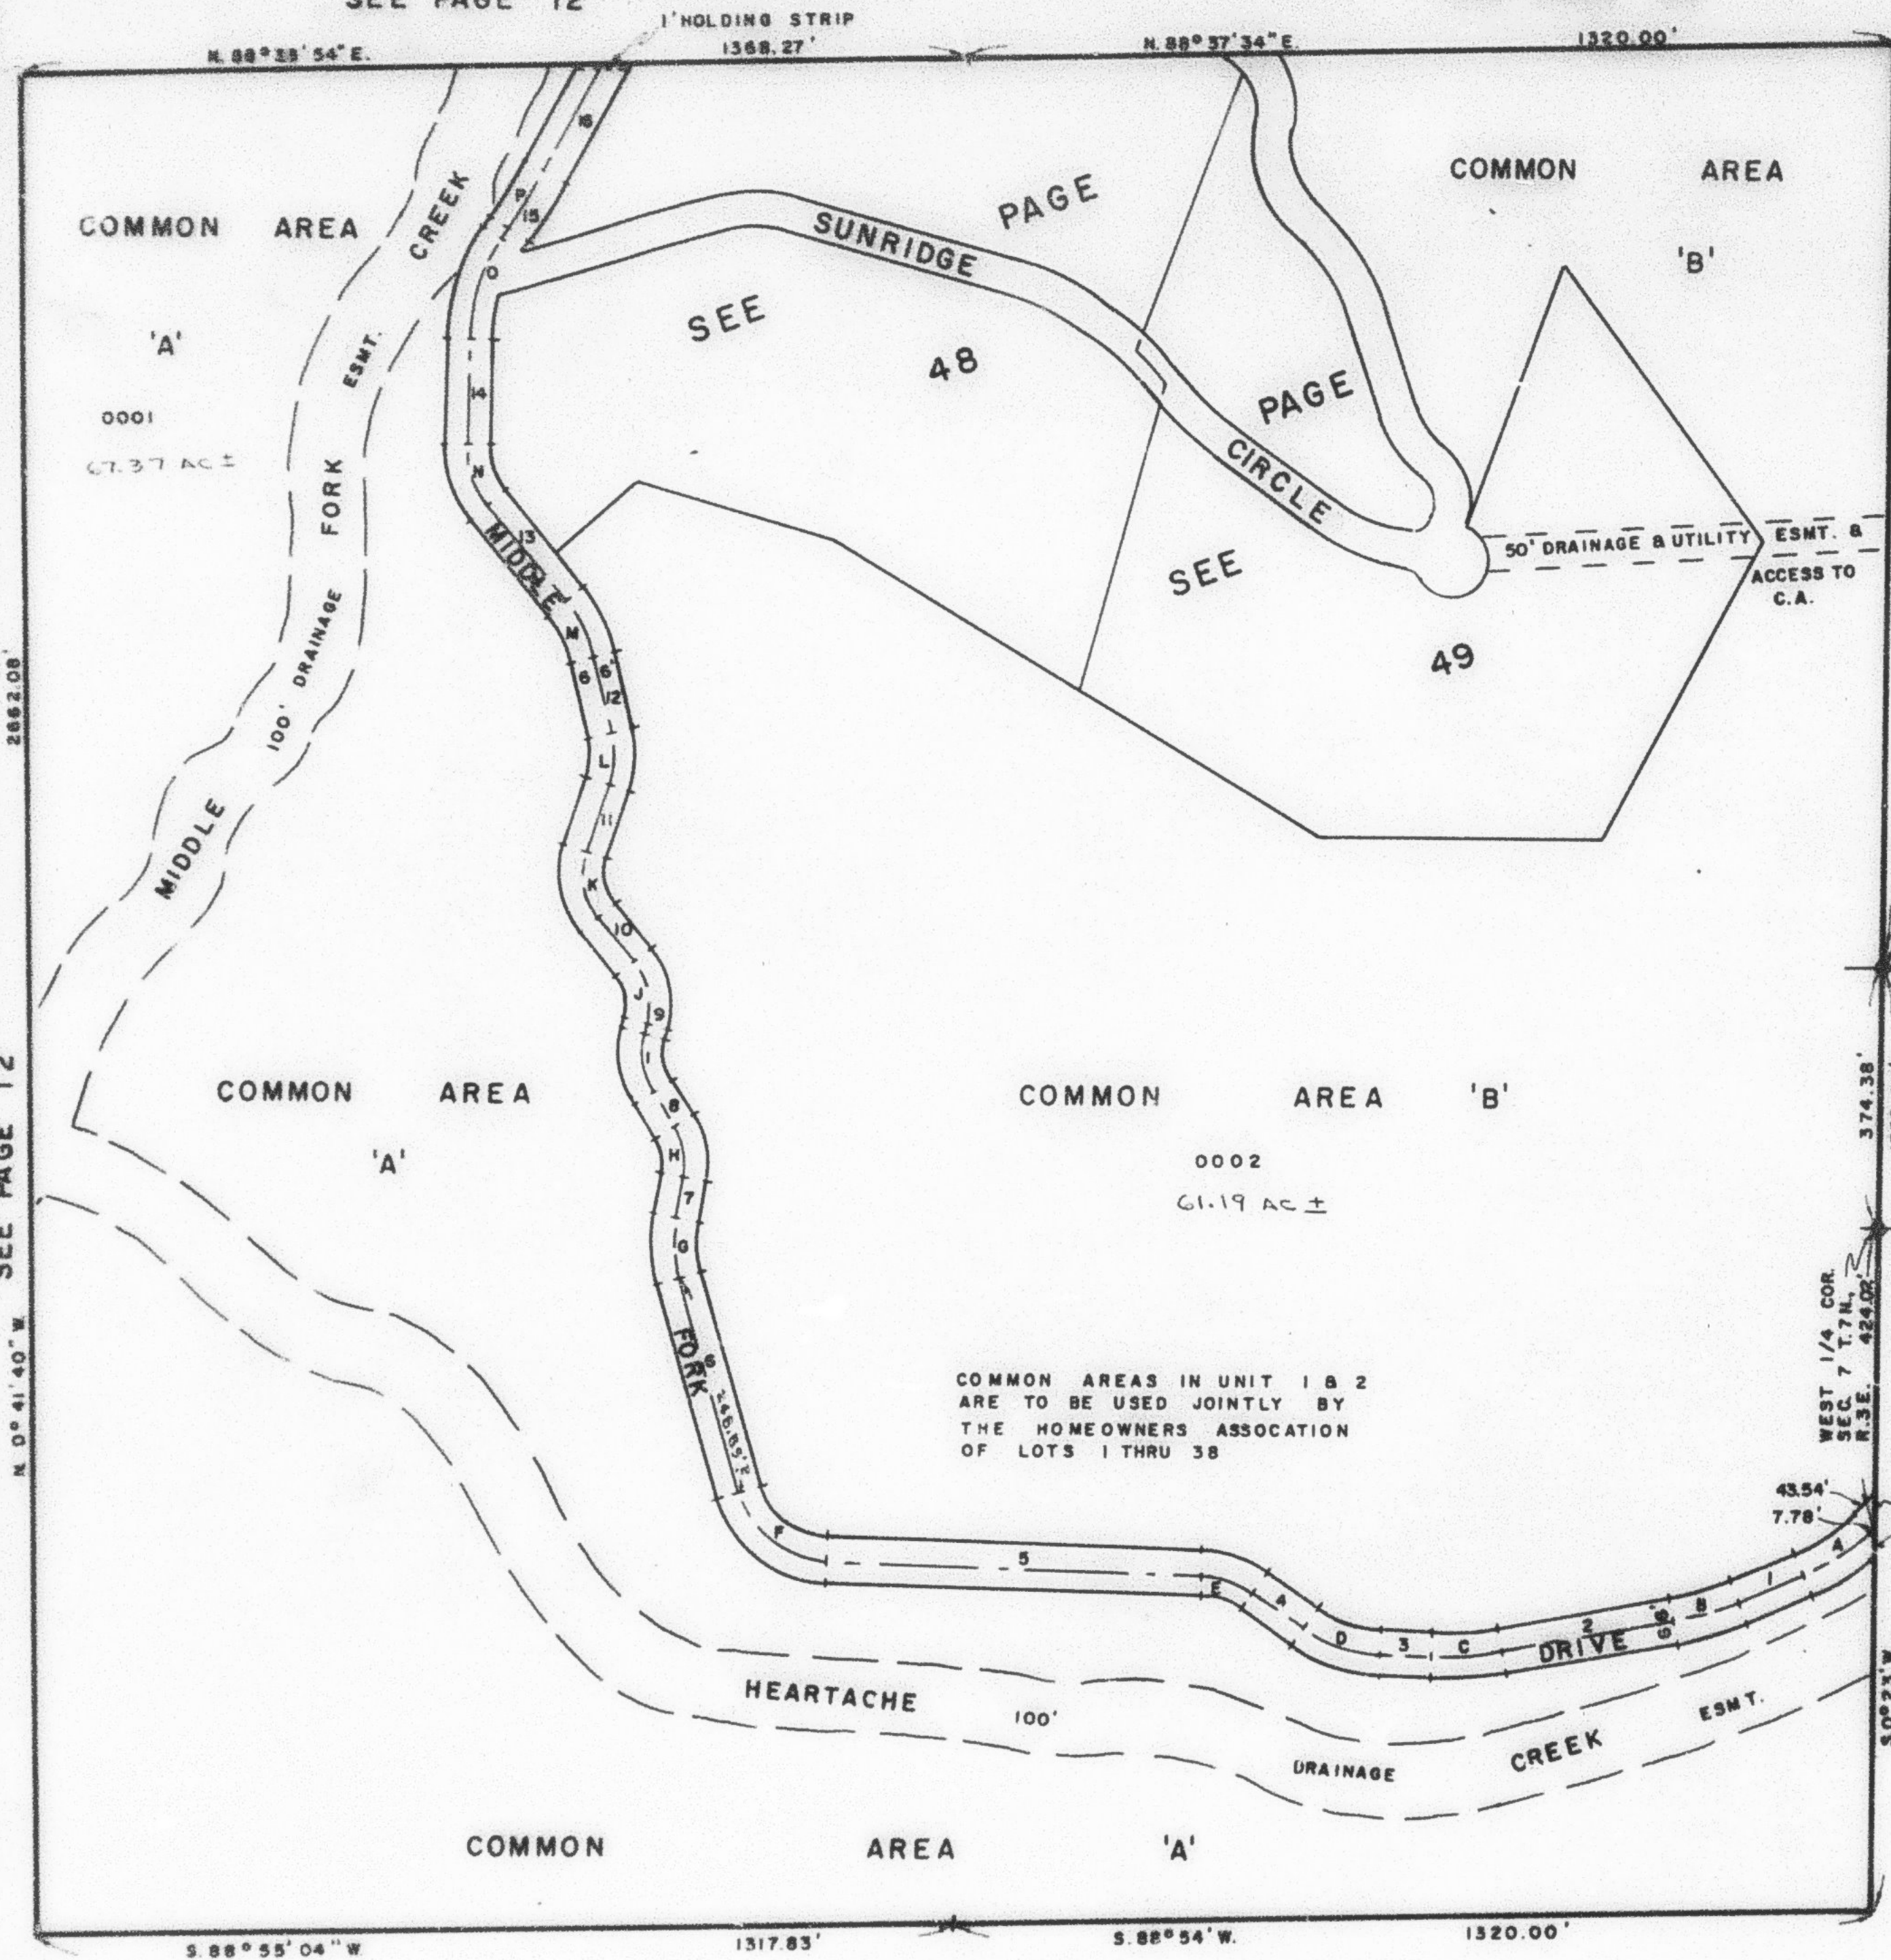

CURVE DATA		
A	$\Delta = 24^{\circ}19'15''$	1 = $S. 87^{\circ}24'30'' W.$
T	$T = 60.00'$	100.84'
R	$R = 278.44'$	2 = $S. 79^{\circ}44'15'' W.$
L	$L = 118.19'$	252.59'
B	$\Delta = 12^{\circ}19'45''$	3 = $N. 87^{\circ}10'11'' W.$
T	$T = 50.00'$	72.23'
R	$R = 482.92'$	4 = $N. 55^{\circ}03'08'' W.$
L	$L = 99.61'$	90.10'
C	$\Delta = 13^{\circ}05'34''$	5 = $N. 88^{\circ}11'23'' W.$
T	$T = 50.00'$	502.11'
R	$R = 435.71'$	6 = $N. 18^{\circ}39'45'' W.$
L	$L = 99.57'$	248.85'
D	$\Delta = 32^{\circ}07'05''$	7 = $N. 10^{\circ}06'45'' E.$
T	$T = 60.00'$	65.98'
R	$R = 208.43'$	8 = $N. 32^{\circ}52' W.$
L	$L = 116.84'$	56.62'
E	$\Delta = 33^{\circ}08'17''$	9 = $N. 4^{\circ}25'15'' E.$
T	$T = 40.00'$	17.98'
R	$R = 134.44'$	10 = $N. 39^{\circ}30'15'' W.$
L	$L = 77.76'$	82.67'
F	$\Delta = 72^{\circ}11'38''$	11 = $N. 17^{\circ}53' E.$
T	$T = 100.00'$	93.71'
R	$R = 137.15'$	12 = $N. 14^{\circ}00' W.$
L	$L = 172.81'$	103.01'
G	$\Delta = 26^{\circ}09'30''$	13 = $N. 39^{\circ}31' W.$
T	$T = 40.00'$	176.33'
R	$R = 172.17'$	14 = $N. 0^{\circ}57'30'' E.$
L	$L = 78.61'$	147.80'
H	$\Delta = 43^{\circ}01'45''$	15 = $N. 22^{\circ}03'39'' E.$
T	$T = 40.00'$	19.59'
R	$R = 101.47'$	16 = $N. 29^{\circ}03'14'' E.$
L	$L = 76.20'$	177.71'
I	$\Delta = 47^{\circ}17'15''$	
T	$T = 45.00'$	
R	$R = 102.79'$	
L	$L = 84.83'$	
J	$\Delta = 53^{\circ}55'30''$	
T	$T = 50.00'$	
R	$R = 98.28'$	
L	$L = 92.51'$	
K	$\Delta = 57^{\circ}23'15''$	
T	$T = 55.00'$	
R	$R = 100.49'$	
L	$L = 77.93'$	
L	$\Delta = 31^{\circ}53'$	
T	$T = 40.00'$	
R	$R = 140.04'$	
L	$L = 77.93'$	
M	$\Delta = 25^{\circ}31'$	
T	$T = 50.00'$	
R	$R = 220.82'$	
L	$L = 98.34'$	
N	$\Delta = 40^{\circ}28'30''$	
T	$T = 50.00'$	
R	$R = 135.62'$	
L	$L = 75.81'$	
O	$\Delta = 31^{\circ}05'59''$	
T	$T = 75.00'$	
R	$R = 289.53'$	
L	$L = 146.50'$	
P	$\Delta = 3^{\circ}00'15''$	
T	$T = 50.00'$	
R	$R = 1806.77'$	
L	$L = 99.93'$	

FOR COMPLETE ENG. DATA
SEE ORIG. DED. PLAT IN
BOOK 17, PAGE 27

W.F.J. 2-72